
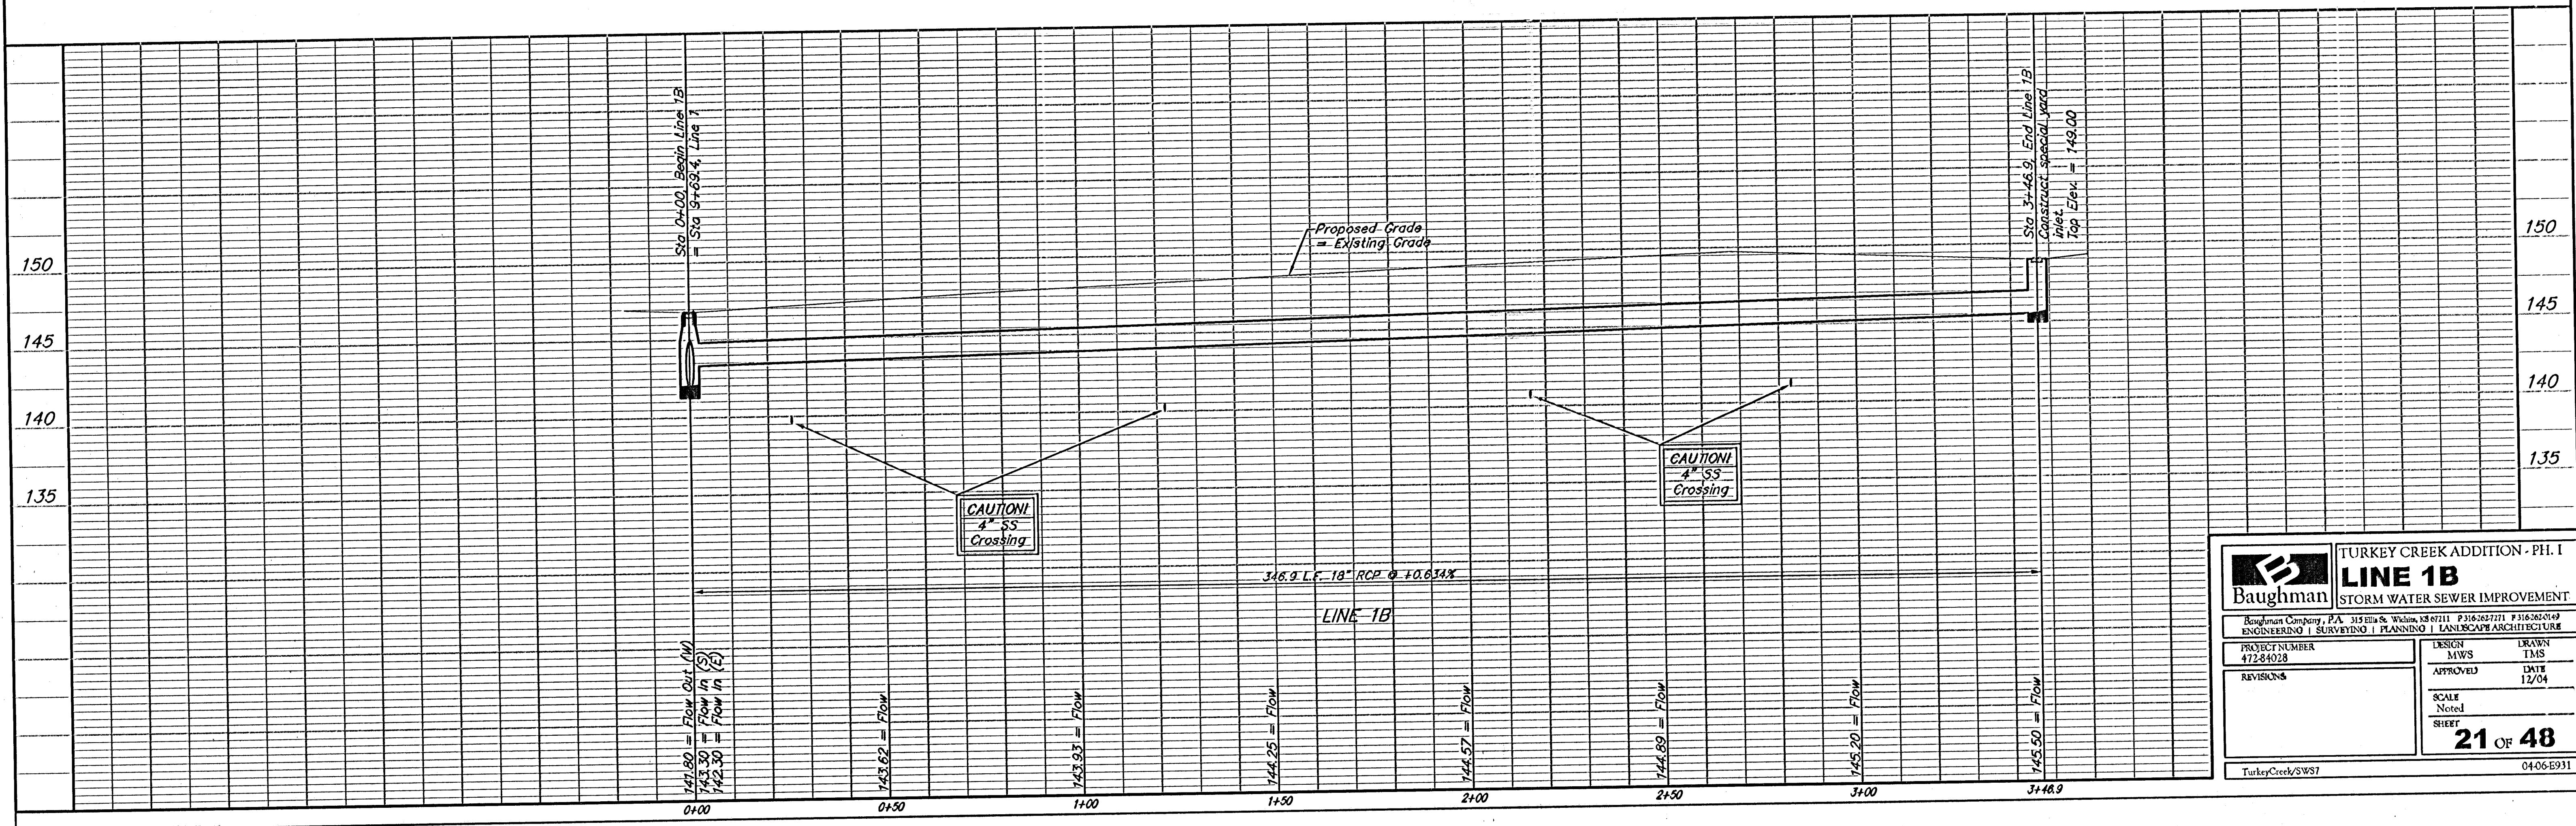


BENCHMARK
 119th St. W. & Pawnee
 City of Wichita Benchmark Disc.
 NE corner of intersection. 40' E
 and 30' N of centerline. 59.5' N of
 power pole @ SE corner of
 intersection. 156.8' NNE of
 centerline of E concrete headwall on
 culvert under 119th St. W.
 Elev. = 148.68 (City Datum)
 Elev. = 1336.08 (N.G.V.D.29)

Scale: 1" = 20' Horizontal
 1" = 5' Vertical
 • = Iron

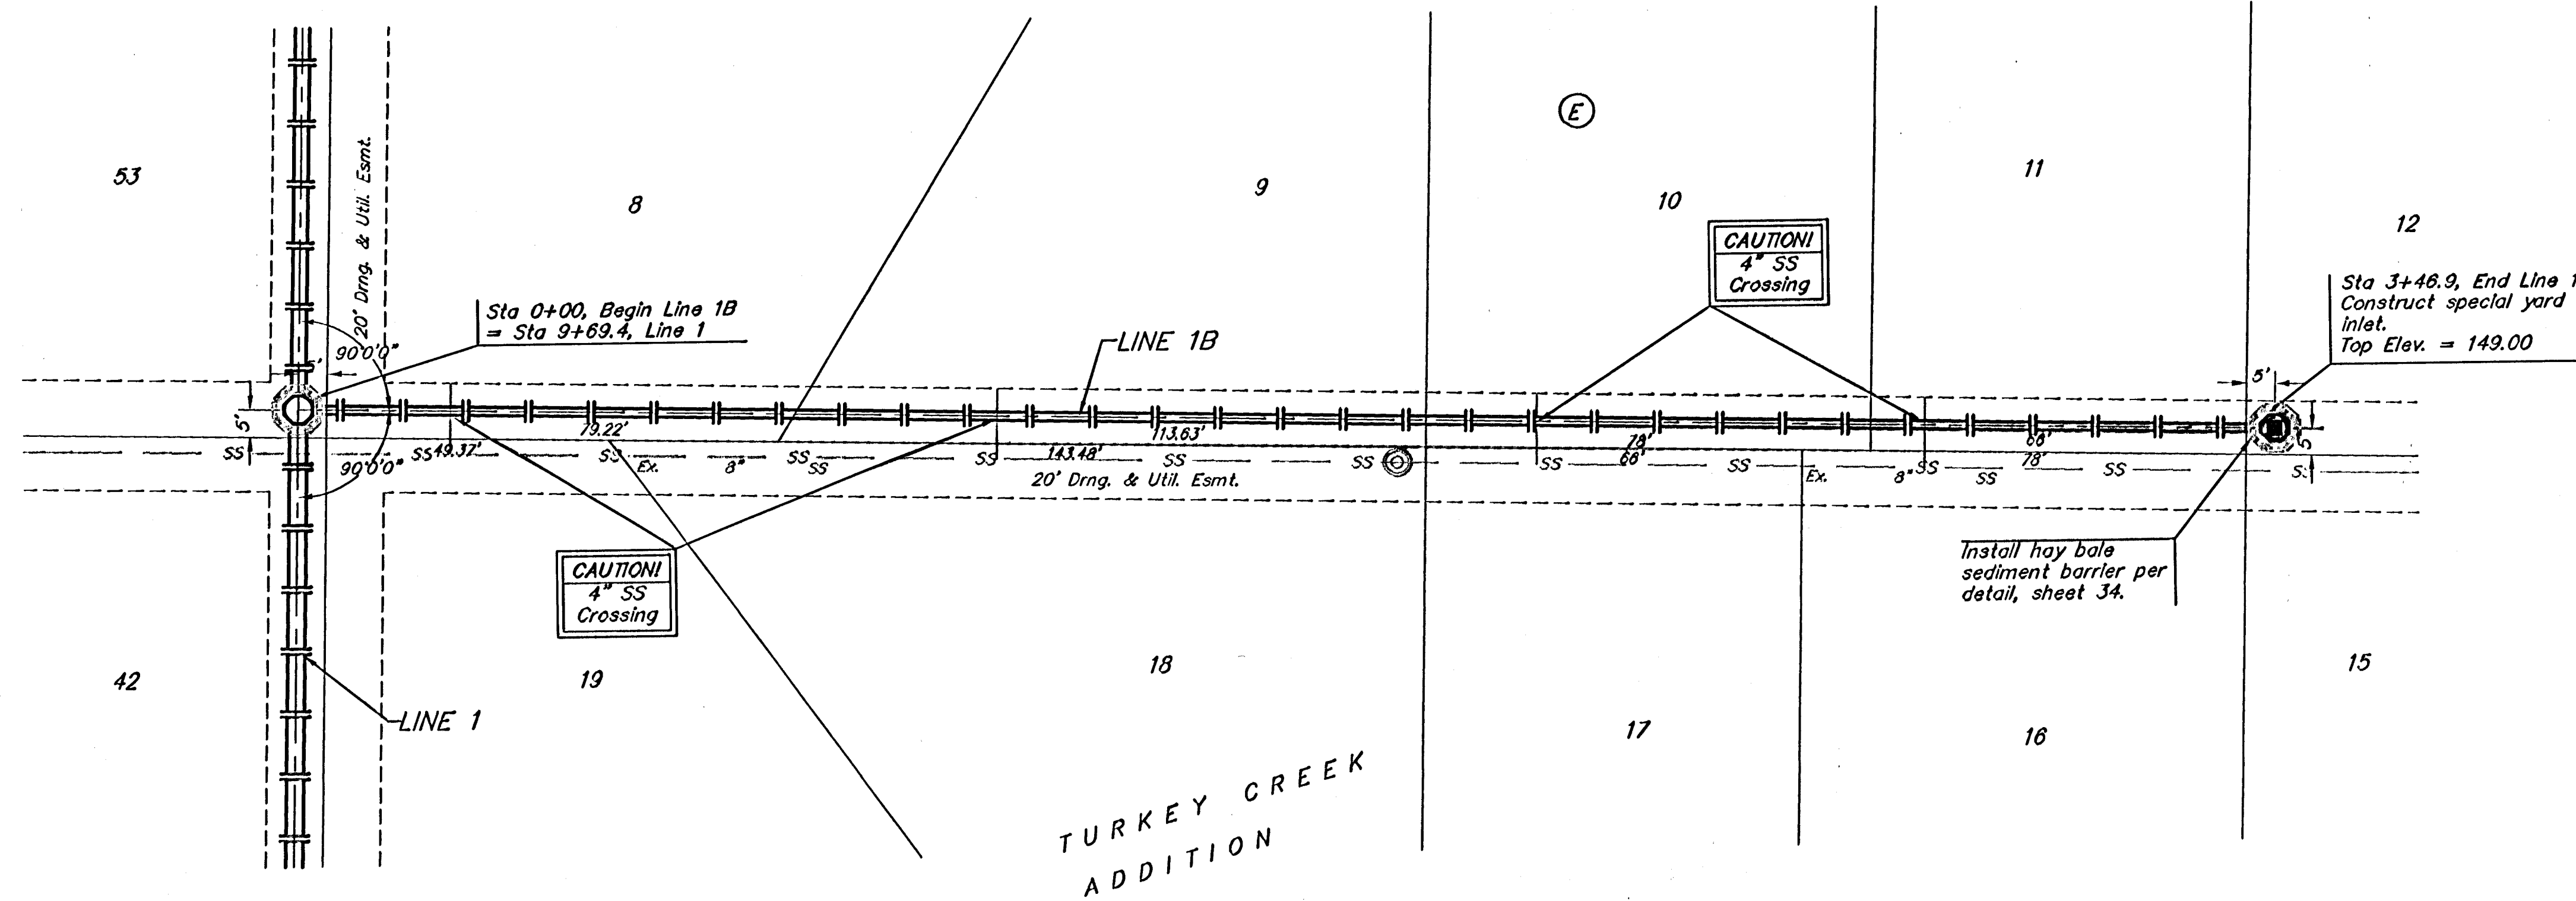

TURKEY CREEK ADDITION - PH. I LINE 1B STORM WATER SEWER IMPROVEMENT	
Baughman Company, P.A. 315 8th & Walnut, SE 4711 P 316 362 0169 ENGINEERING SURVEYING PLANNING LANDSCAPE ARCHITECTURE	
PROJECT NUMBER 472-84028	DESIGN MWS TMS
REVISIONS	APPROVED DATE 12/04
SCALE Noted	
SHEET 21 OF 48	
TurkeyCreek/SWS7 04-06-0931	