



BENCHMARK
 119th St. W. & Pawnee
 City of Wichita Benchmark Disc.
 NE corner of intersection. 40' E
 and 30' N of centerline. 59.5' N of
 power pole @ SE corner of
 intersection. 158.8' NNE of
 centerline of E. concrete headwall on
 culvert under 119th St. W.
 Elev. = 148.68 (City Datum)
 Elev. = 1336.08 (N.G.V.D.29)

Pond data:
 Static ws elev. = 132.0
 100-yr ws elev. is
 Variable along reach

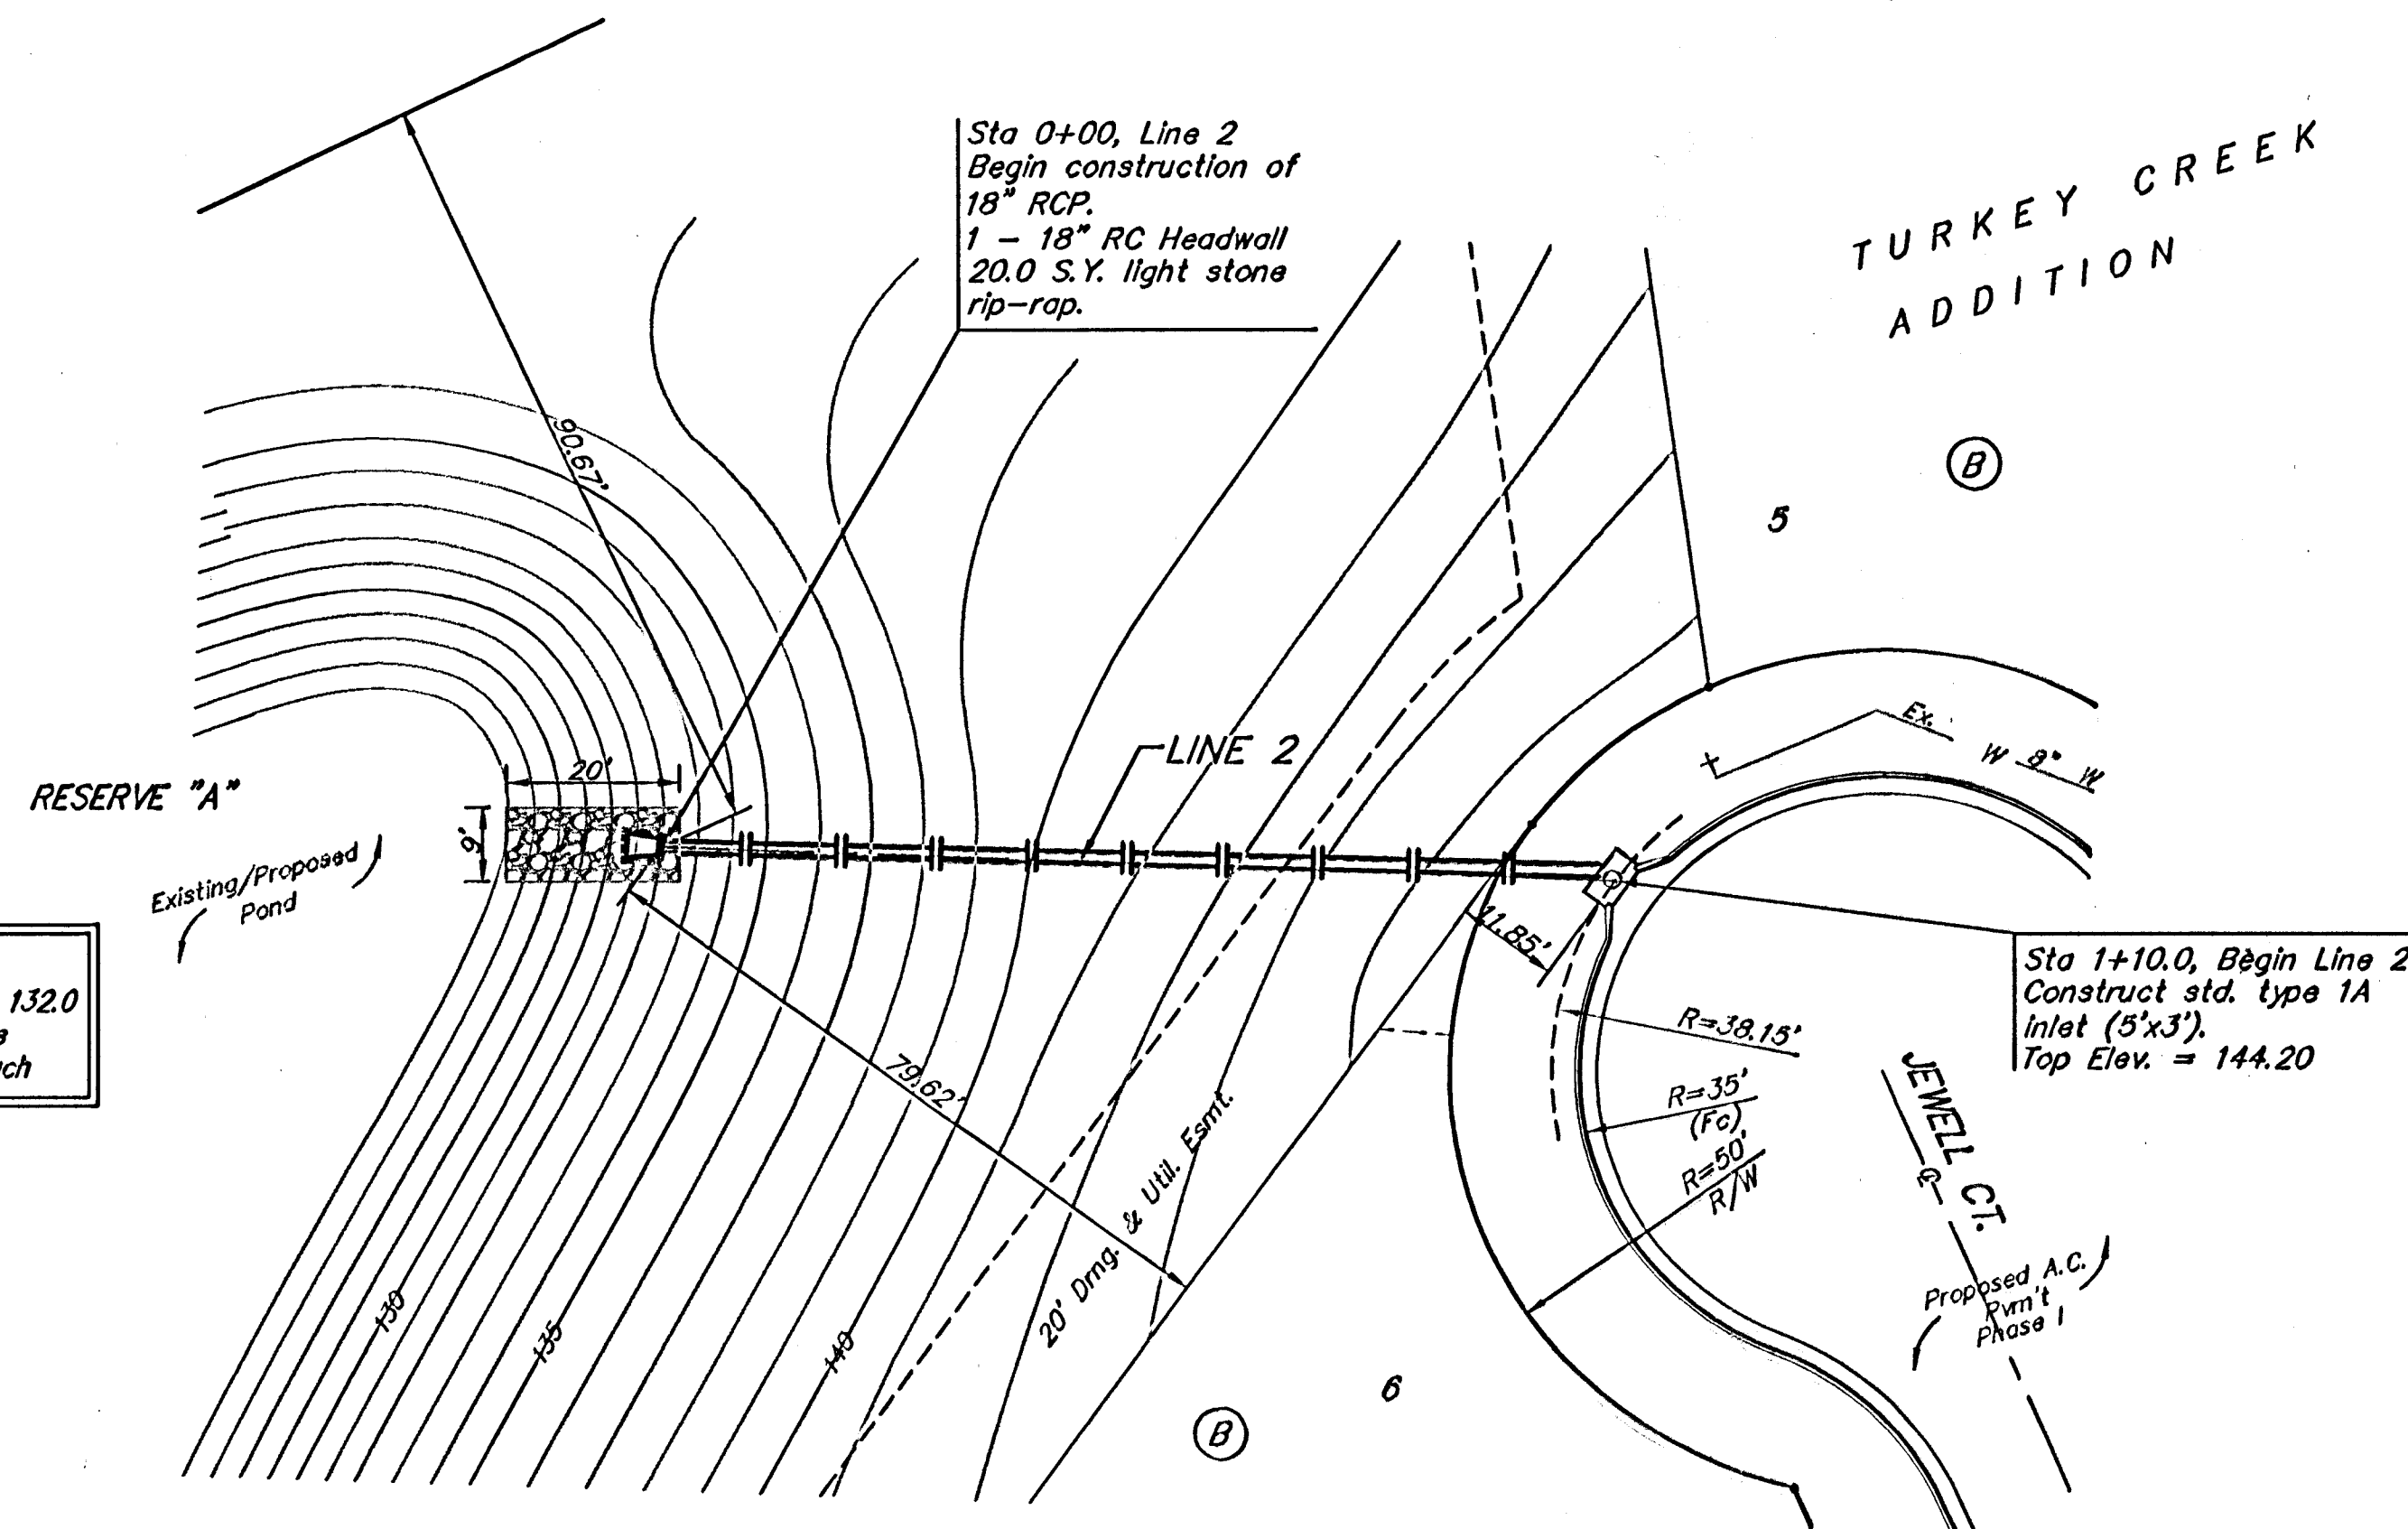

Scale: 1" = 20' Horizontal
 1" = 5' Vertical
 * = Iron

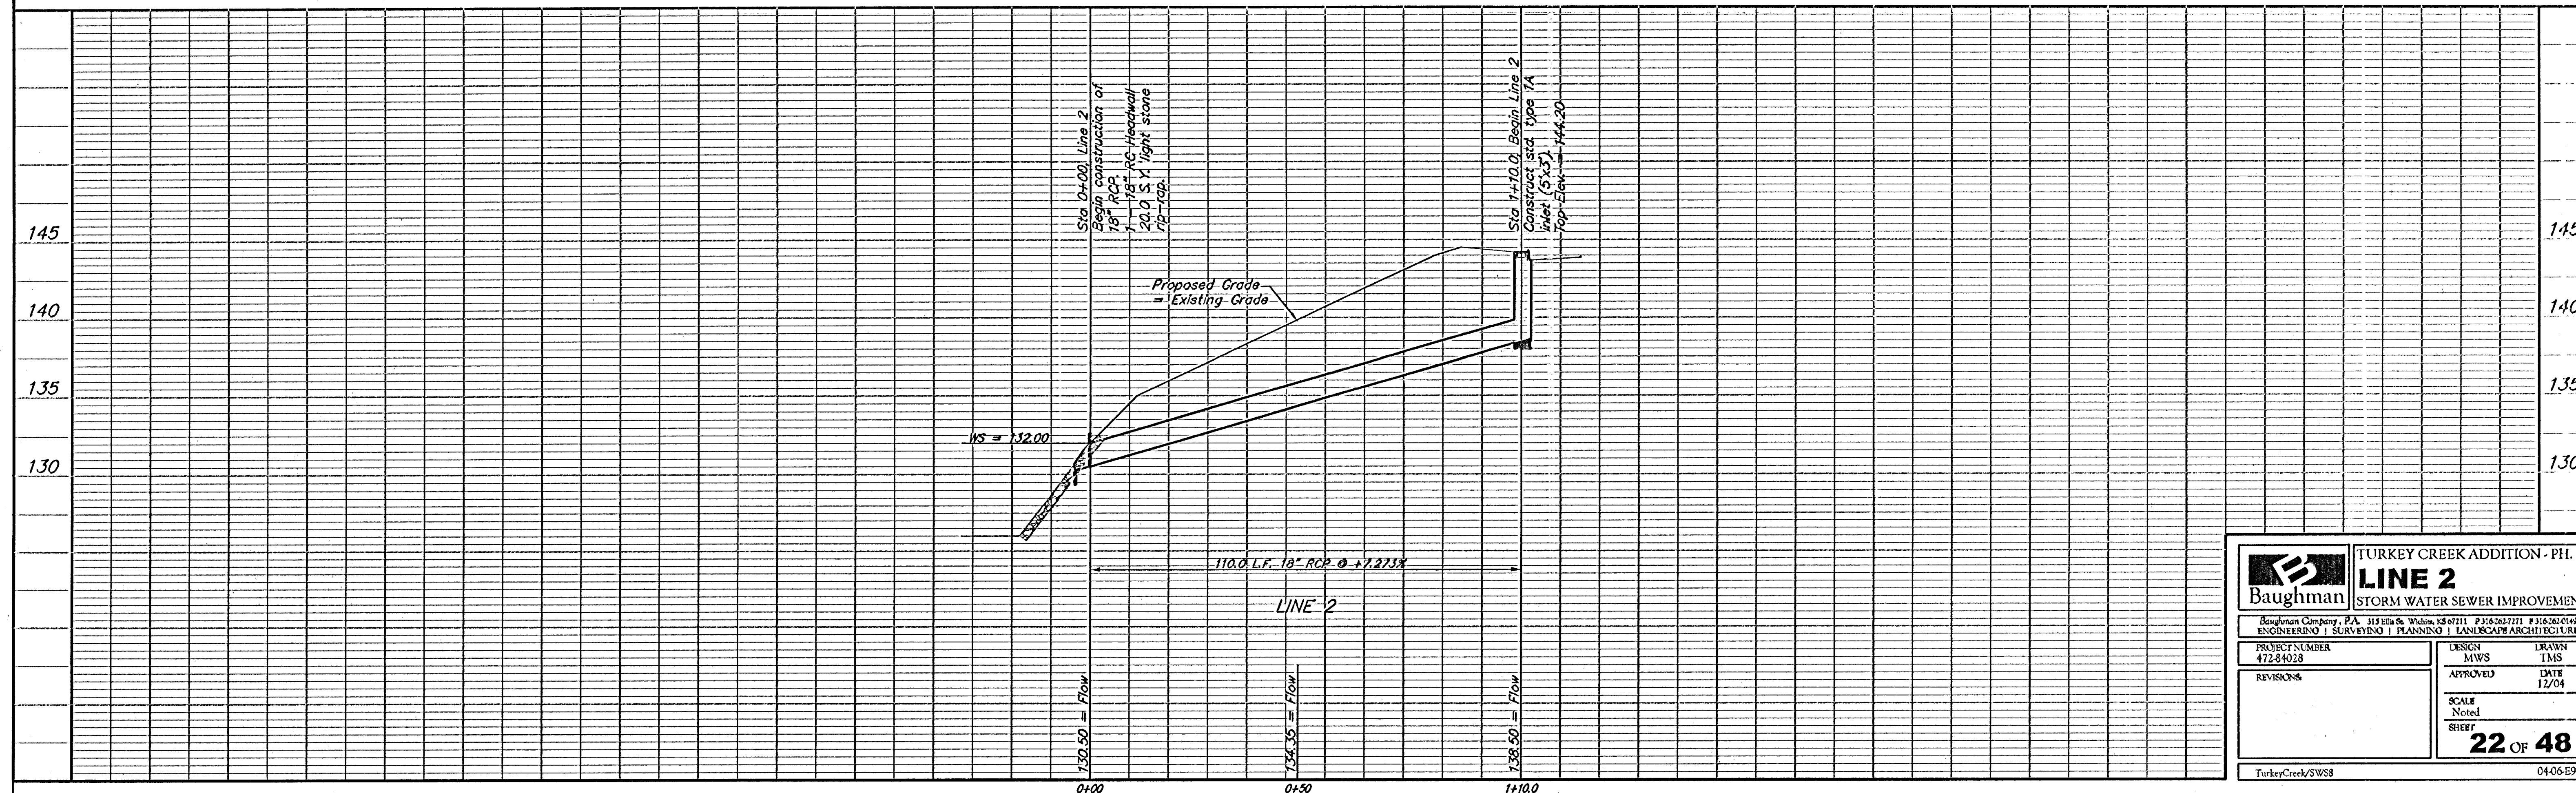

		TURKEY CREEK ADDITION - PH. I	
		LINE 2	
STORM WATER SEWER IMPROVEMENT			
Baughman Company, P.A. 315 8th St. Wichita, KS 67211 P 316-262-7771 F 316-262-0149 ENGINEERING SURVEYING PLANNING LANDSCAPE ARCHITECTURE			
PROJECT NUMBER 472-84028	DESIGN MWS	DRAWN TMS	
REVISIONS	APPROVED	DATE 12/04	
SCALE Noted		SHEET 22 OF 48	
TurkeyCreek/SWS8		0406-B931	