


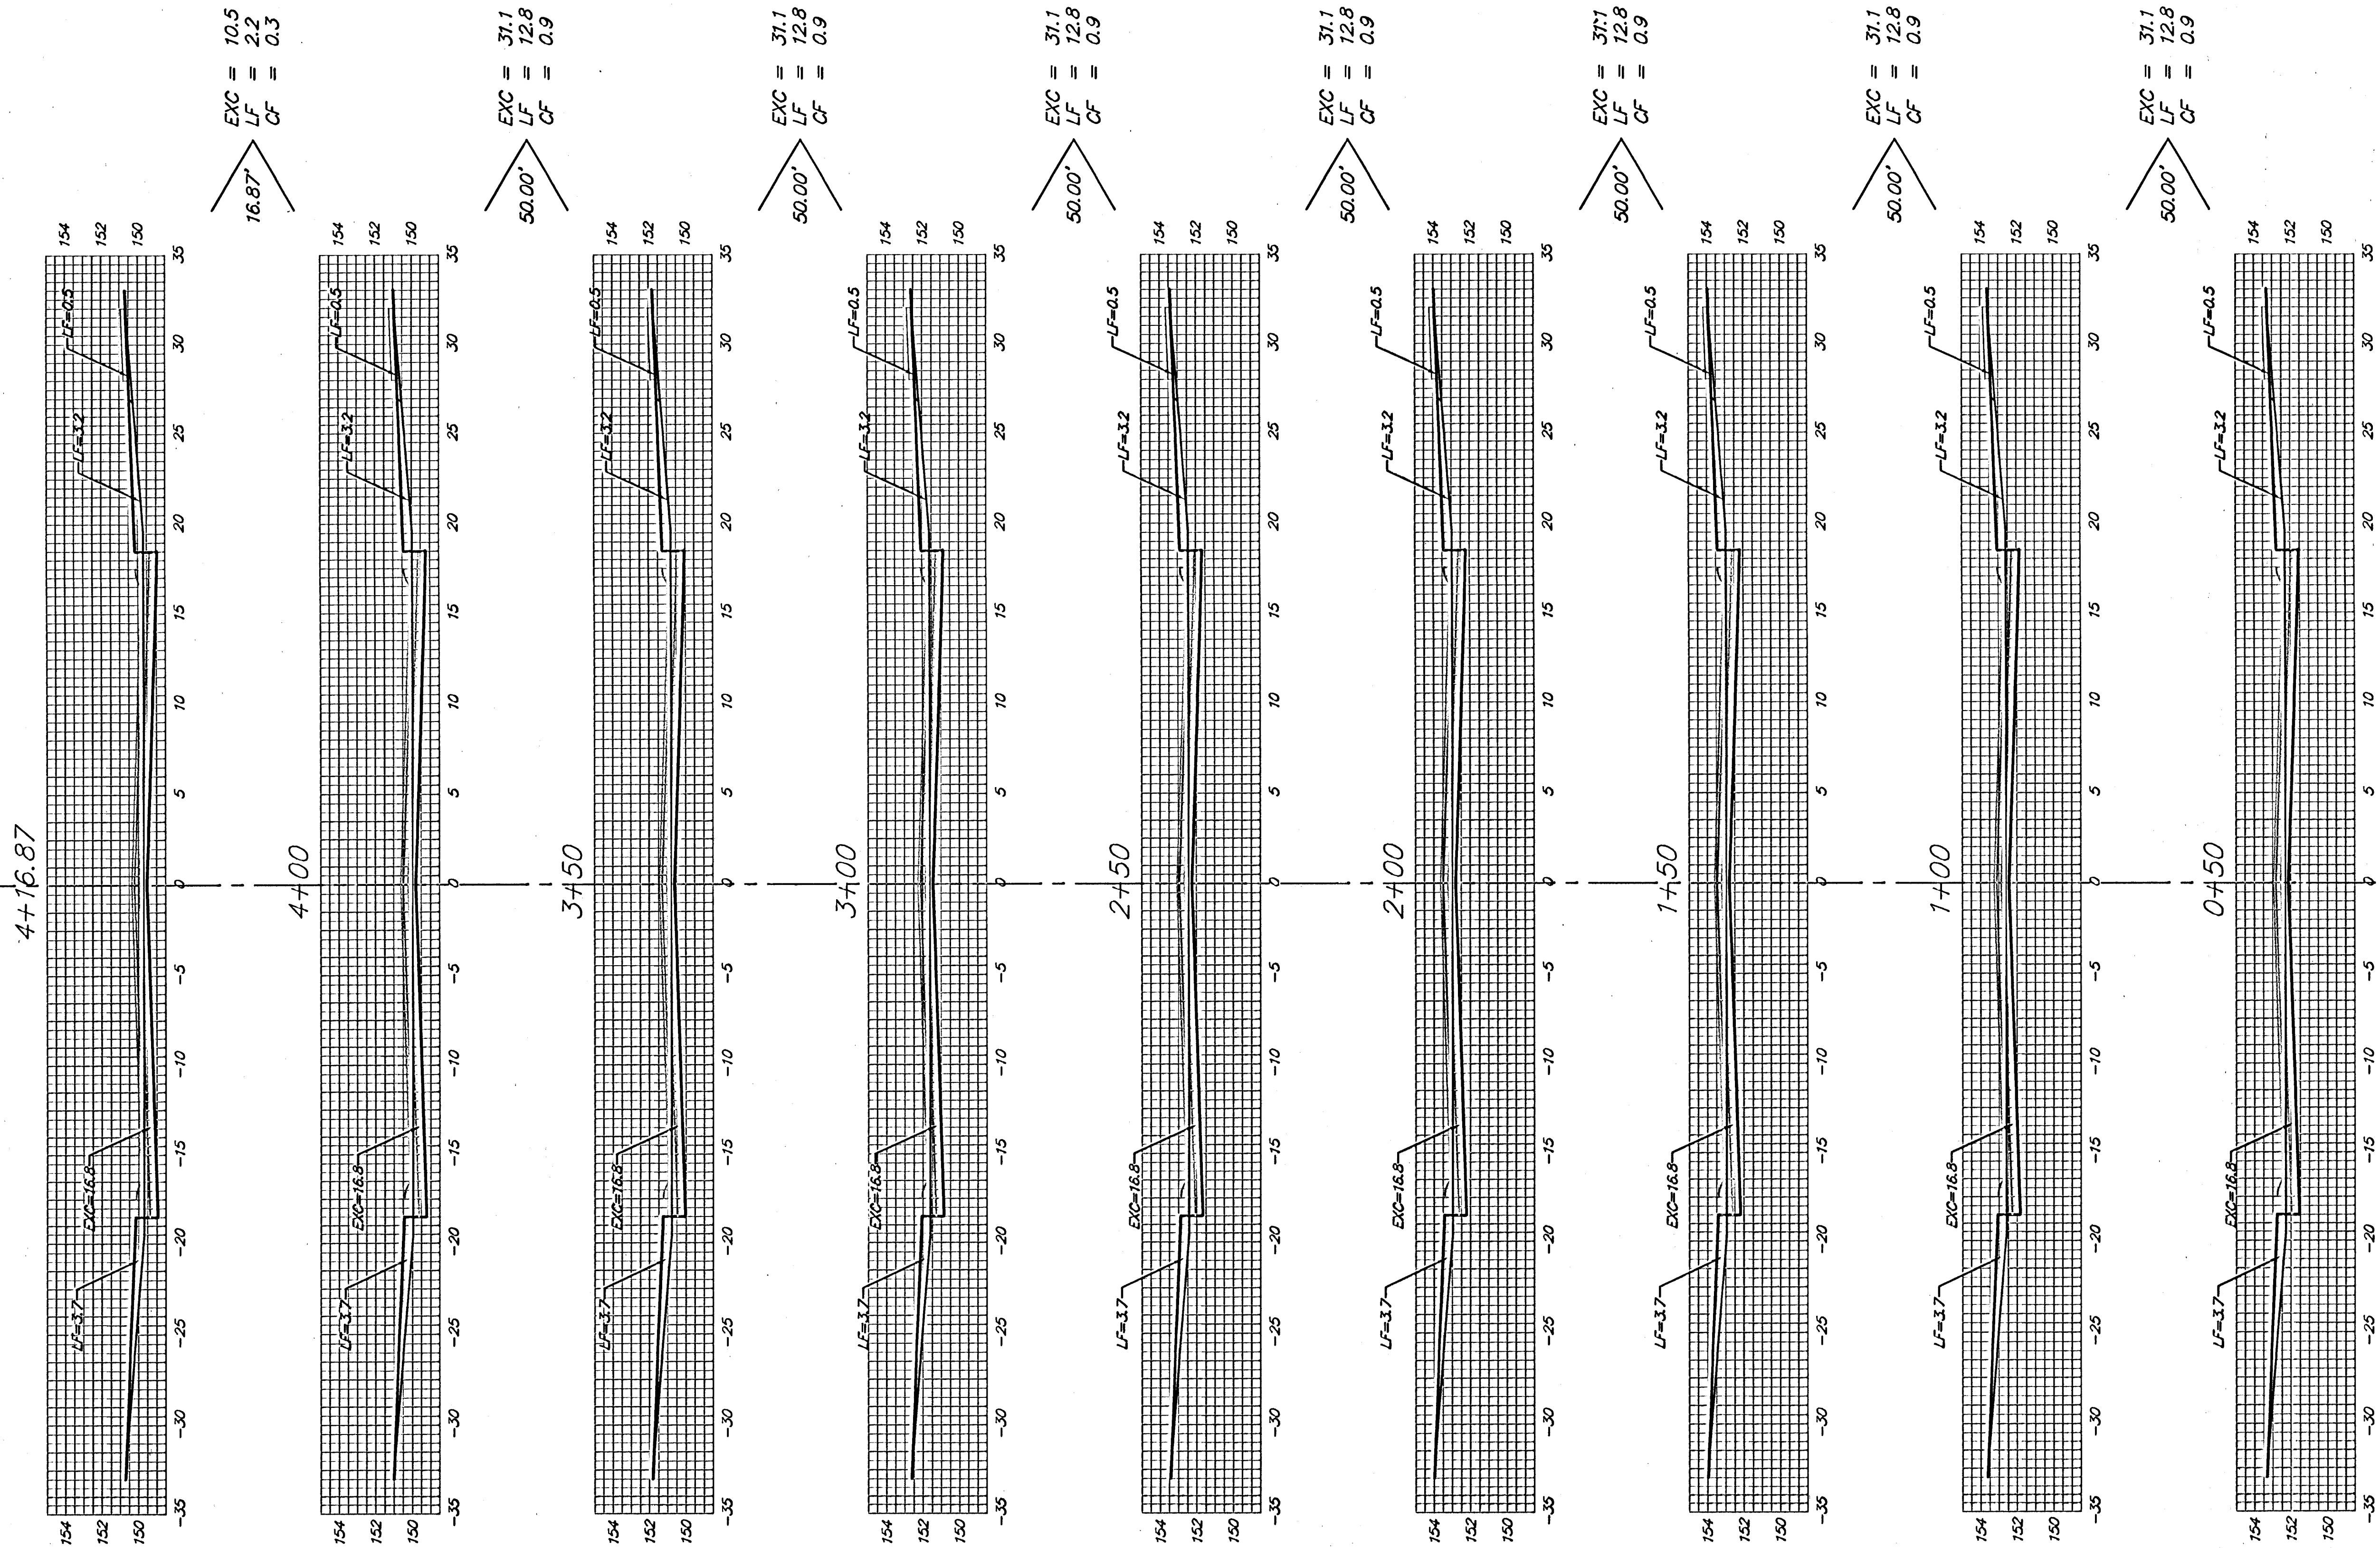

ROGERS LANE

Sheet Totals:

Excavation = 228.2 C.Y.
Loose Fill = 91.8 C.Y.
Compacted Fill = 6.6 C.Y.



Baughman Company, P.A. 315 Ellis St. Wichita, KS 67211 P3162631211 F316263014
ENGINEERING | SURVEYING | PLANNING | LANDSCAPE ARCHITECTURE
PROJECT NUMBER
472.84028
SHEET
42 OF 48
TurkeyCreek/287 0406E931