




EXC = 24.6
LF = 13.3
CF = 0.0

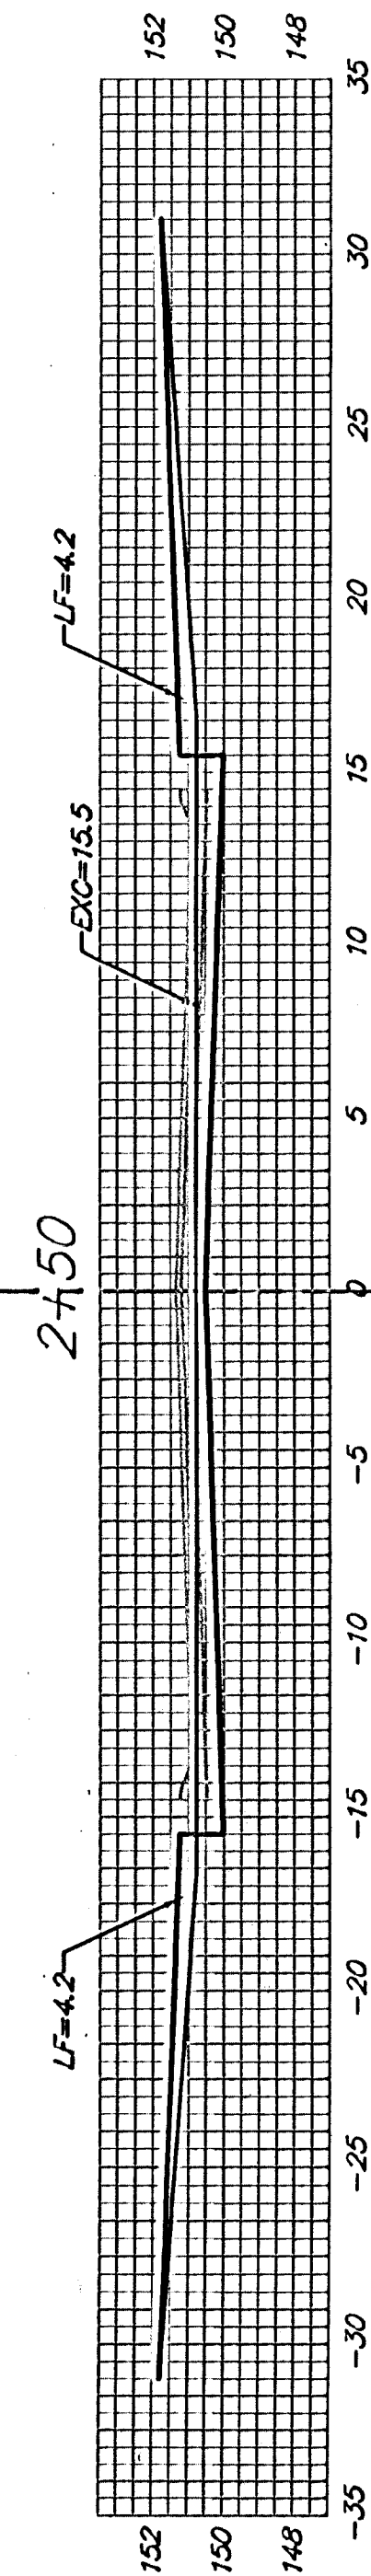


EXC = 28.7
LF = 15.6
CF = 0.0

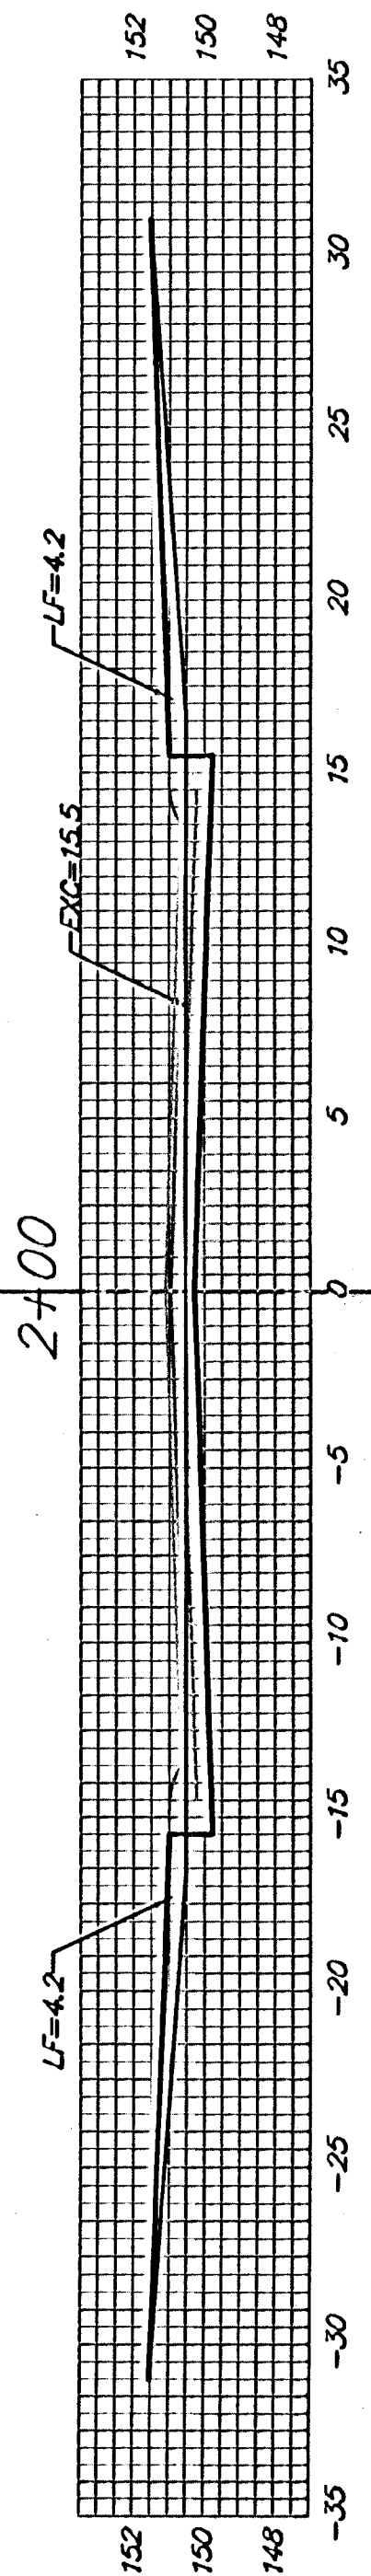


EXC = 28.7
LF = 15.6
CF = 0.0

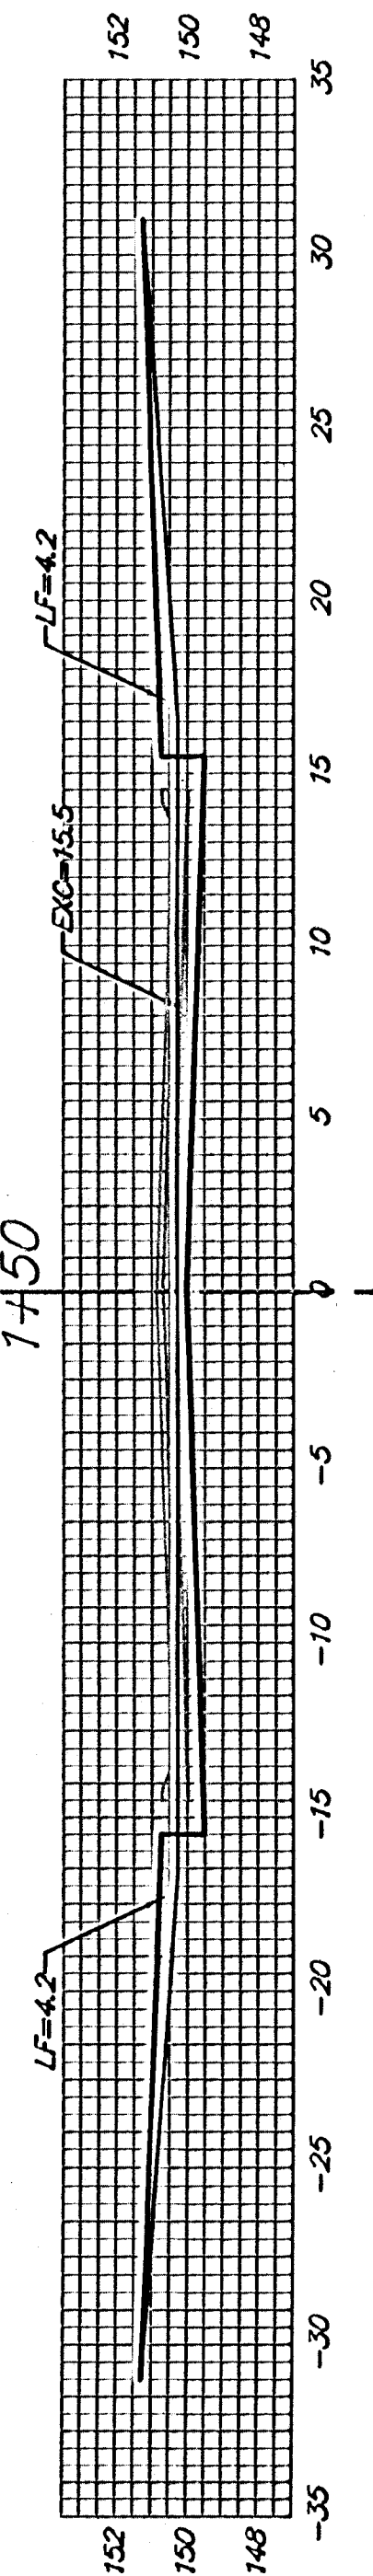


EXC = 28.7
LF = 15.6
CF = 0.0

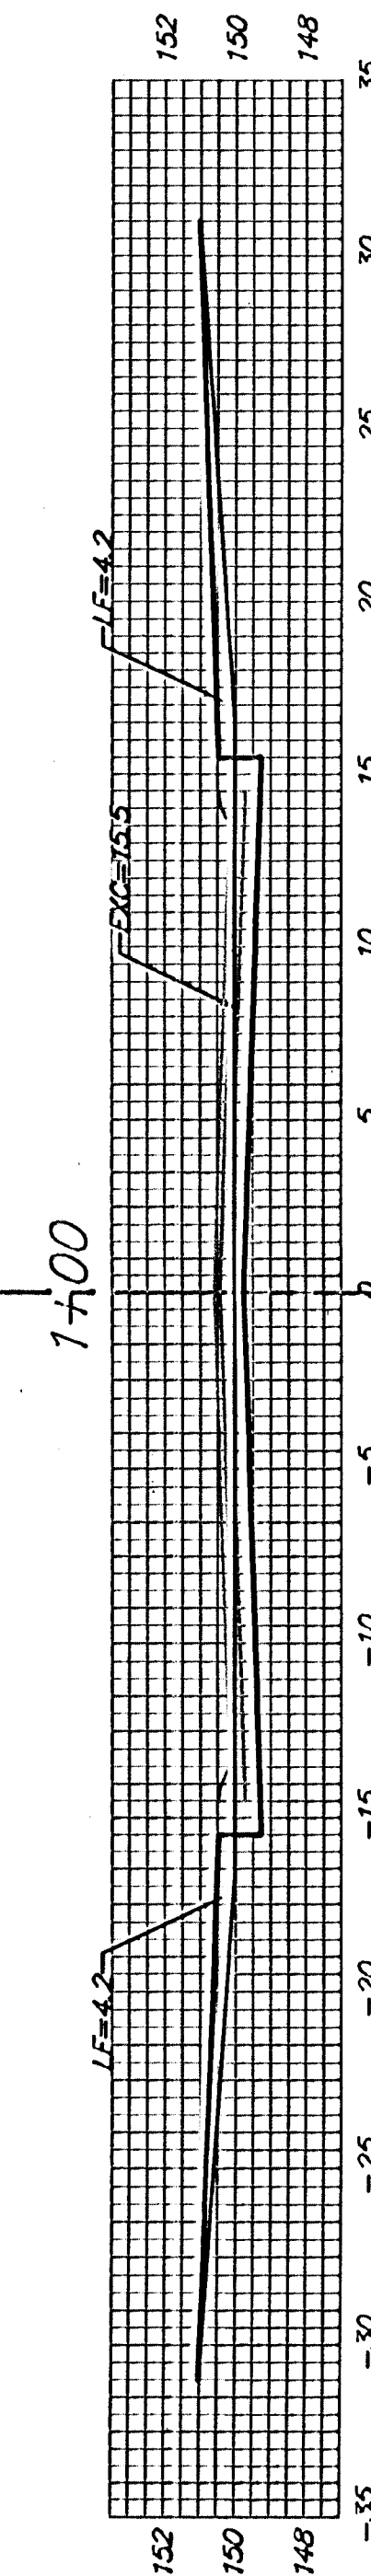

EXC = 28.7
LF = 15.6
CF = 0.0

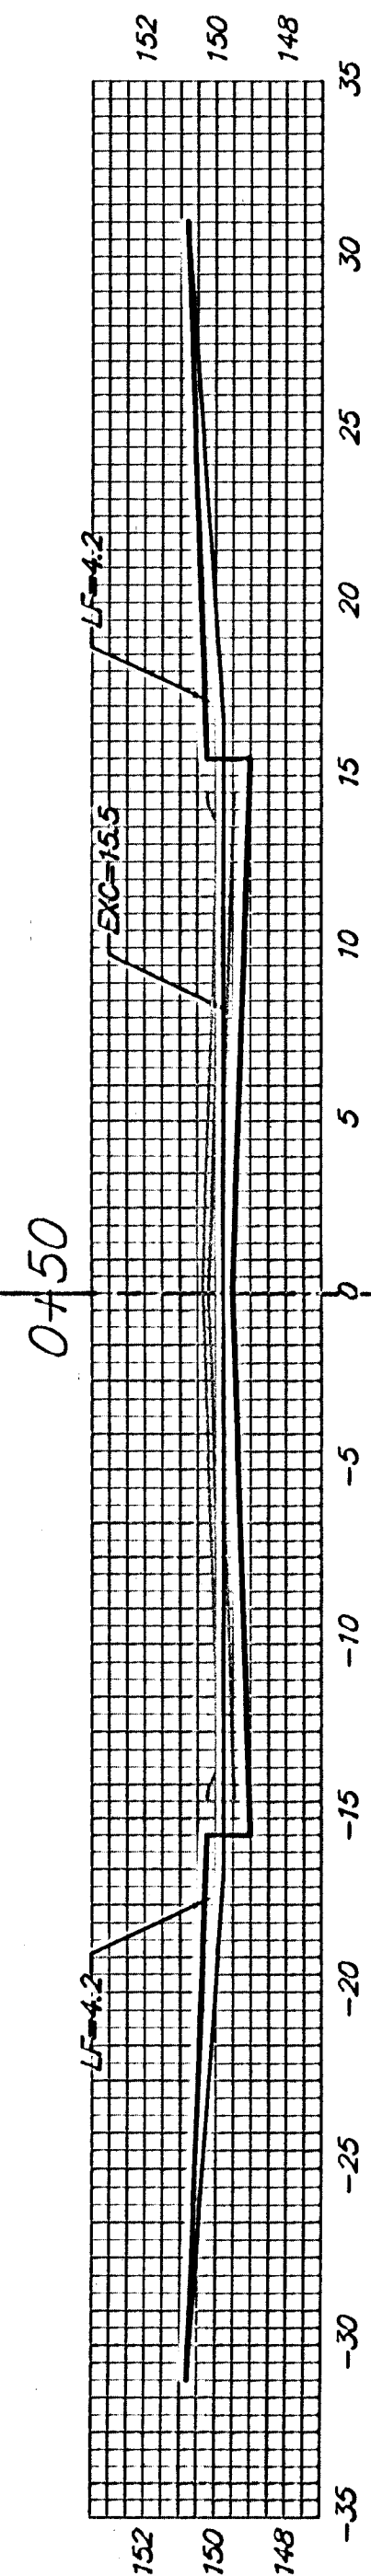

EXC = 7.5
LF = 4.0
CF = 0.0

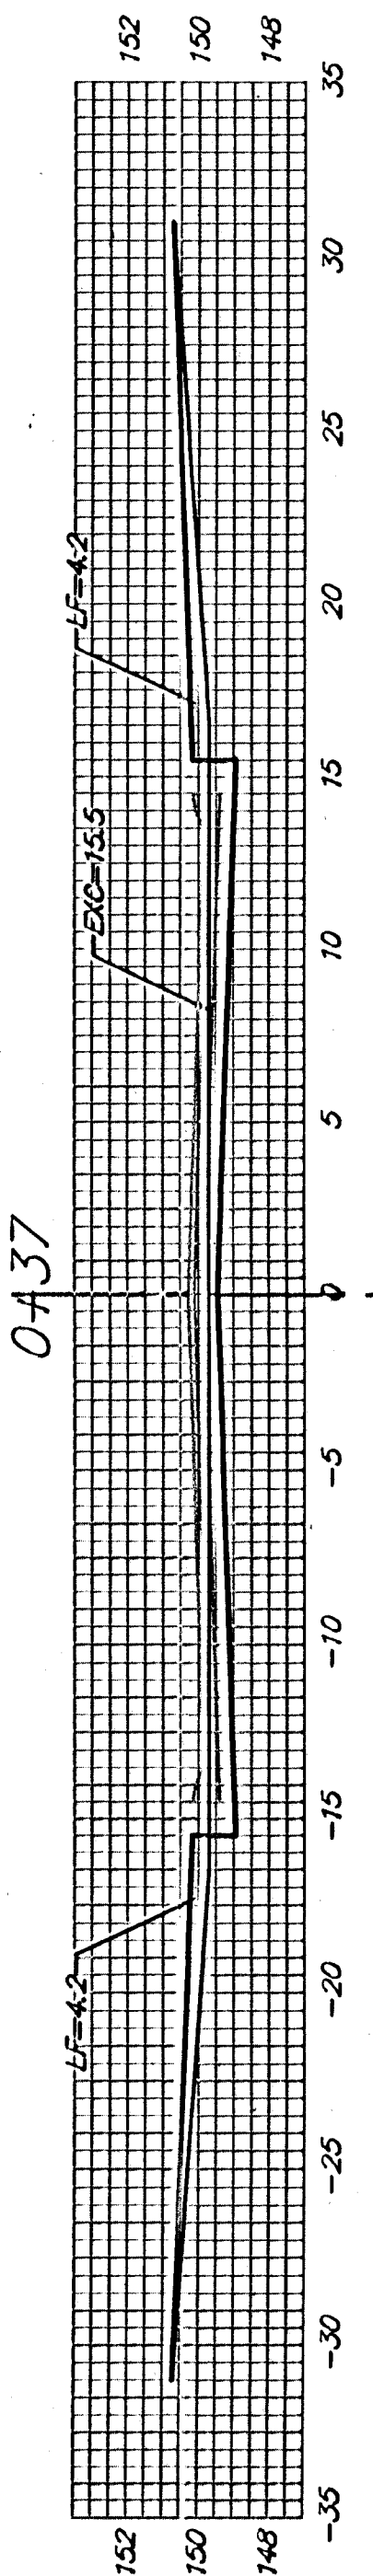

ROGERS CIR.

Sheet Totals:

Excavation = 146.9 C.Y.
Loose Fill = 79.7 C.Y.
Compacted Fill = 0.0 C.Y.



Baughman Company, P.A. 315 Ella St. Wichita, KS 67211 P316-2627271 F316-262014
ENGINEERING | SURVEYING | PLANNING | LANDSCAPE ARCHITECTURE
PROJECT NUMBER 47284028
SHEET 43 OF 48
TurkeyCreek/258 0406-6931