


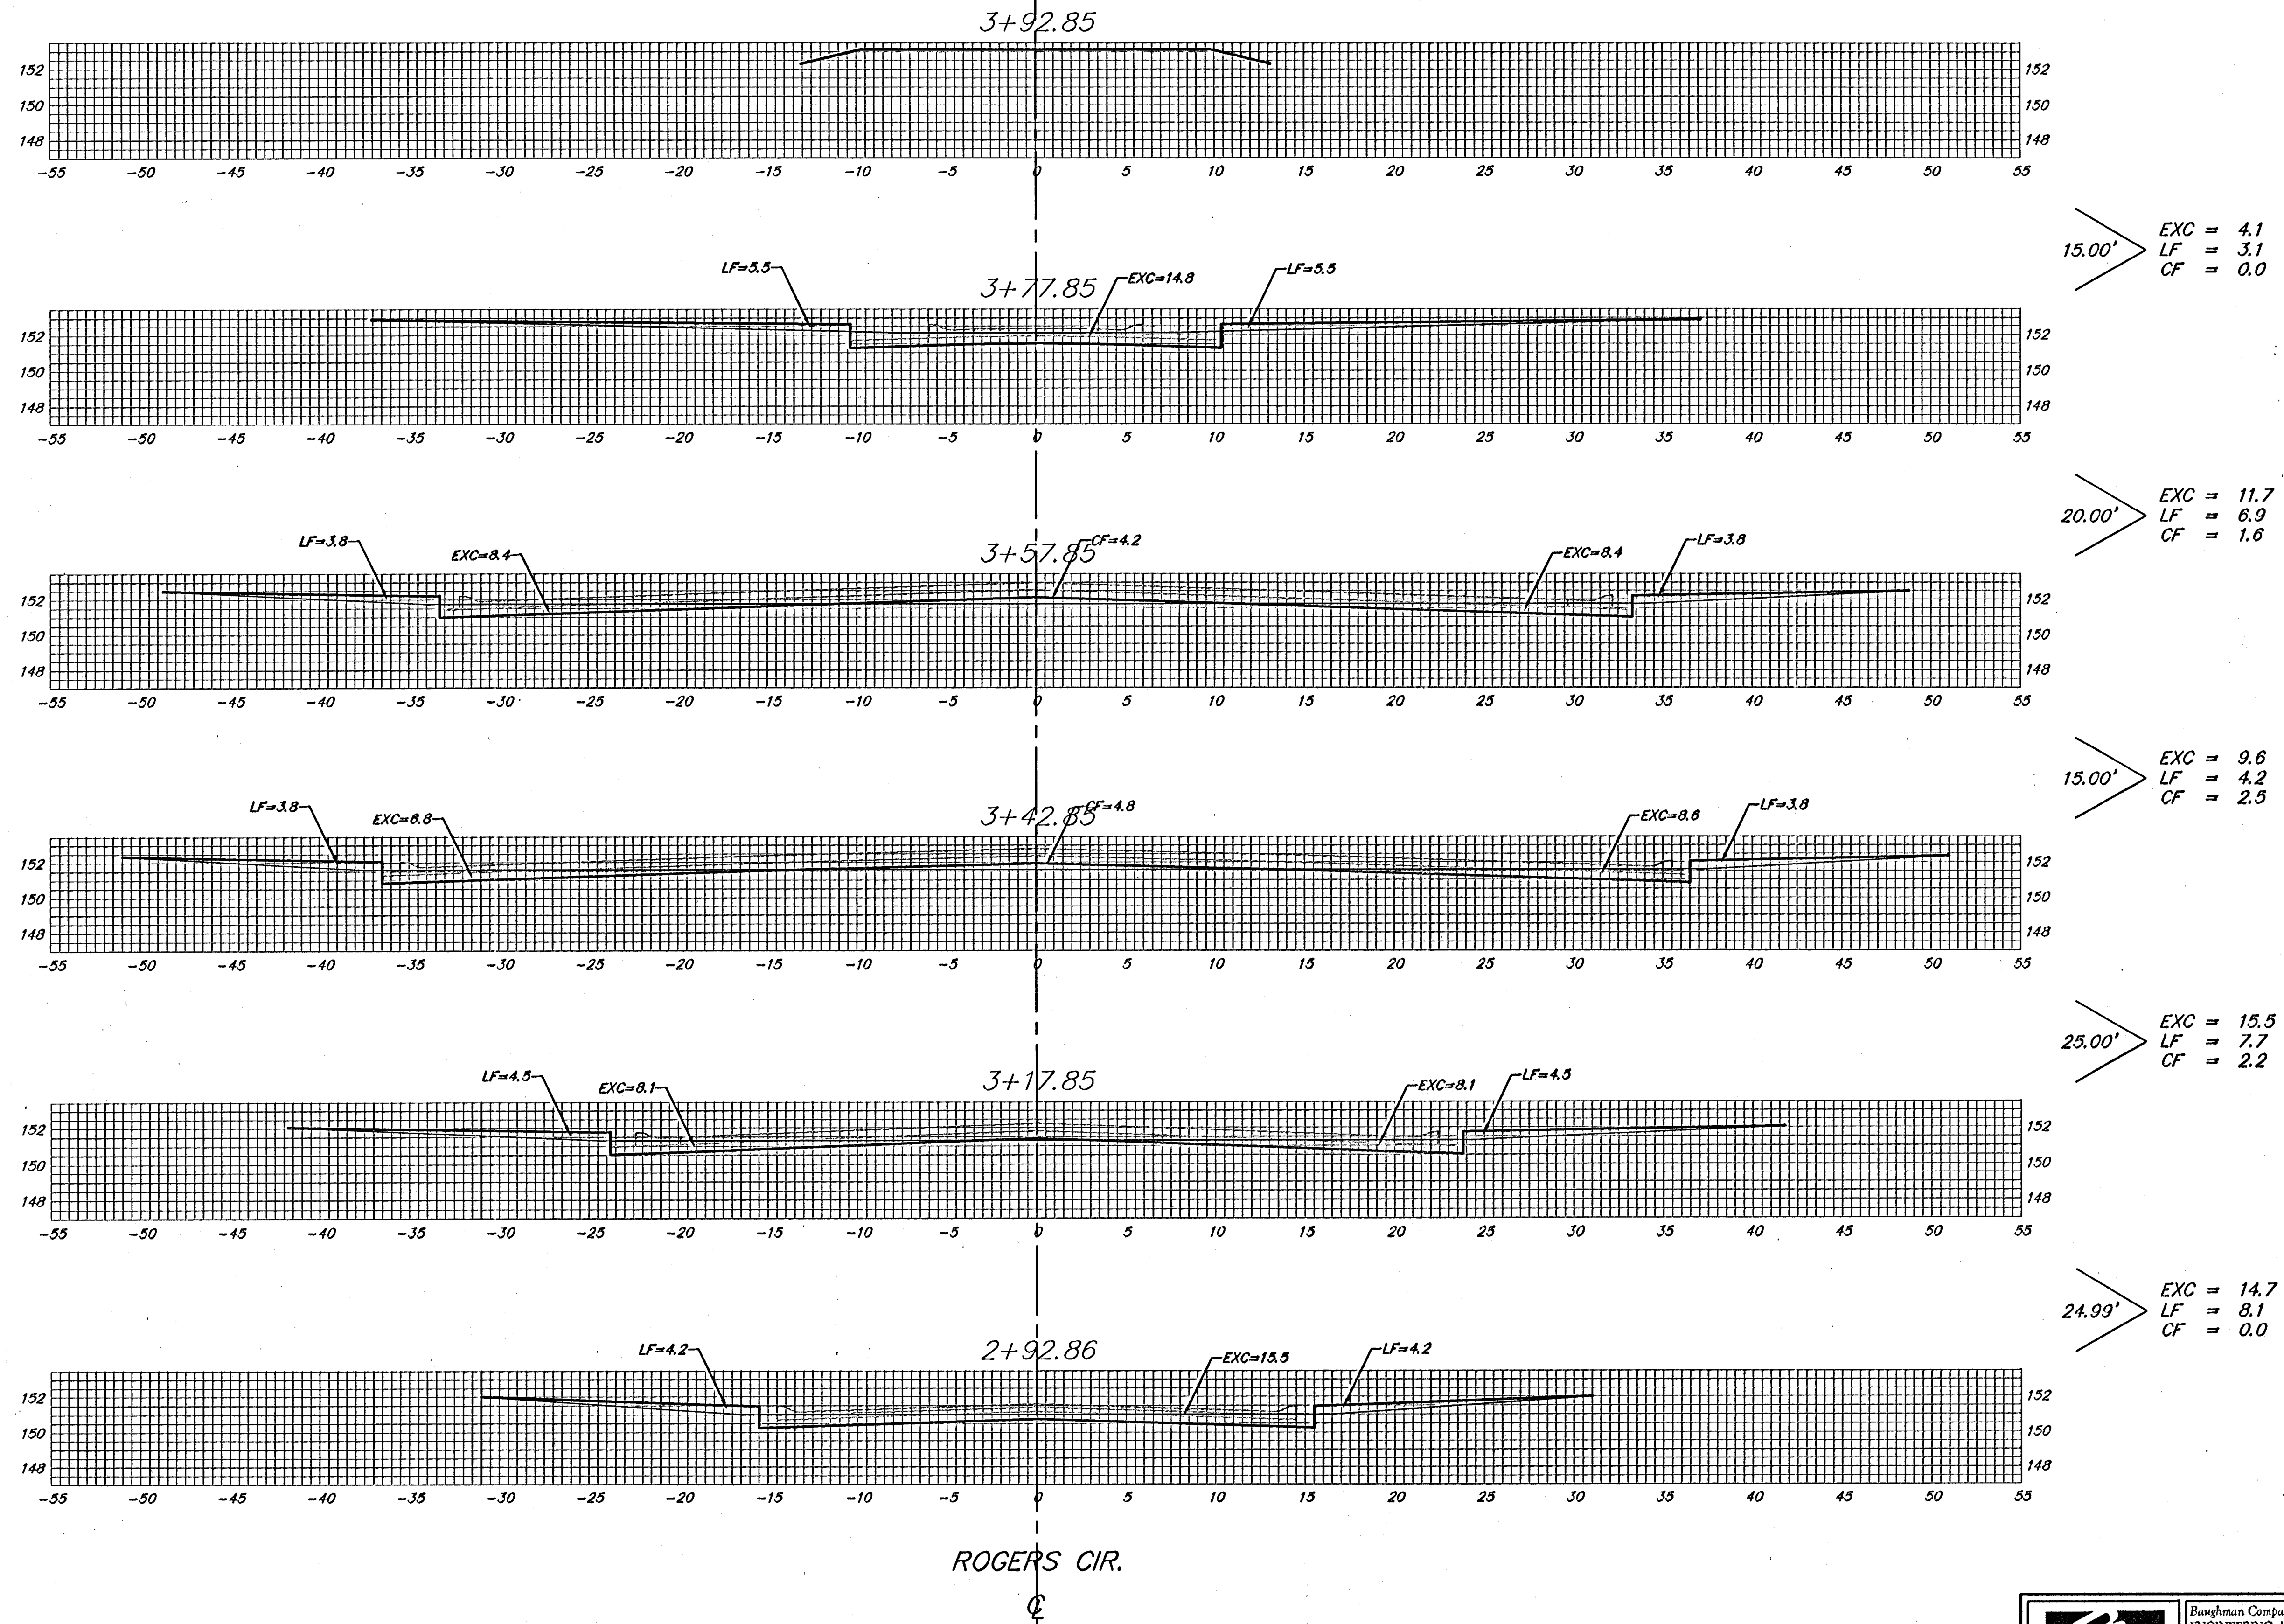

Sheet Totals:

Excavation	=	55.6	C.Y.
Loose Fill	=	30.0	C.Y.
Compacted Fill	=	6.3	C.Y.