
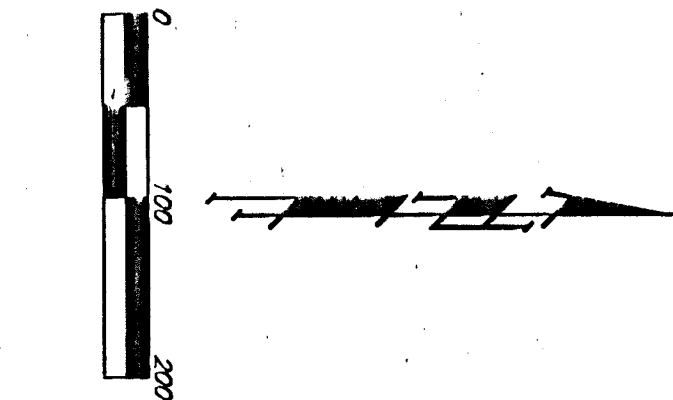


TURKEY CREEK 2ND ADDITION WICHITA, SEDGWICK COUNTY, KANSAS

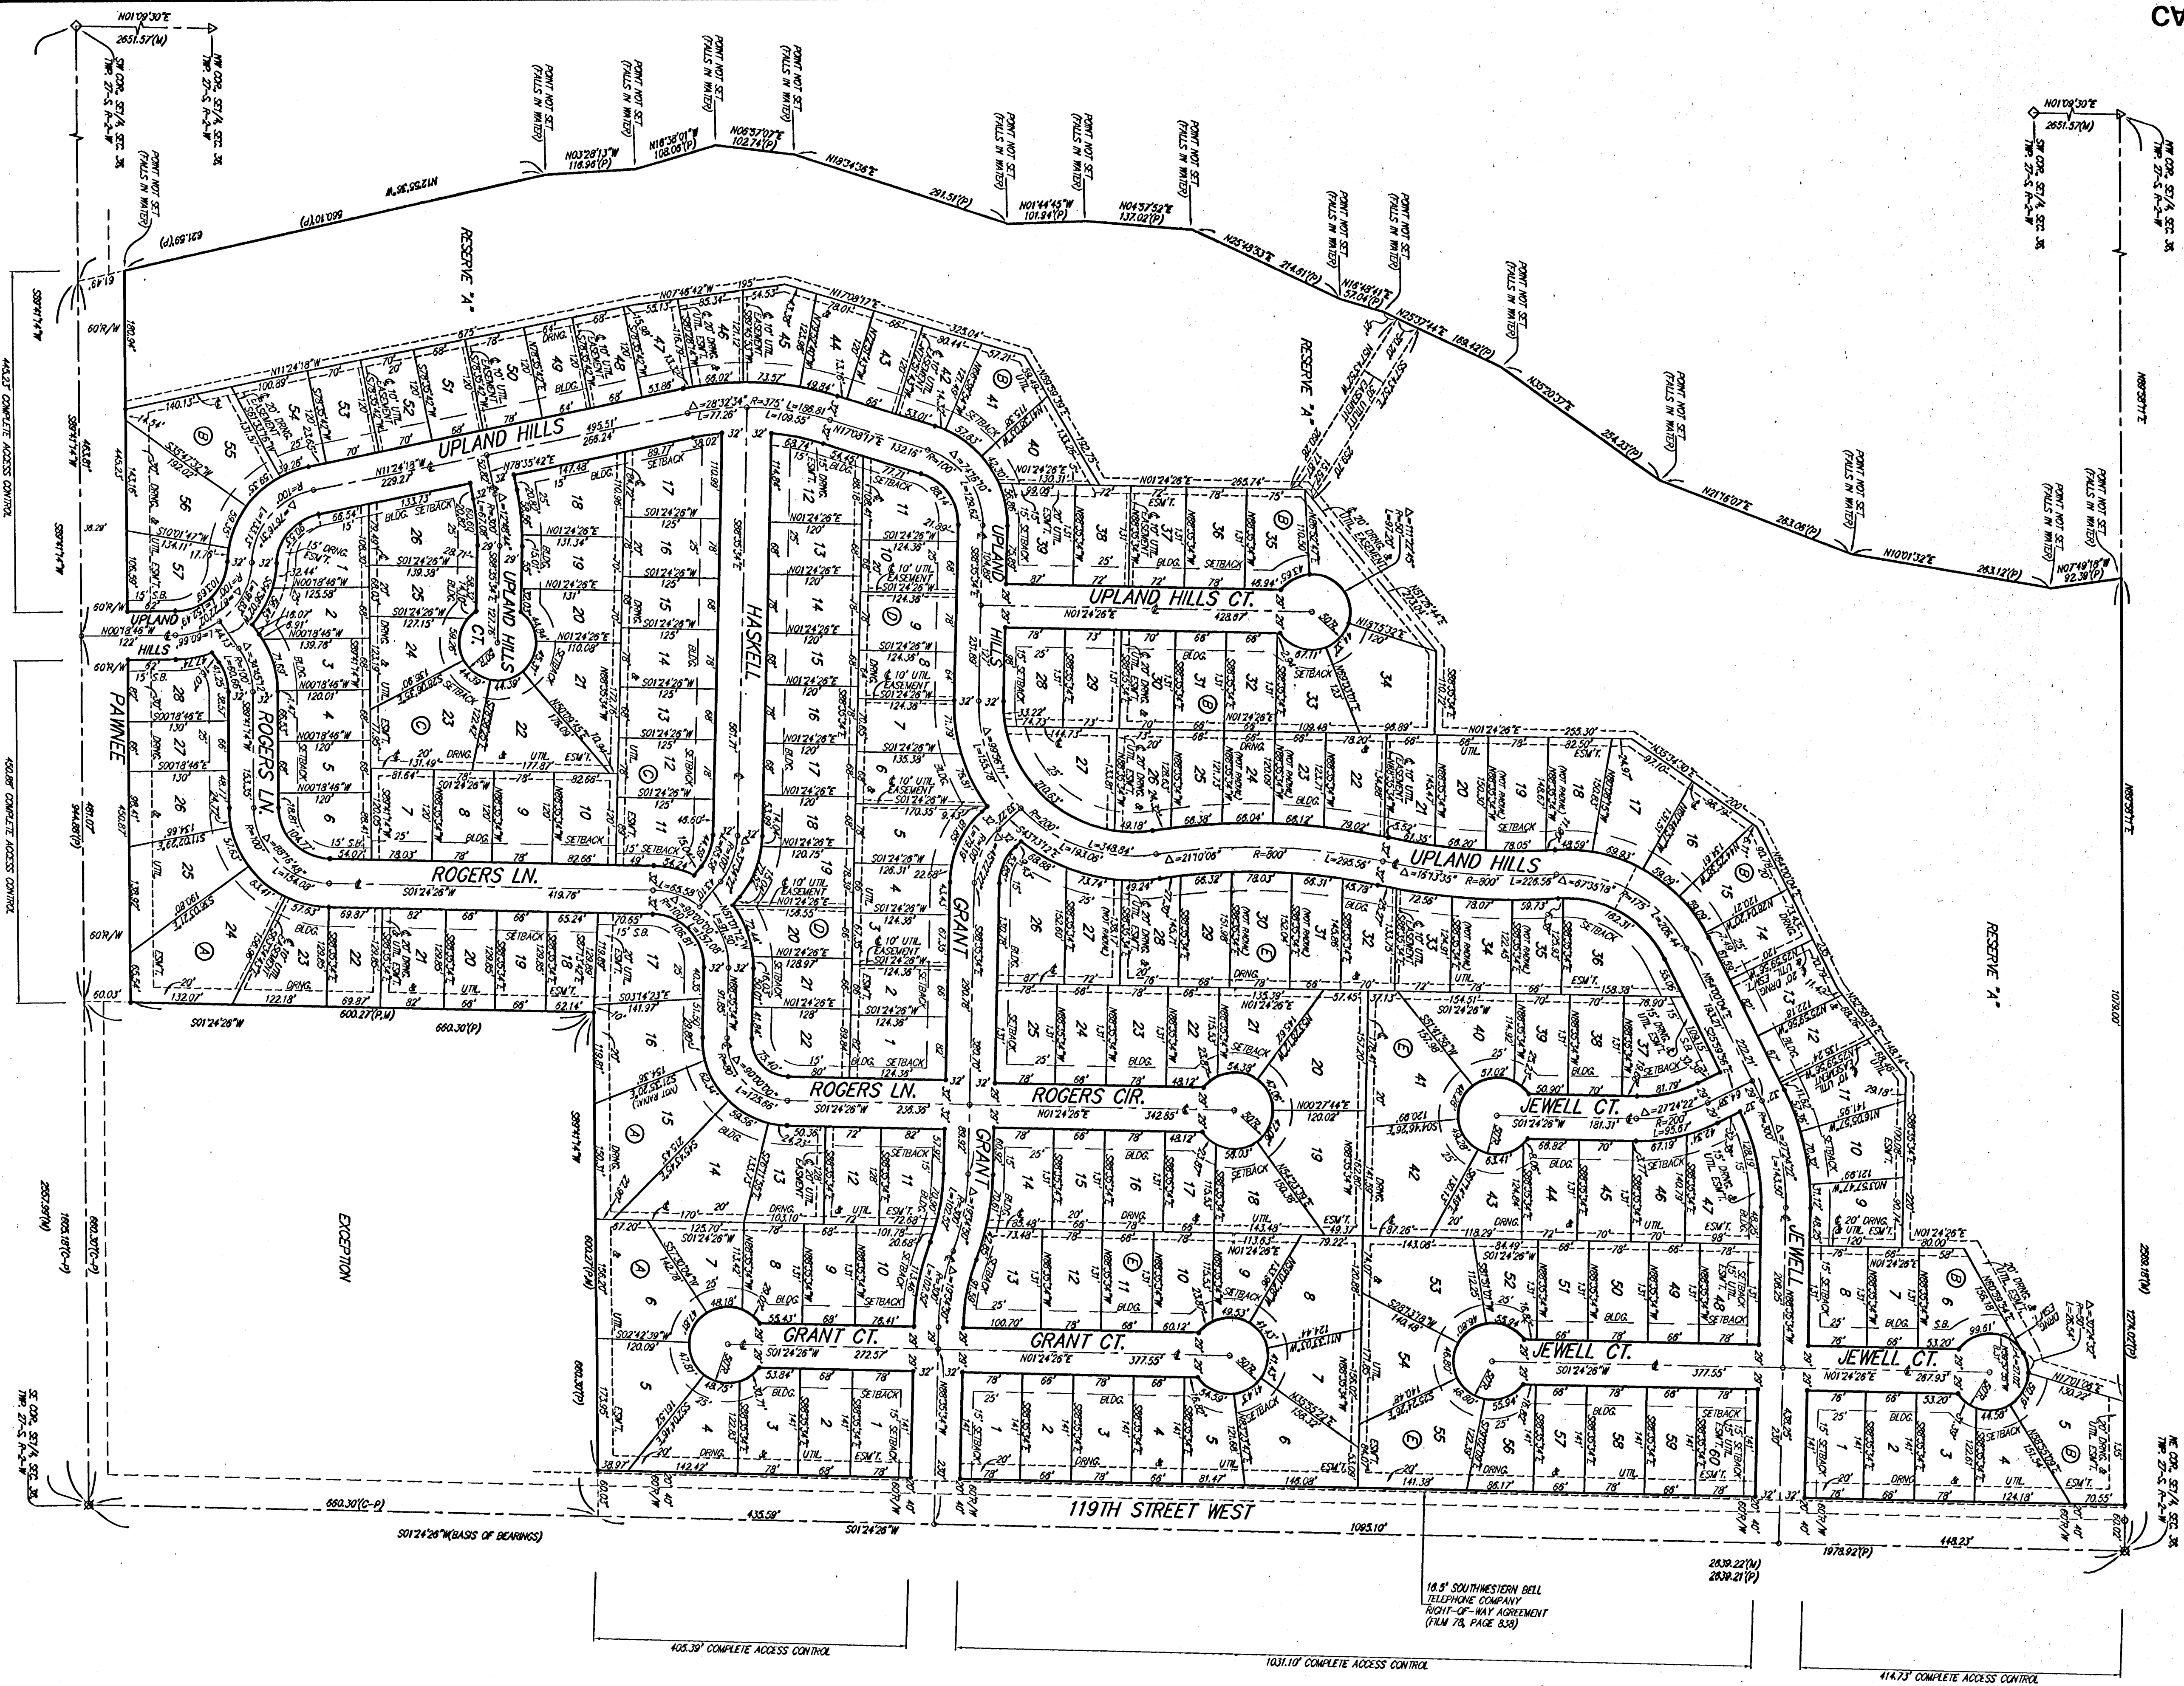

SEDGWICK COUNTY PLAT
CITY OF WICHITA

