
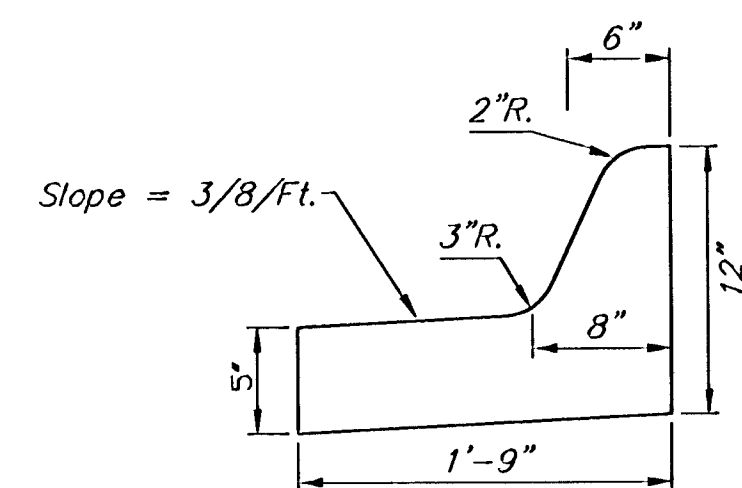


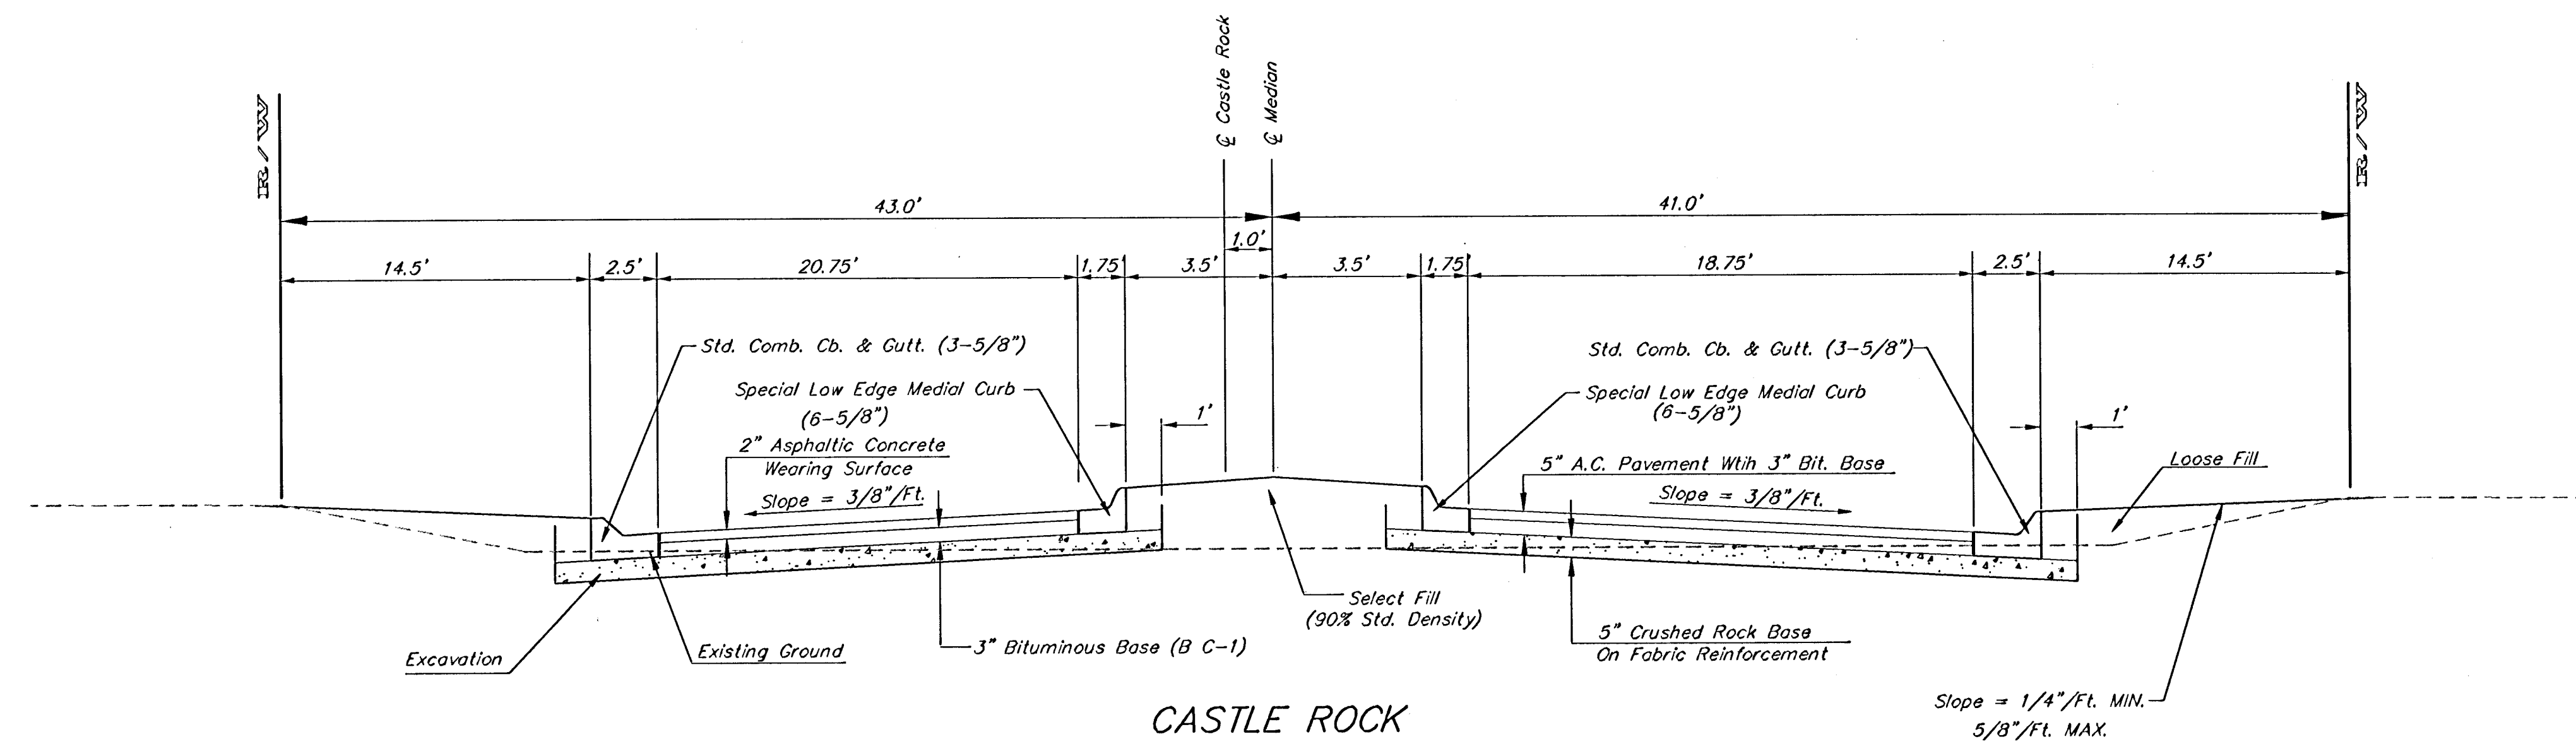

Medial Curb Detail
(Low Edge)

Not to Scale

Note: To be paid as Medial Curb & Cutter (6 5/8")

		KRUG NORTH ADDITION ENTRANCE DETAILS	
Baughman Company, P.A. 315 Ellis St. Wilkes, KS 67211 F 3162627771 F 3162626149 ENGINEERING SURVEYING PLANNING LANDSCAPE ARCHITECTURE			
PROJECT NUMBER 472-83973	DESIGN TMS	DRAWN TMS	DATE 05/04
REVISIONS:	APPROVED	SCALE Noted	SHEET 6 OF 30
KrugNorth/Entrdet		0404E848	