


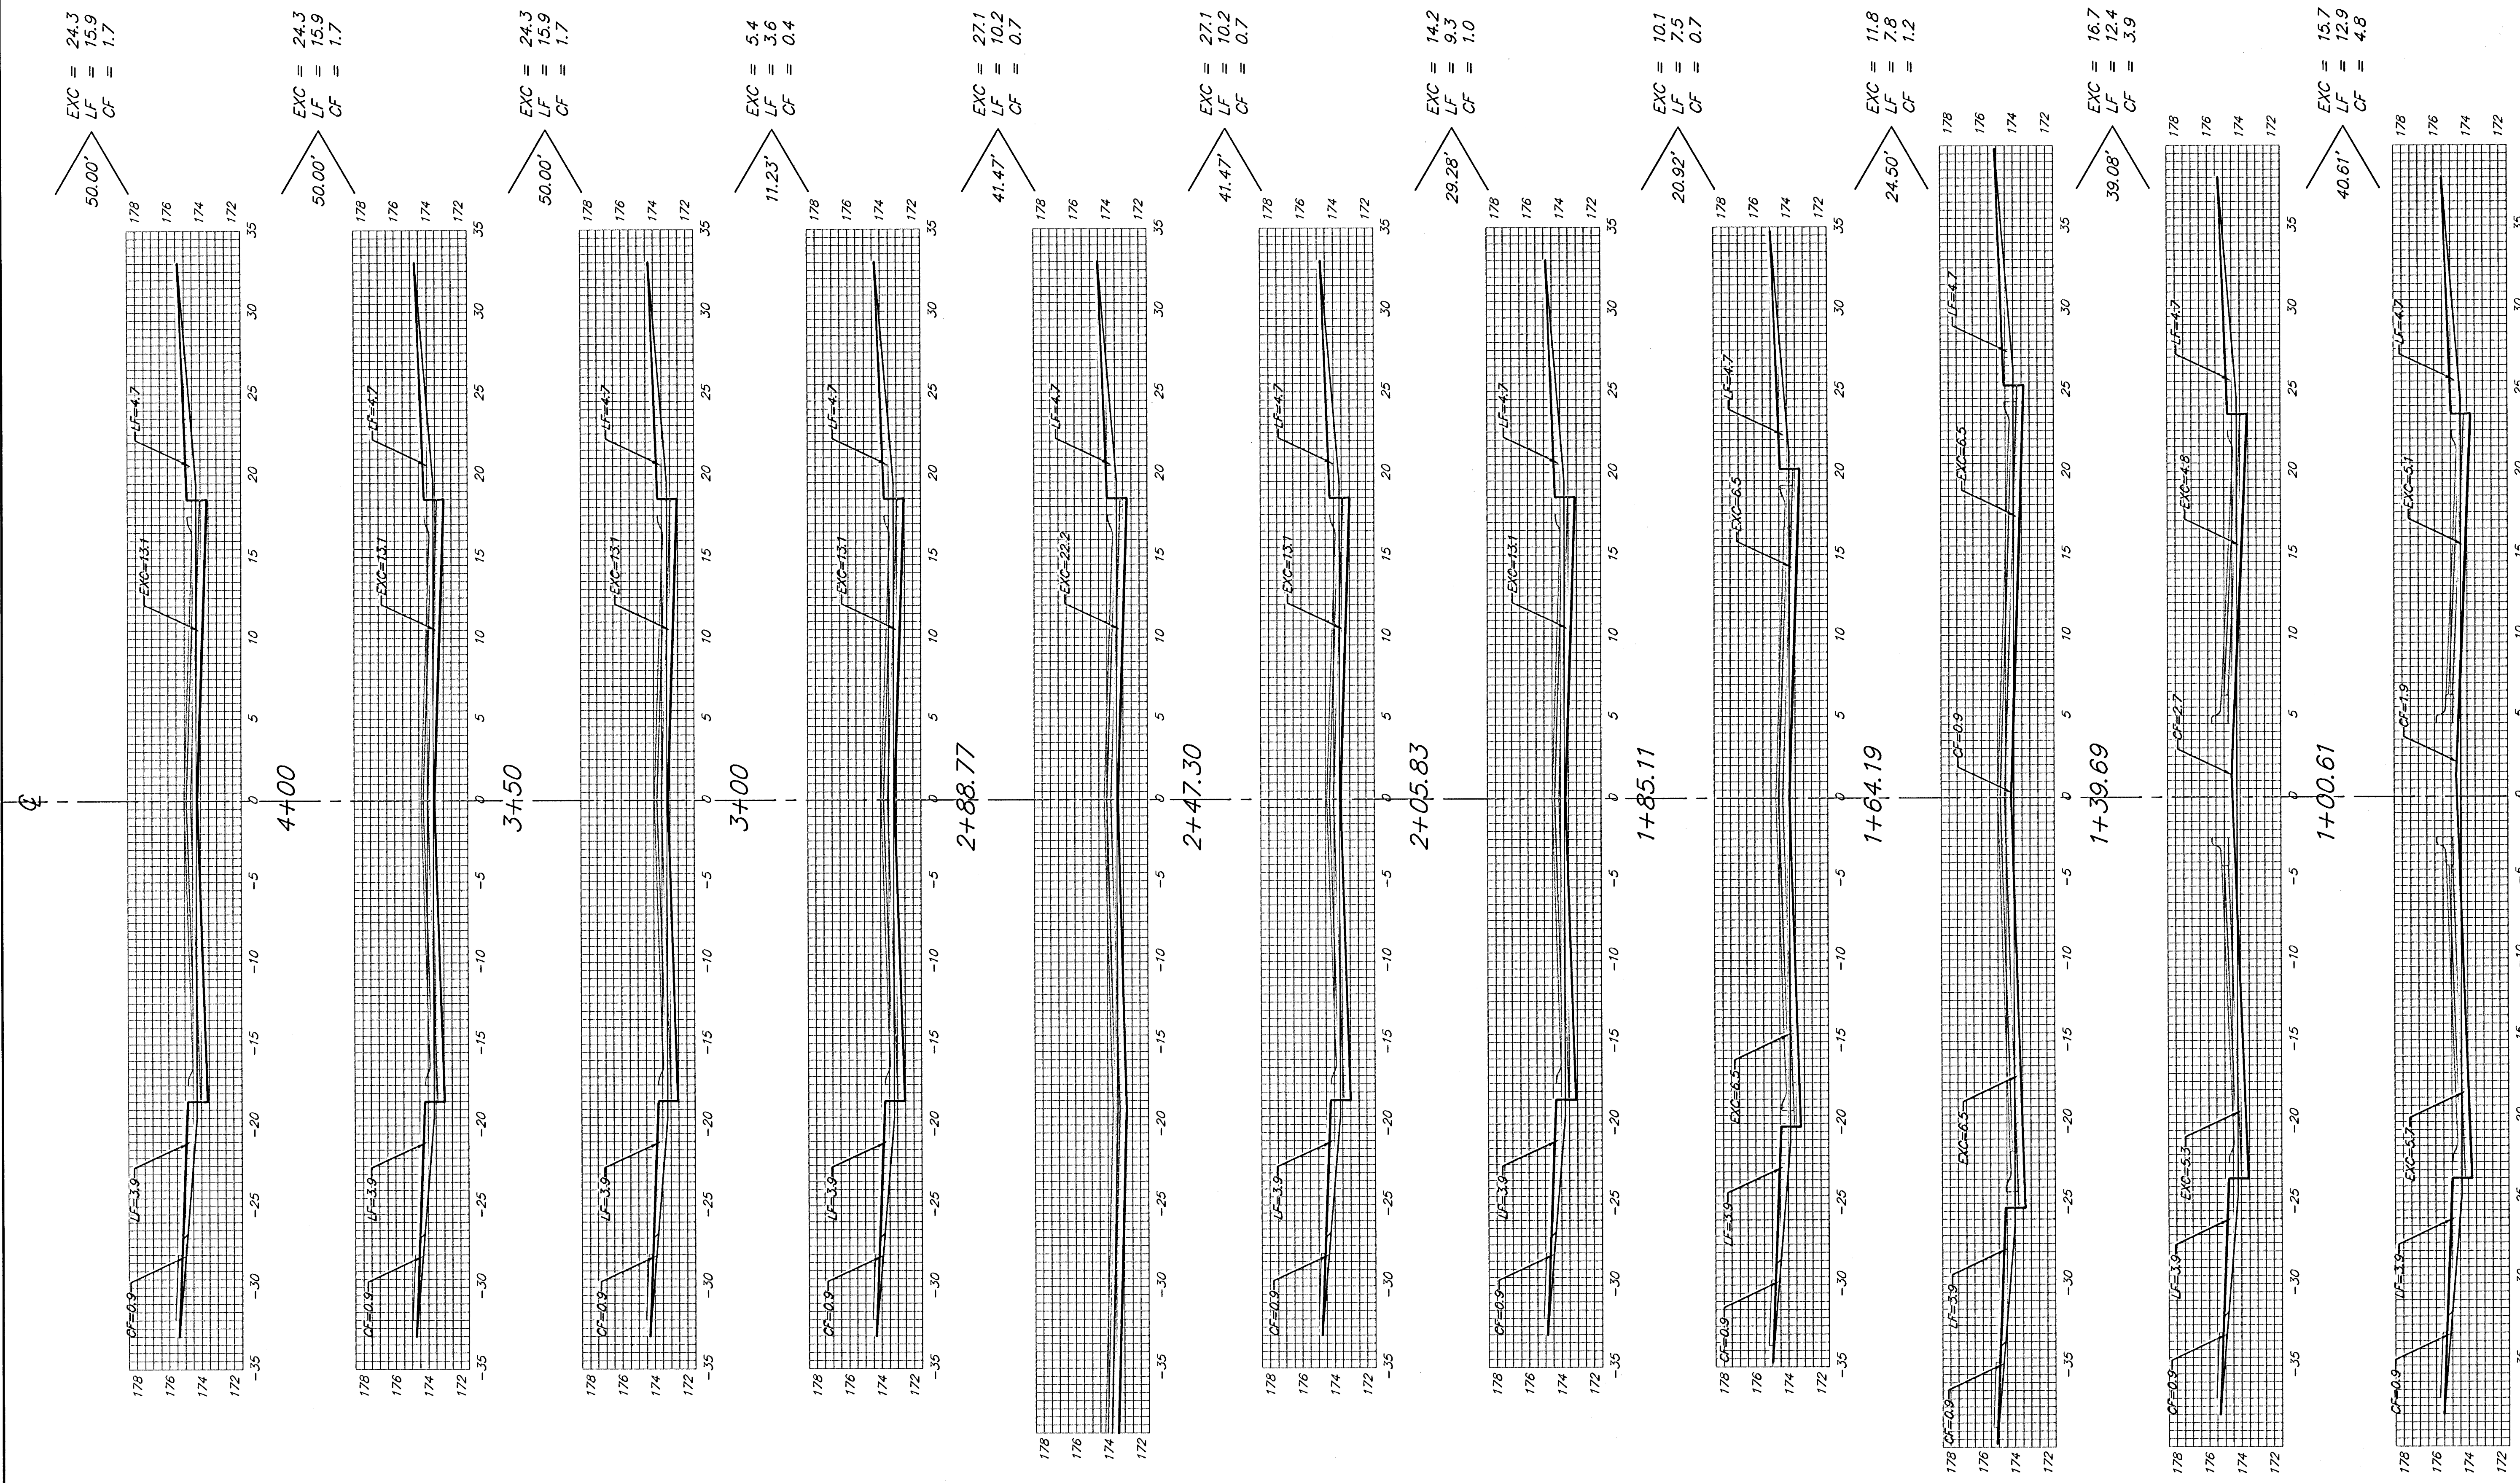

0+60.00
CASTLE ROCK

Sheet Totals:
Excavation = 201.0 C.Y.
Loose Fill = 121.6 C.Y.
Compacted Fill = 18.5 C.Y.

