


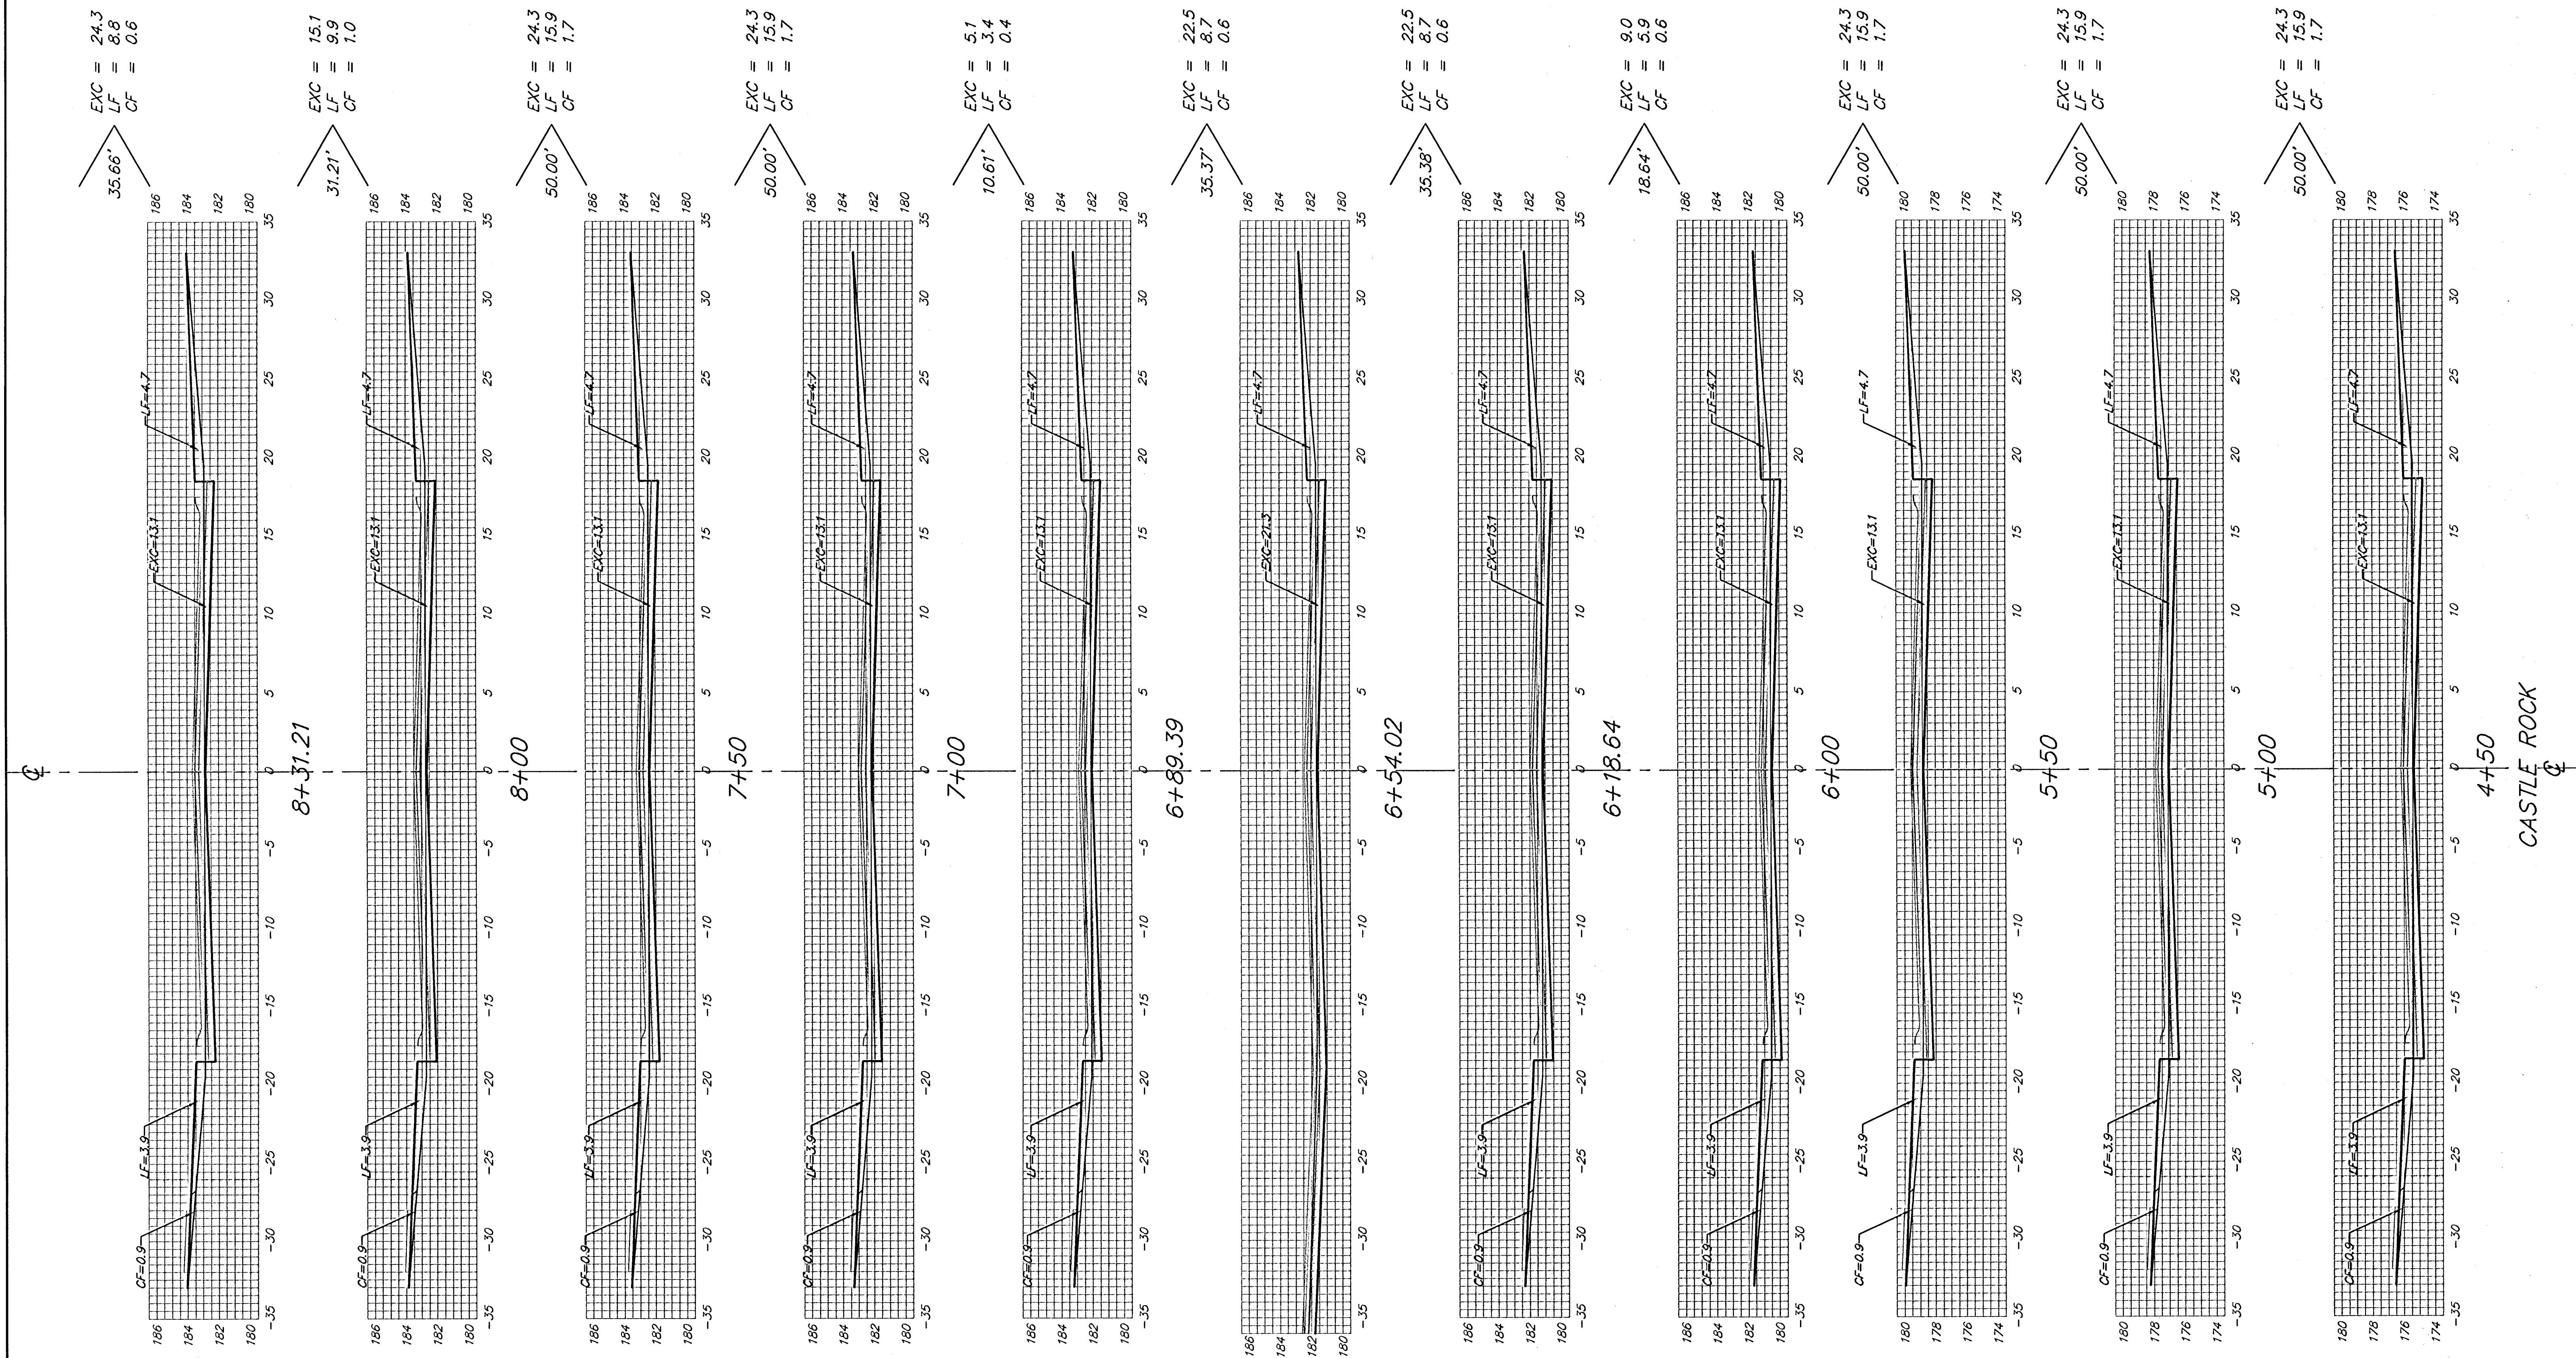

Sheet Totals:

Excavation	=	220.0 C.Y.
Loose Fill	=	124.9 C.Y.
Compacted Fill	=	12.3 C.Y.

Baughman Company, P.A. 315 Ellis St. Wichita, KS 67211 P 316-262-7271 F 316-262-0149	
ENGINEERING SURVEYING PLANNING LANDSCAPE ARCHITECTURE	
PROJECT NUMBER 472-83973	SHEET 21 OF 30
KrugNorth/XS2	04-07-E848