


Q

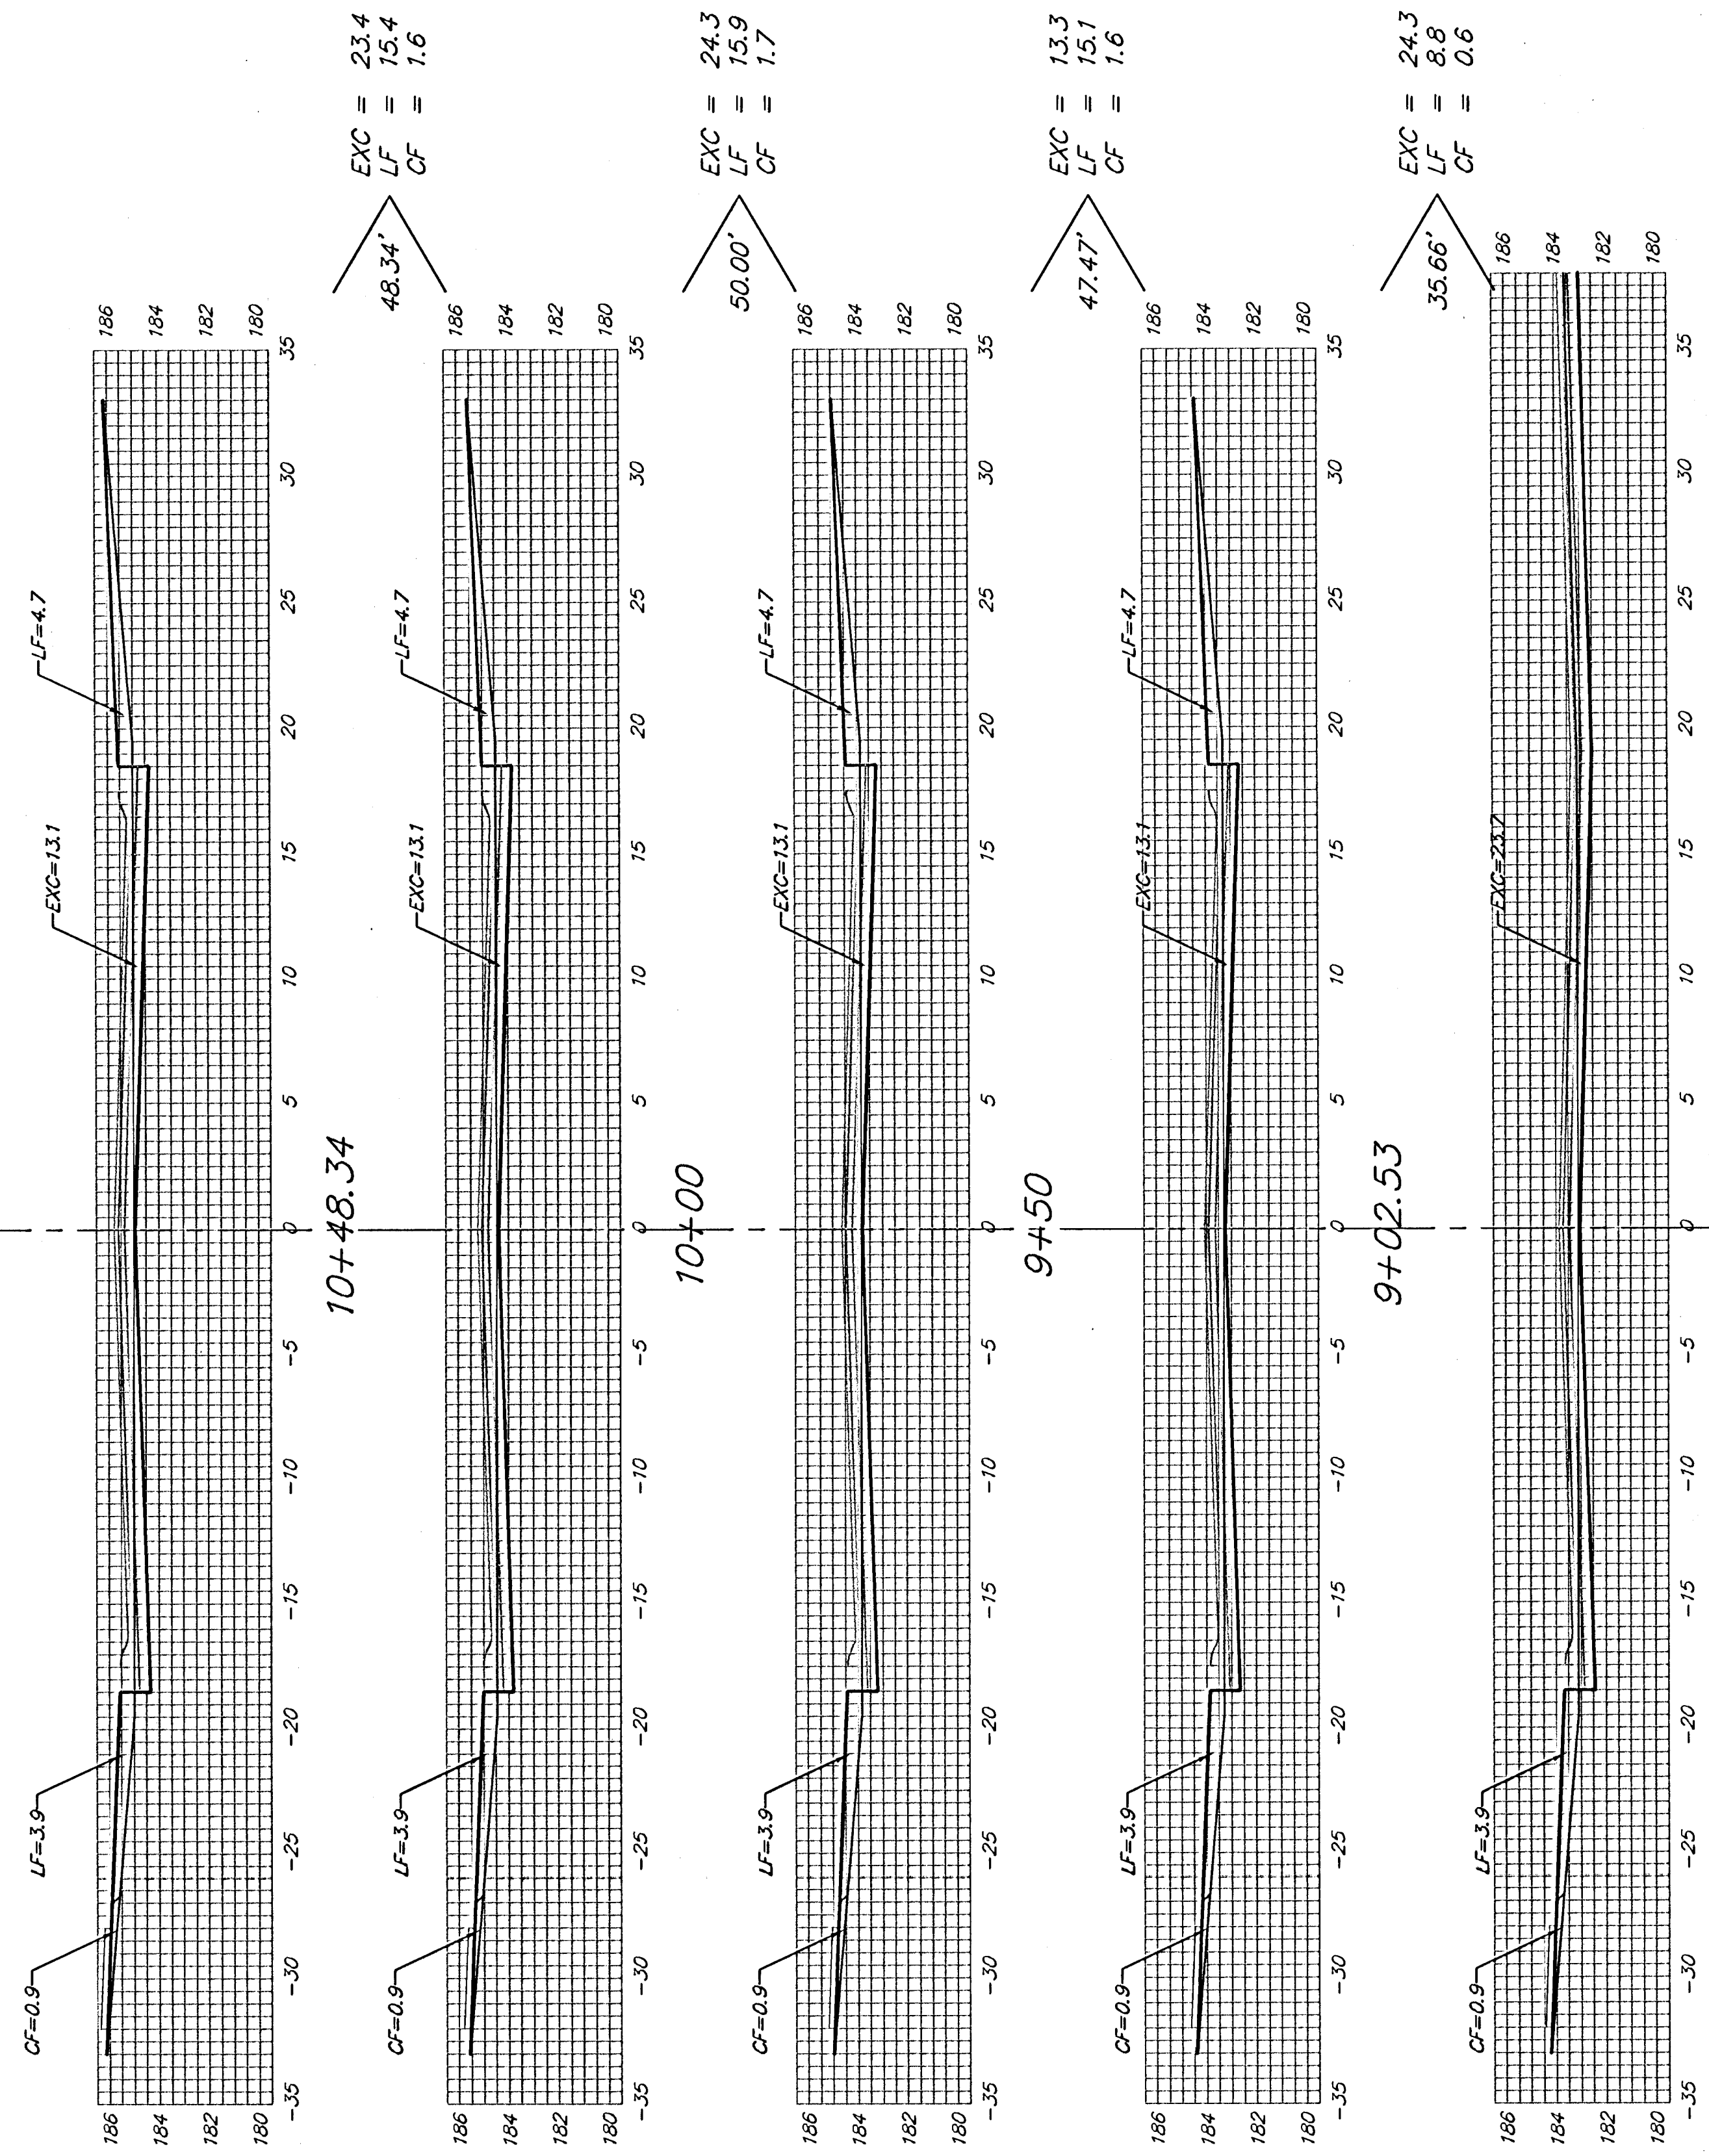

10+48.34

10+00

9+50

9+02.53

8+66.87

CASTLE ROCK

Q

Sheet Totals:
Excavation = 85.3 C.Y.
Loose Fill = 55.2 C.Y.
Compacted Fill = 5.5 C.Y.



Baughman Company, P.A. 315 Ellis St. Wichita, KS 67211 P 316-262-7271 F 316-262-0149		
ENGINEERING SURVEYING PLANNING LANDSCAPE ARCHITECTURE		
PROJECT NUMBER	SHEET	22 OF 30
472-83973		
KnighNorth/VS3		