


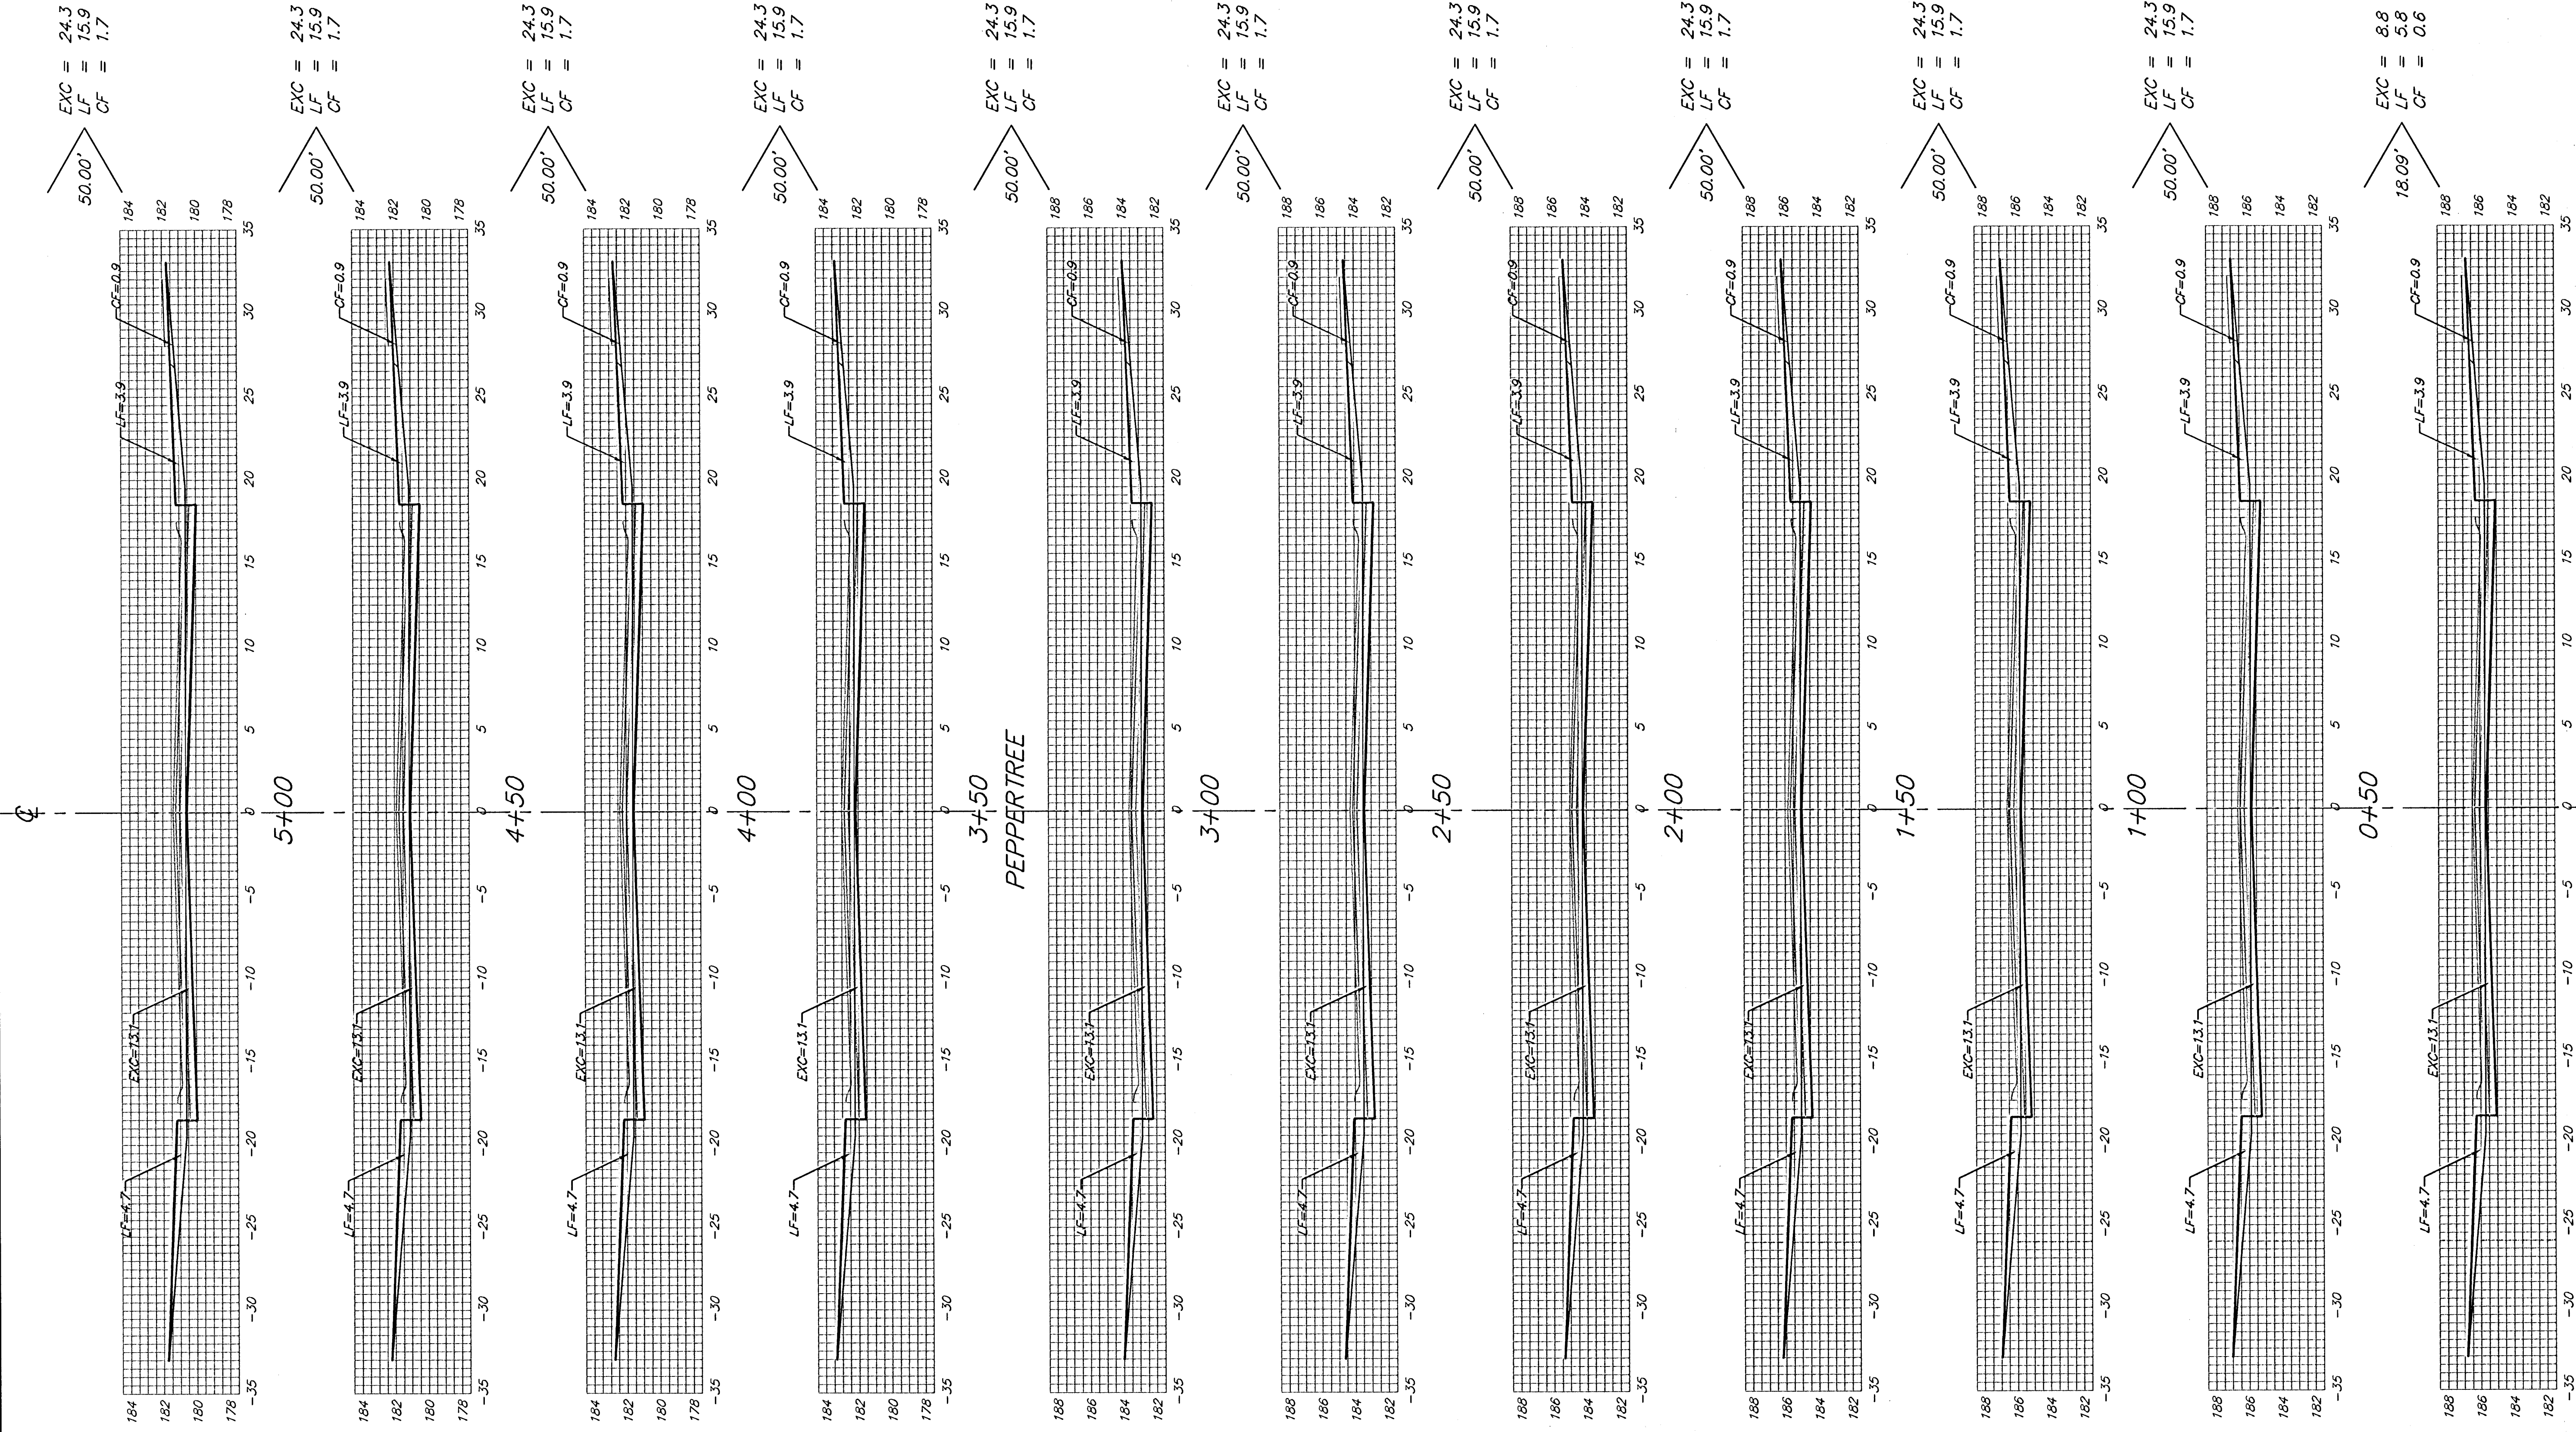

PEPPERTREE

BURNING TREE

Sheet Totals:
Excavation = 251.8 C.Y.
Loose Fill = 164.8 C.Y.
Compacted Fill = 17.6 C.Y.



Baughman

Baughman Company, P.A. 315 Ellis St. Wichita, KS 67211 P 316-262-7271 F 316-262-0149
ENGINEERING | SURVEYING | PLANNING | LANDSCAPE ARCHITECTURE
PROJECT NUMBER 472-83973
SHEET 23 OF 30
KrugNorth/YS4 0407E848