


CL

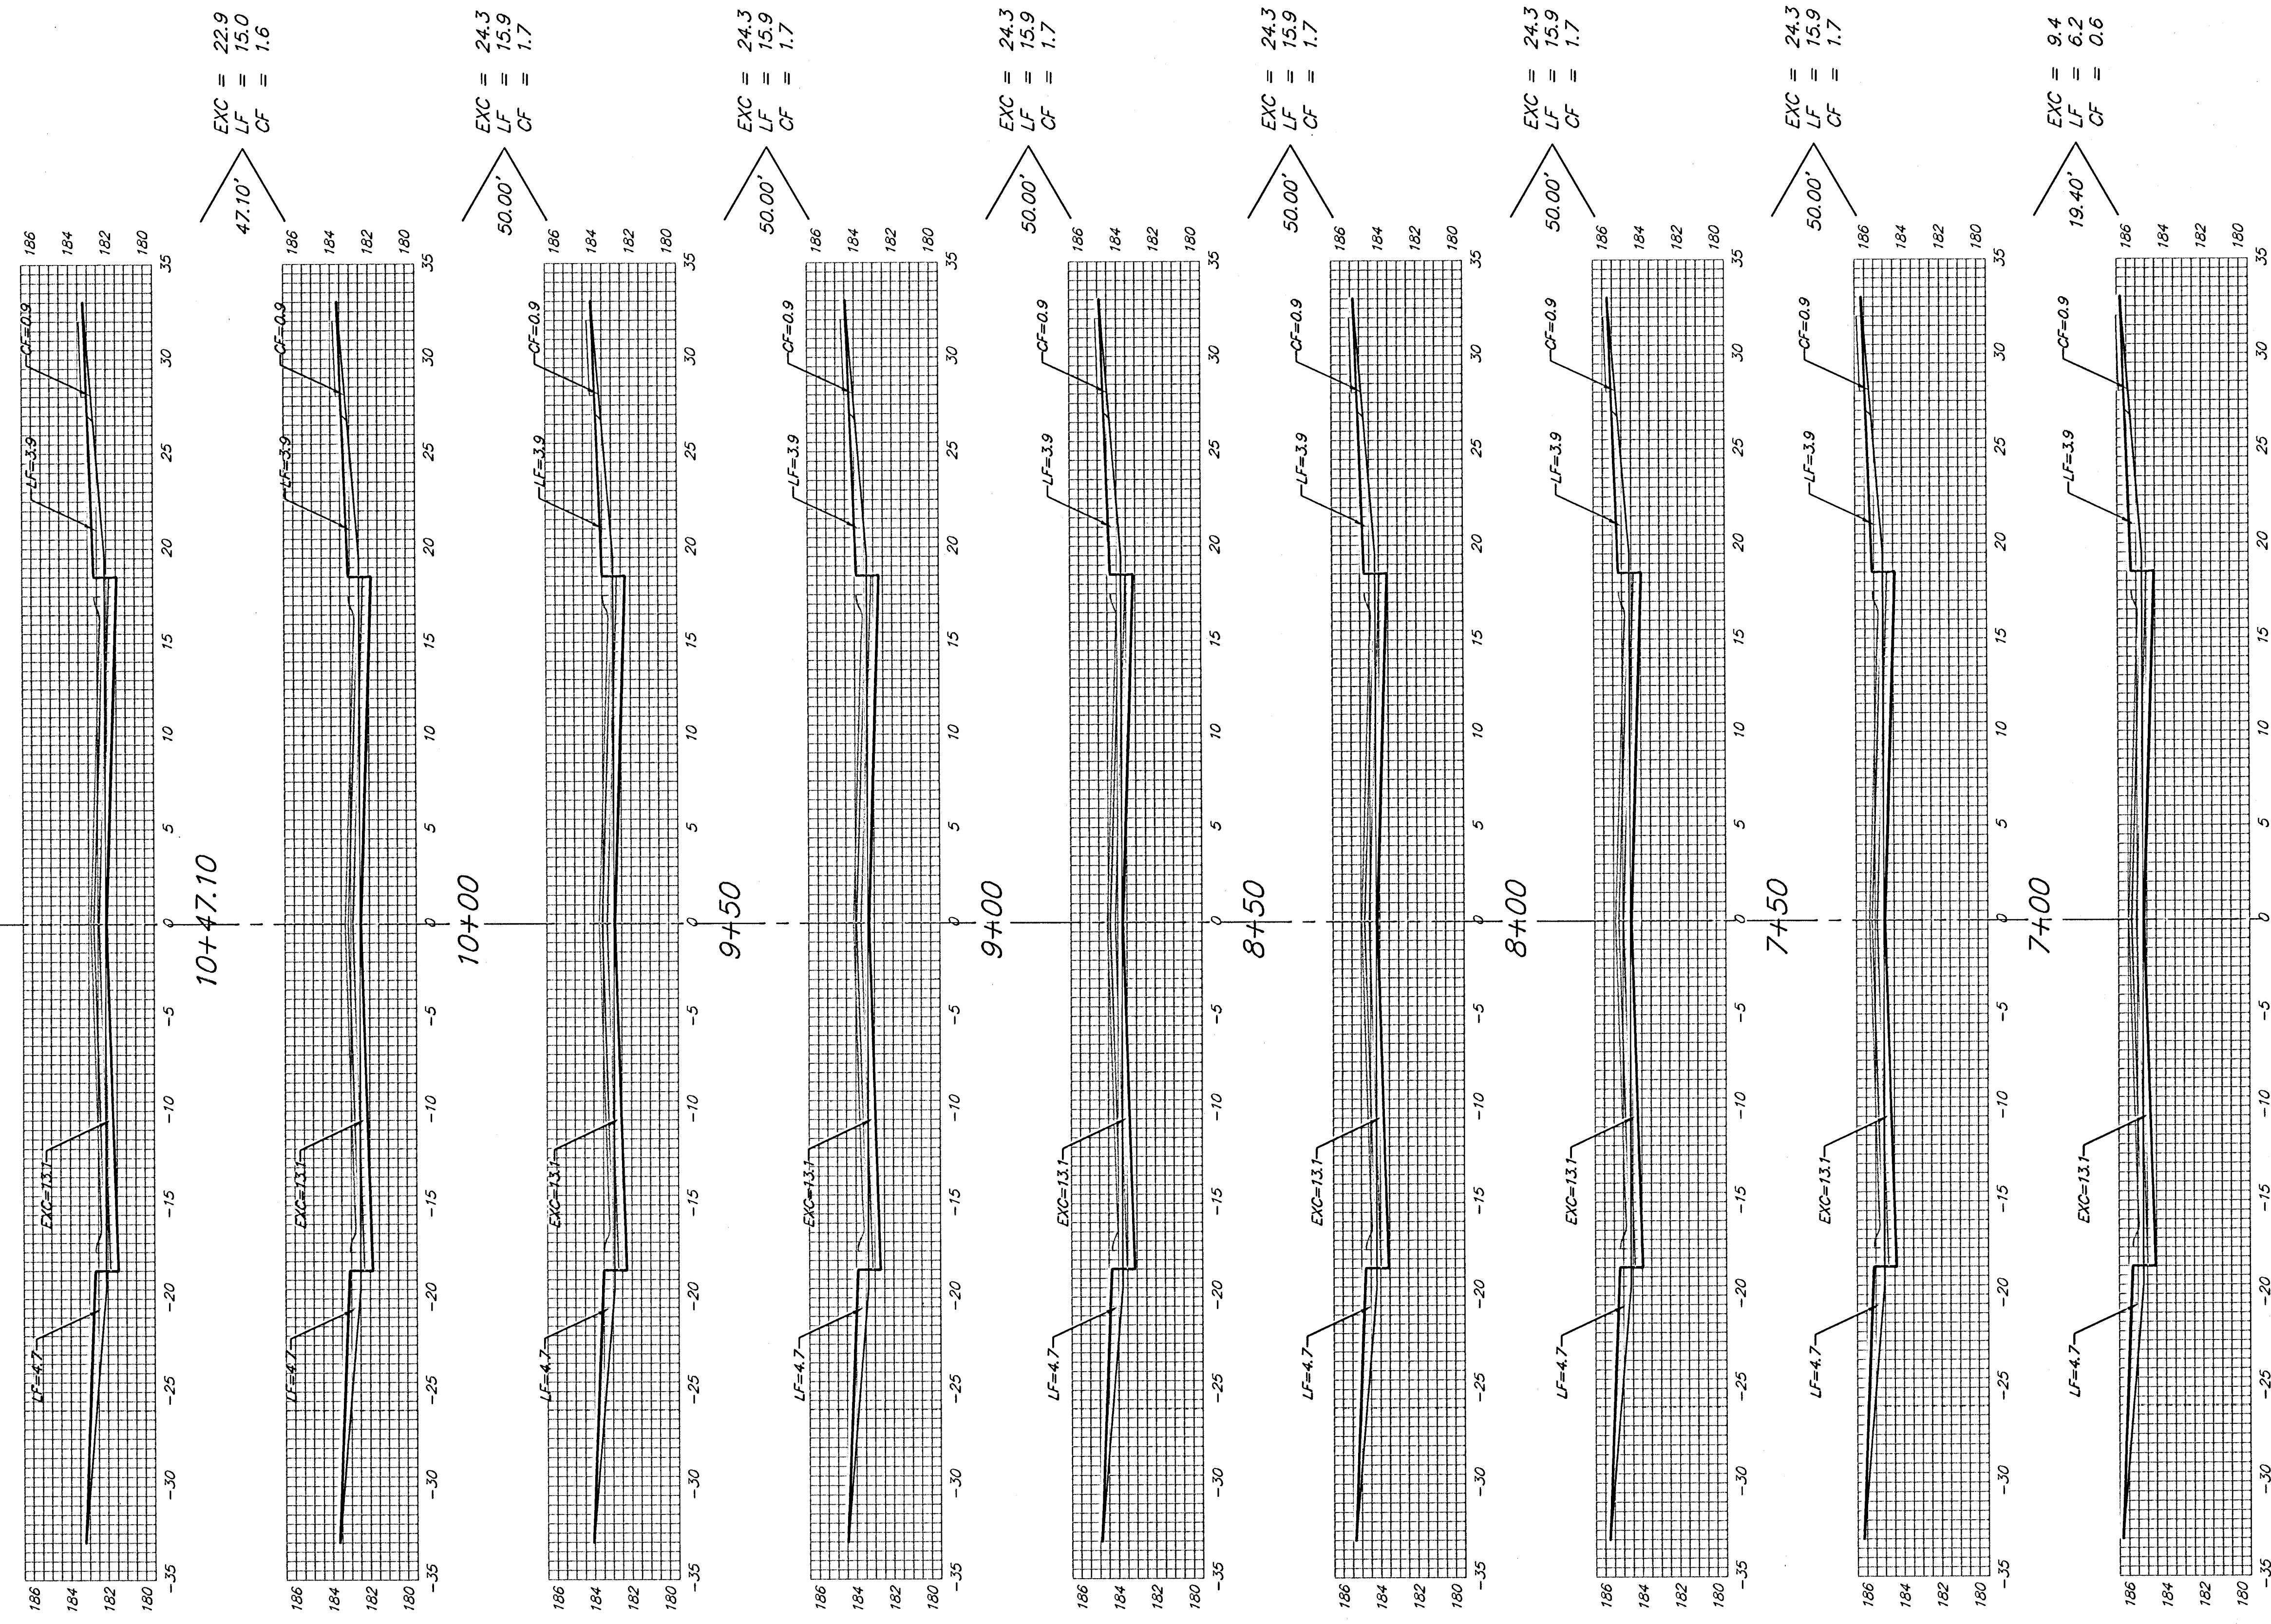

6+80.60
22ND ST. N.

Sheet Totals:
Excavation = 178.1 C.Y.
Loose Fill = 116.6 C.Y.
Compacted Fill = 12.4 C.Y.



Baughman Company, P.A. 315 Ellis St. Wichita, KS 67211 P 316-262-7271 F 316-262-0149
ENGINEERING | SURVEYING | PLANNING | LANDSCAPE ARCHITECTURE
PROJECT NUMBER 472-83973
SHEET 26 OF 30
KrugNorth/JS7 0407-E848