


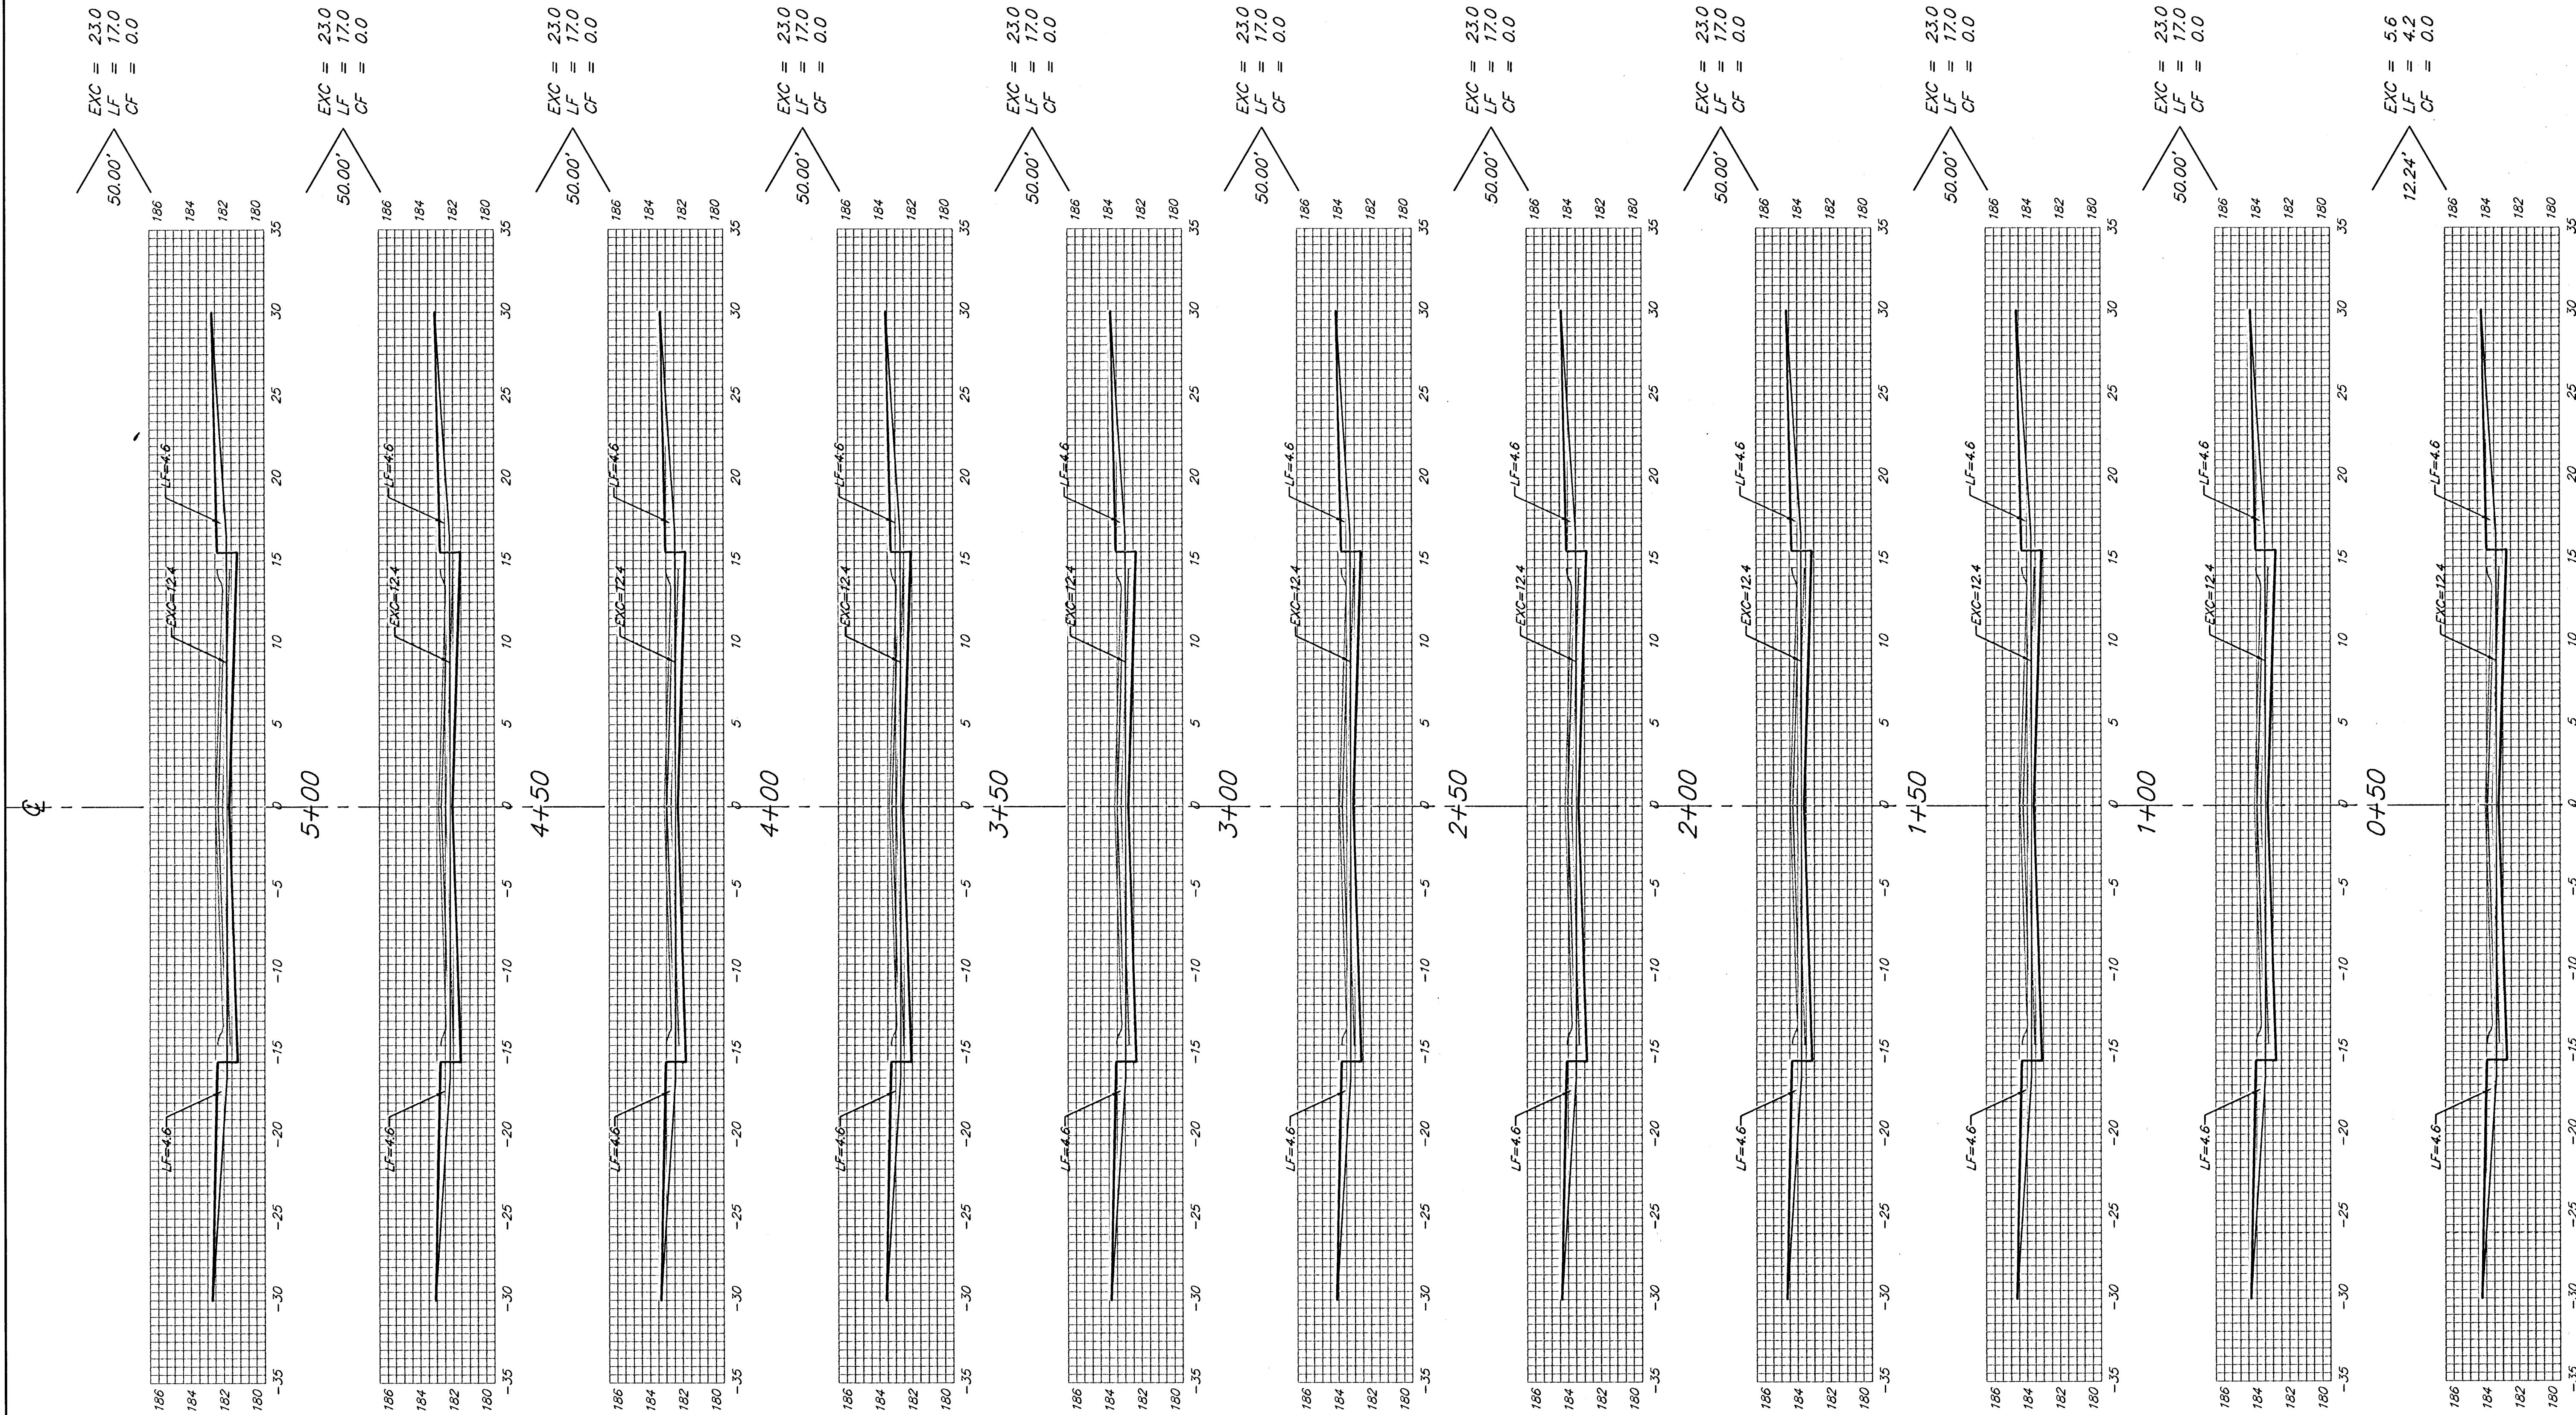

0+37.76
CASTLE ROCK CT.

Sheet Totals:
Excavation = 235.6 C.Y.
Loose Fill = 174.2 C.Y.
Compacted Fill = 0.0 C.Y.



Baughman Company, P.A. 315 Ellis St. Wichita, KS 67211 P316-2627271 F316-320149		
ENGINEERING SURVEYING PLANNING LANDSCAPE ARCHITECTURE		
PROJECT NUMBER 472-83973		SHEET
		27 OF 30
KrugNorth/XS8		0407-E848