


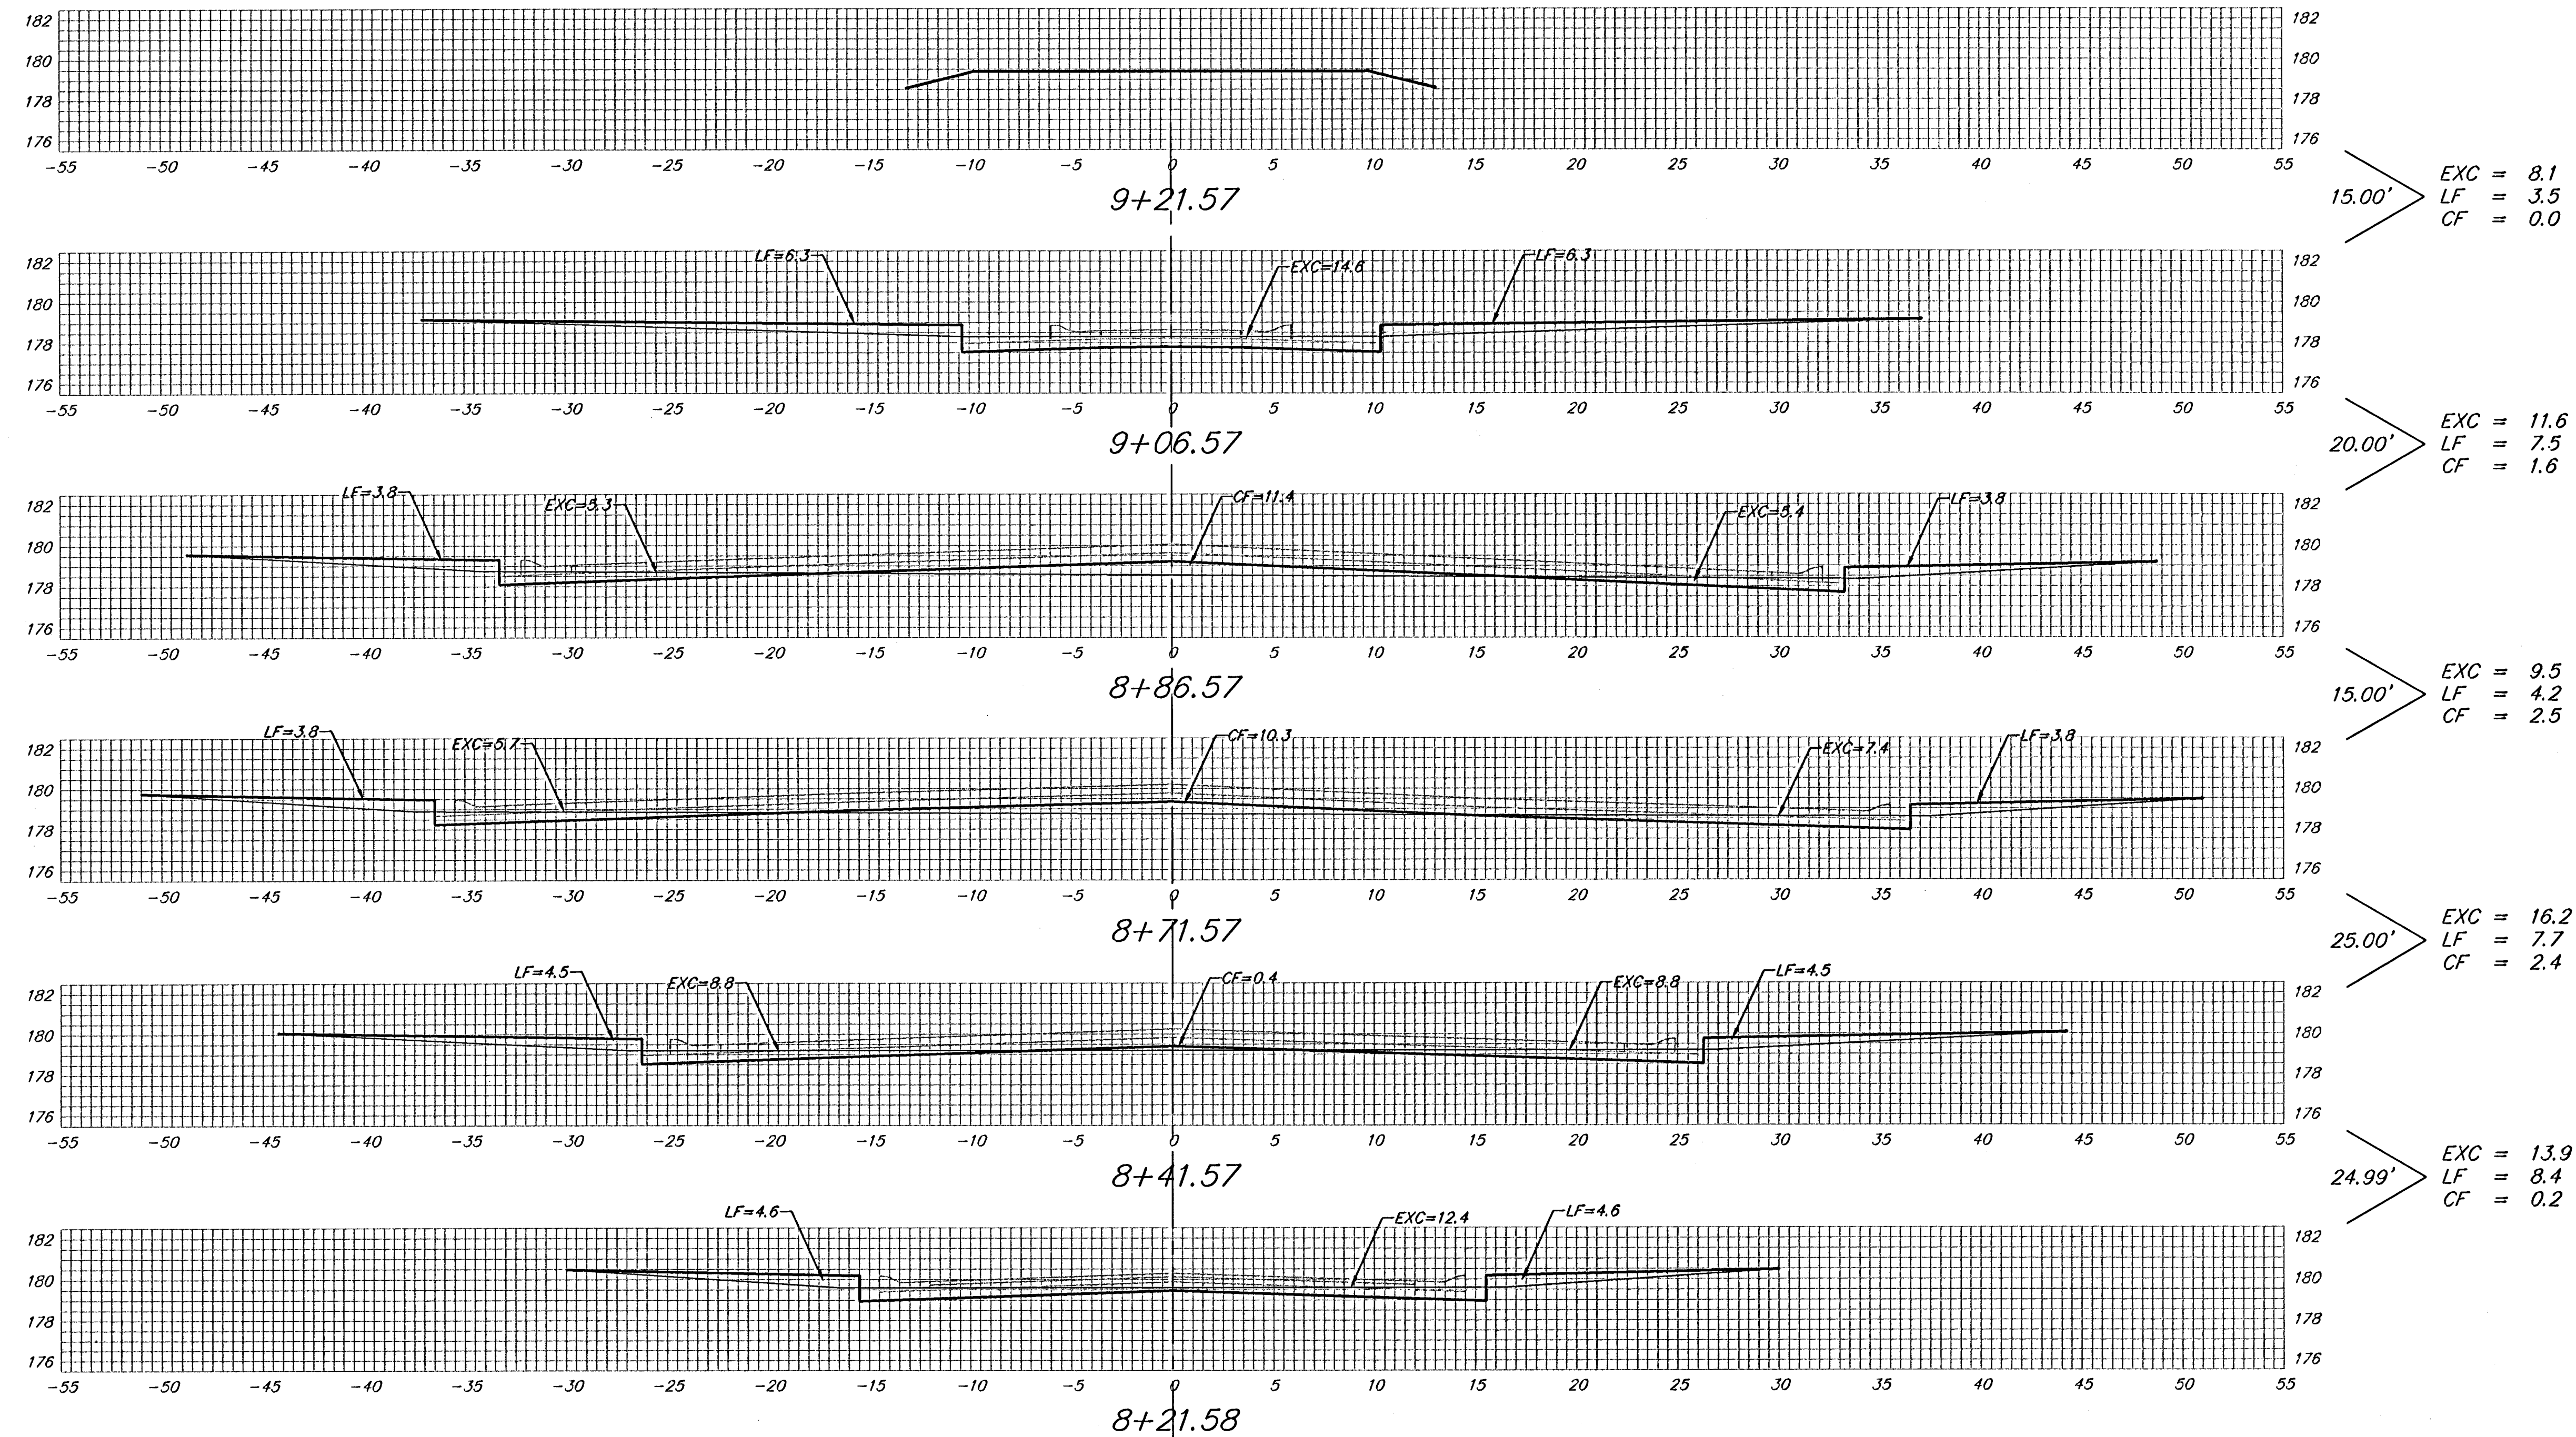

CASTLE ROCK CT.

Sheet Totals:
Excavation = 59.3 C.Y.
Loose Fill = 31.3 C.Y.
Compacted Fill = 6.7 C.Y.

