


LINE 1

LINE 2

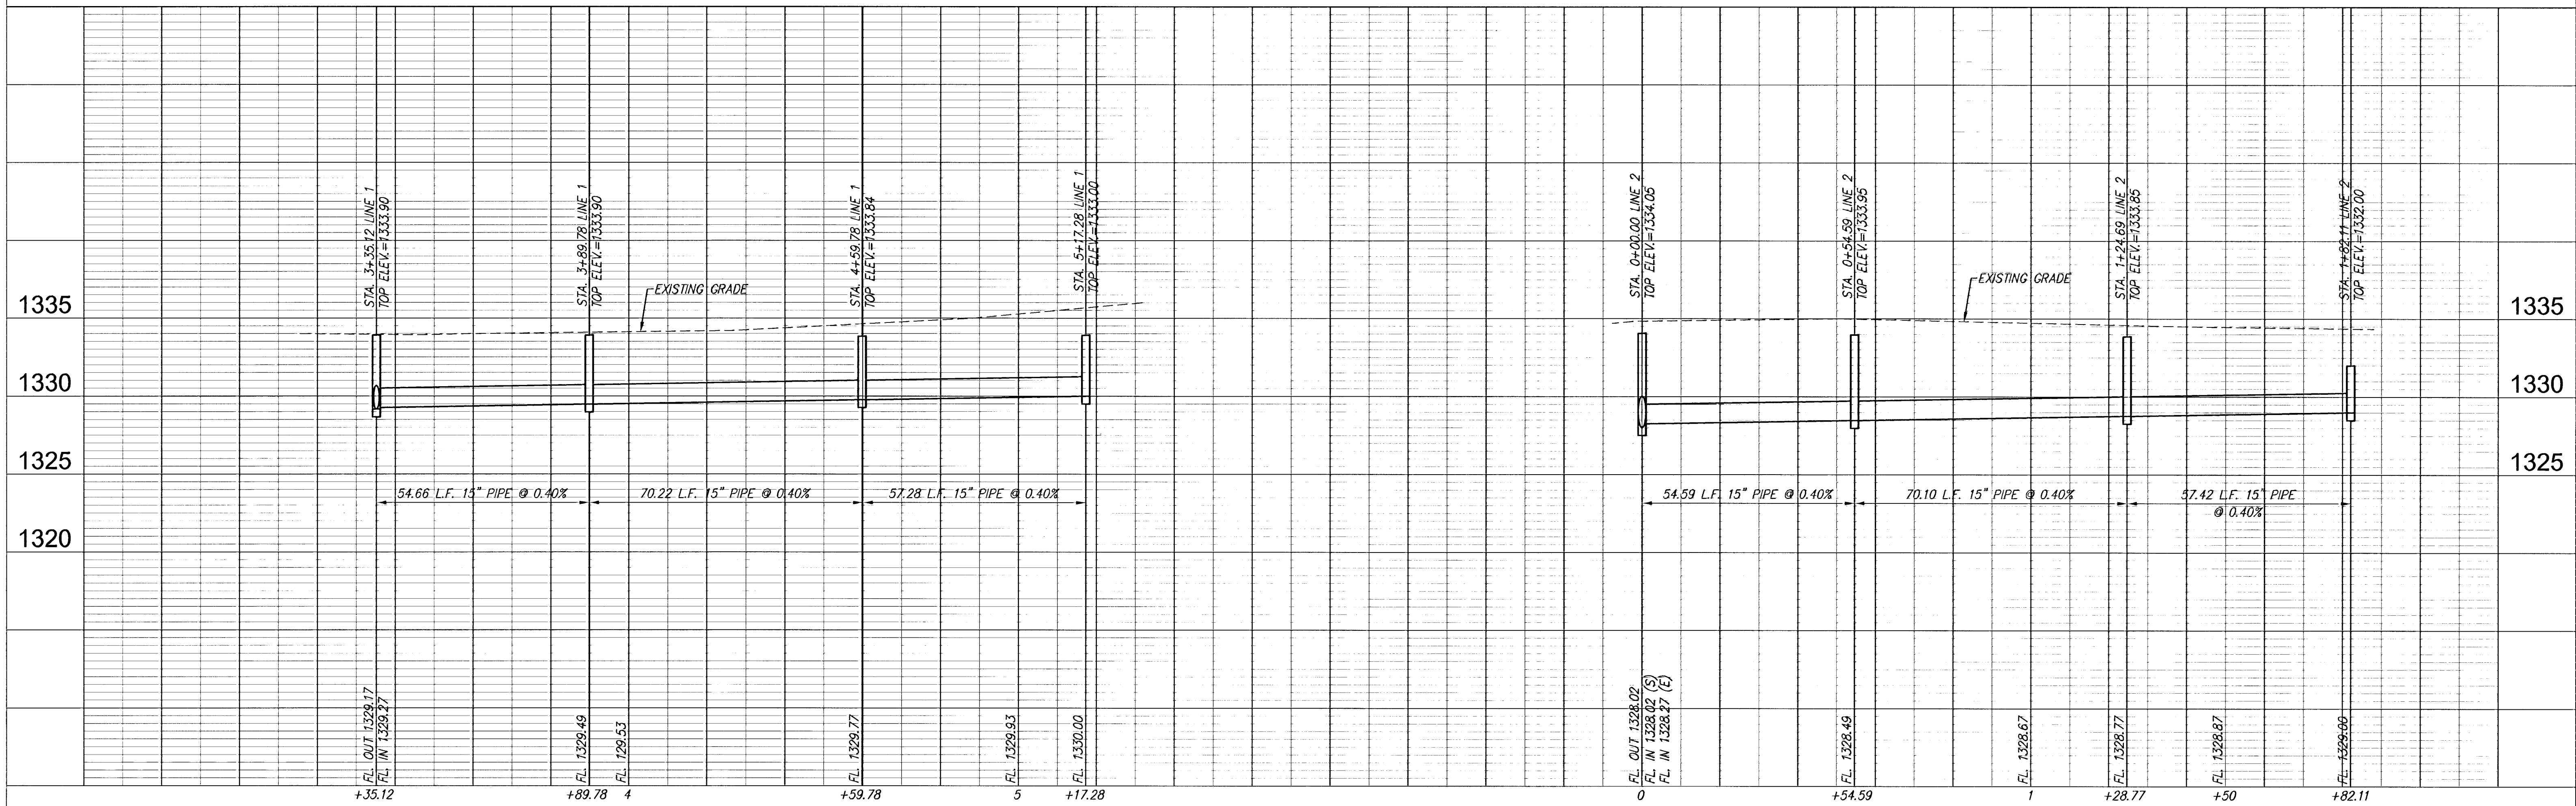

Ruggles & Bohm, P.A.
 Engineering, Surveying, Land Planning
 521 North Main
 Wichita, Kansas 67202
 Phone: 316-264-0000
 Fax: 316-264-0001
 www.rugglesandbohm.com

DESIGN	TOR	UTILITY	DATE	REVIEW
			Jan. 10, 2007	

PROJECT NUMBER
 1734
 DRAWING FILE
 ENGINEERING BASE [SWS]

**R.D. WOOD STORAGE
 STORM DRAIN PLAN & PROFILE
 WICHITA, KANSAS**

SHEET
 4
 OF 4