

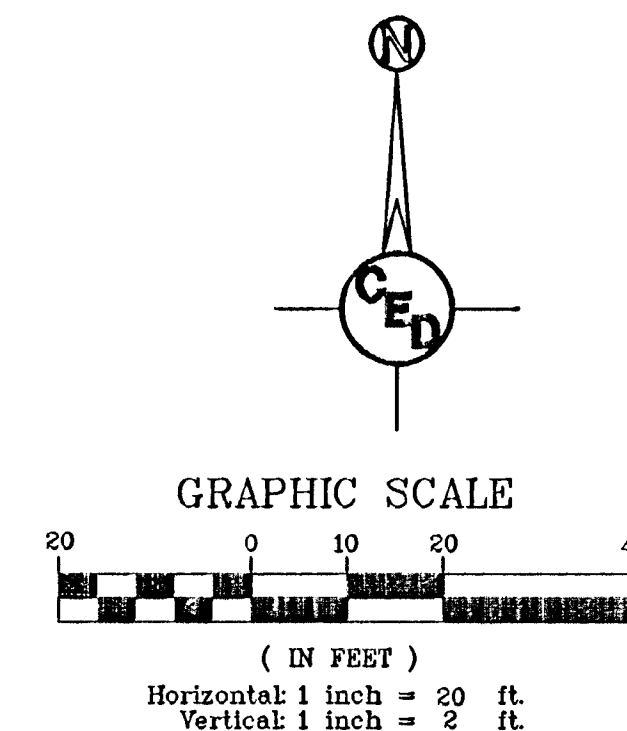


HORIZONTAL CONTROL POINTS		
C.P. NO. 1	N 19211.92 E 18134.47	NE Cor. of Prop., Pipe w/ Plastic Cop Found
C.P. NO. 2	N 19056.91 E 18134.65	SE Corner of Property Pipe Found

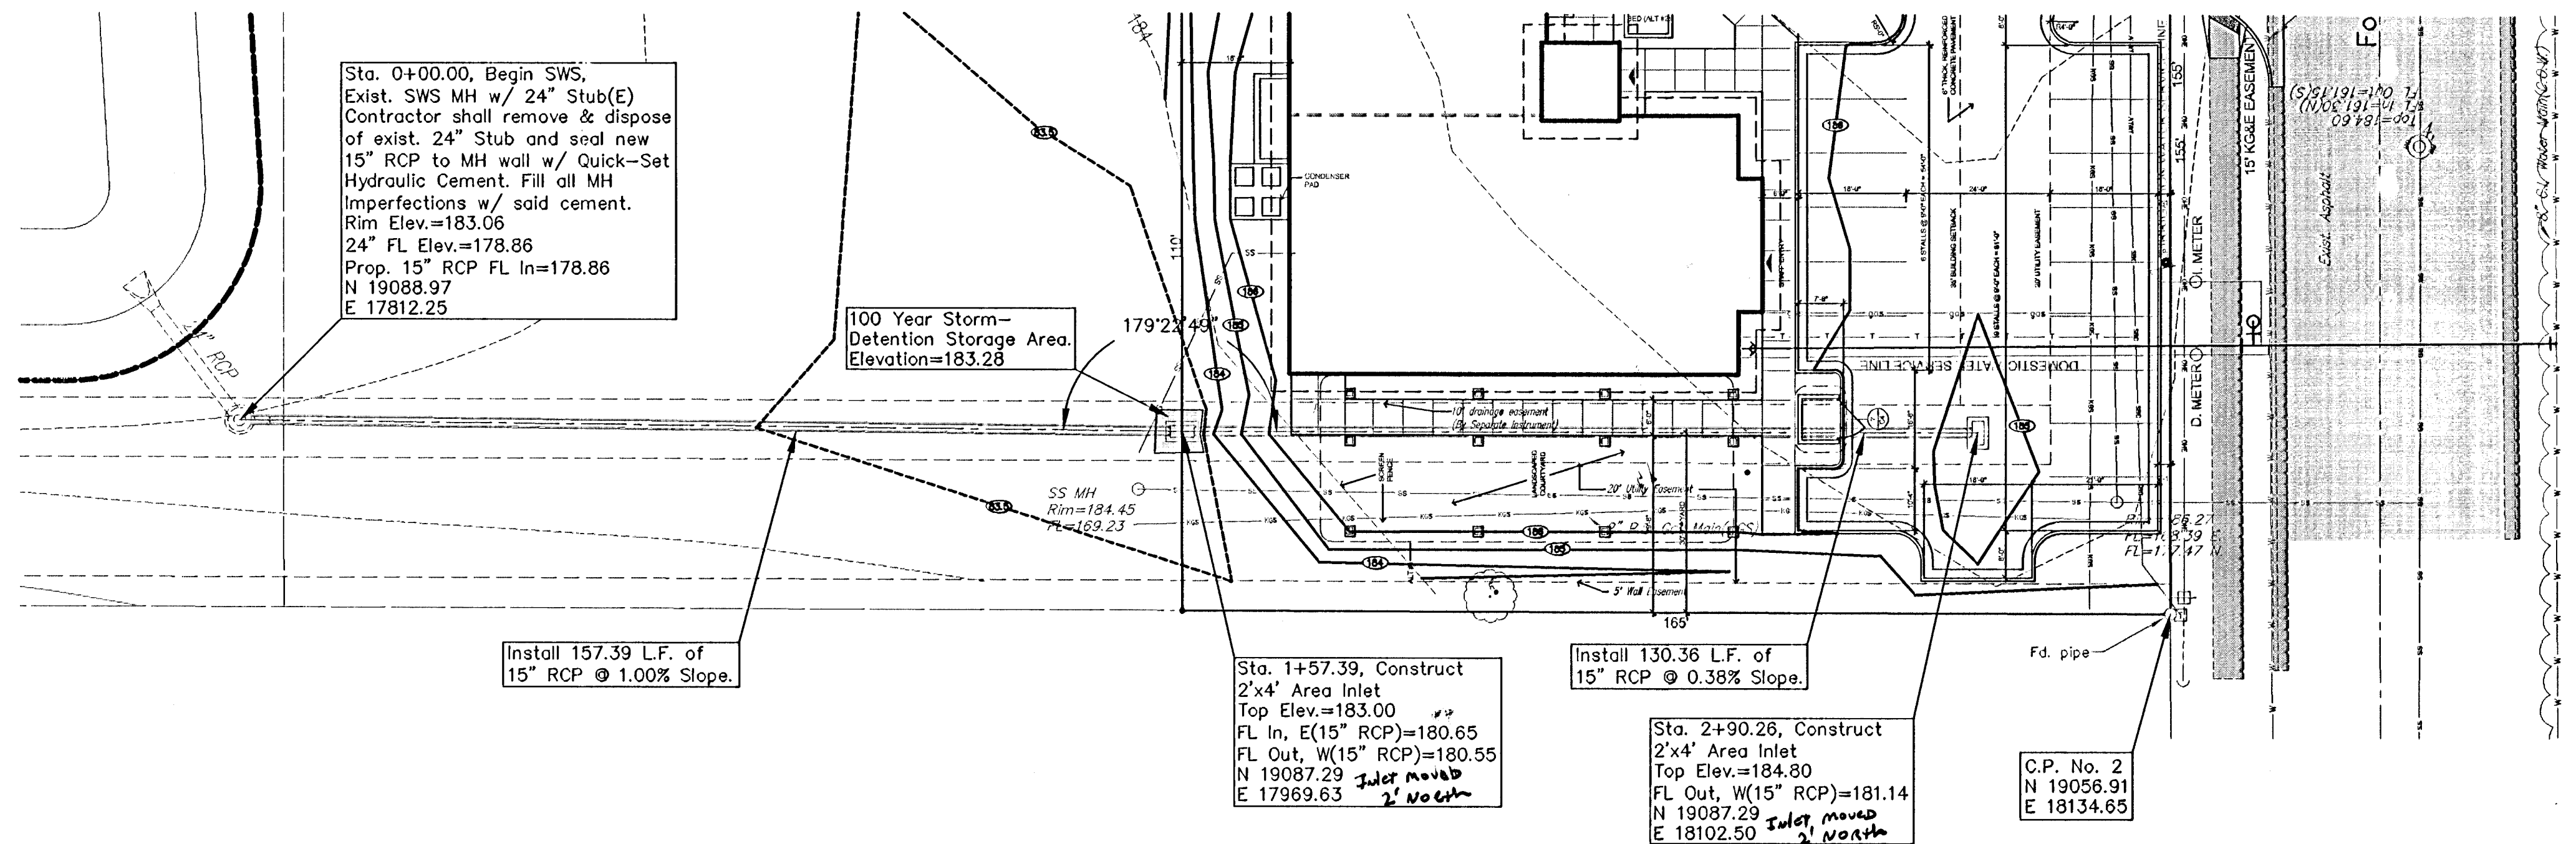

UTILITIES SHOWN REPRESENT THE BEST
INFORMATION AVAILABLE FOR DESIGN. ADDITIONAL
UTILITIES MAY BE PRESENT ON THIS PROJECT.
THE CONTRACTOR SHALL BE RESPONSIBLE FOR
DETERMINING THE EXACT LOCATION, DEPTH AND
SIZE OF ALL UNDERGROUND UTILITIES PRIOR TO
CONSTRUCTION. THE CONTRACTOR SHALL BE
LIABLE FOR ANY DAMAGE CAUSED BY THE
FAILURE TO DO SO.

STORM WATER SEWER IMPROVEMENTS

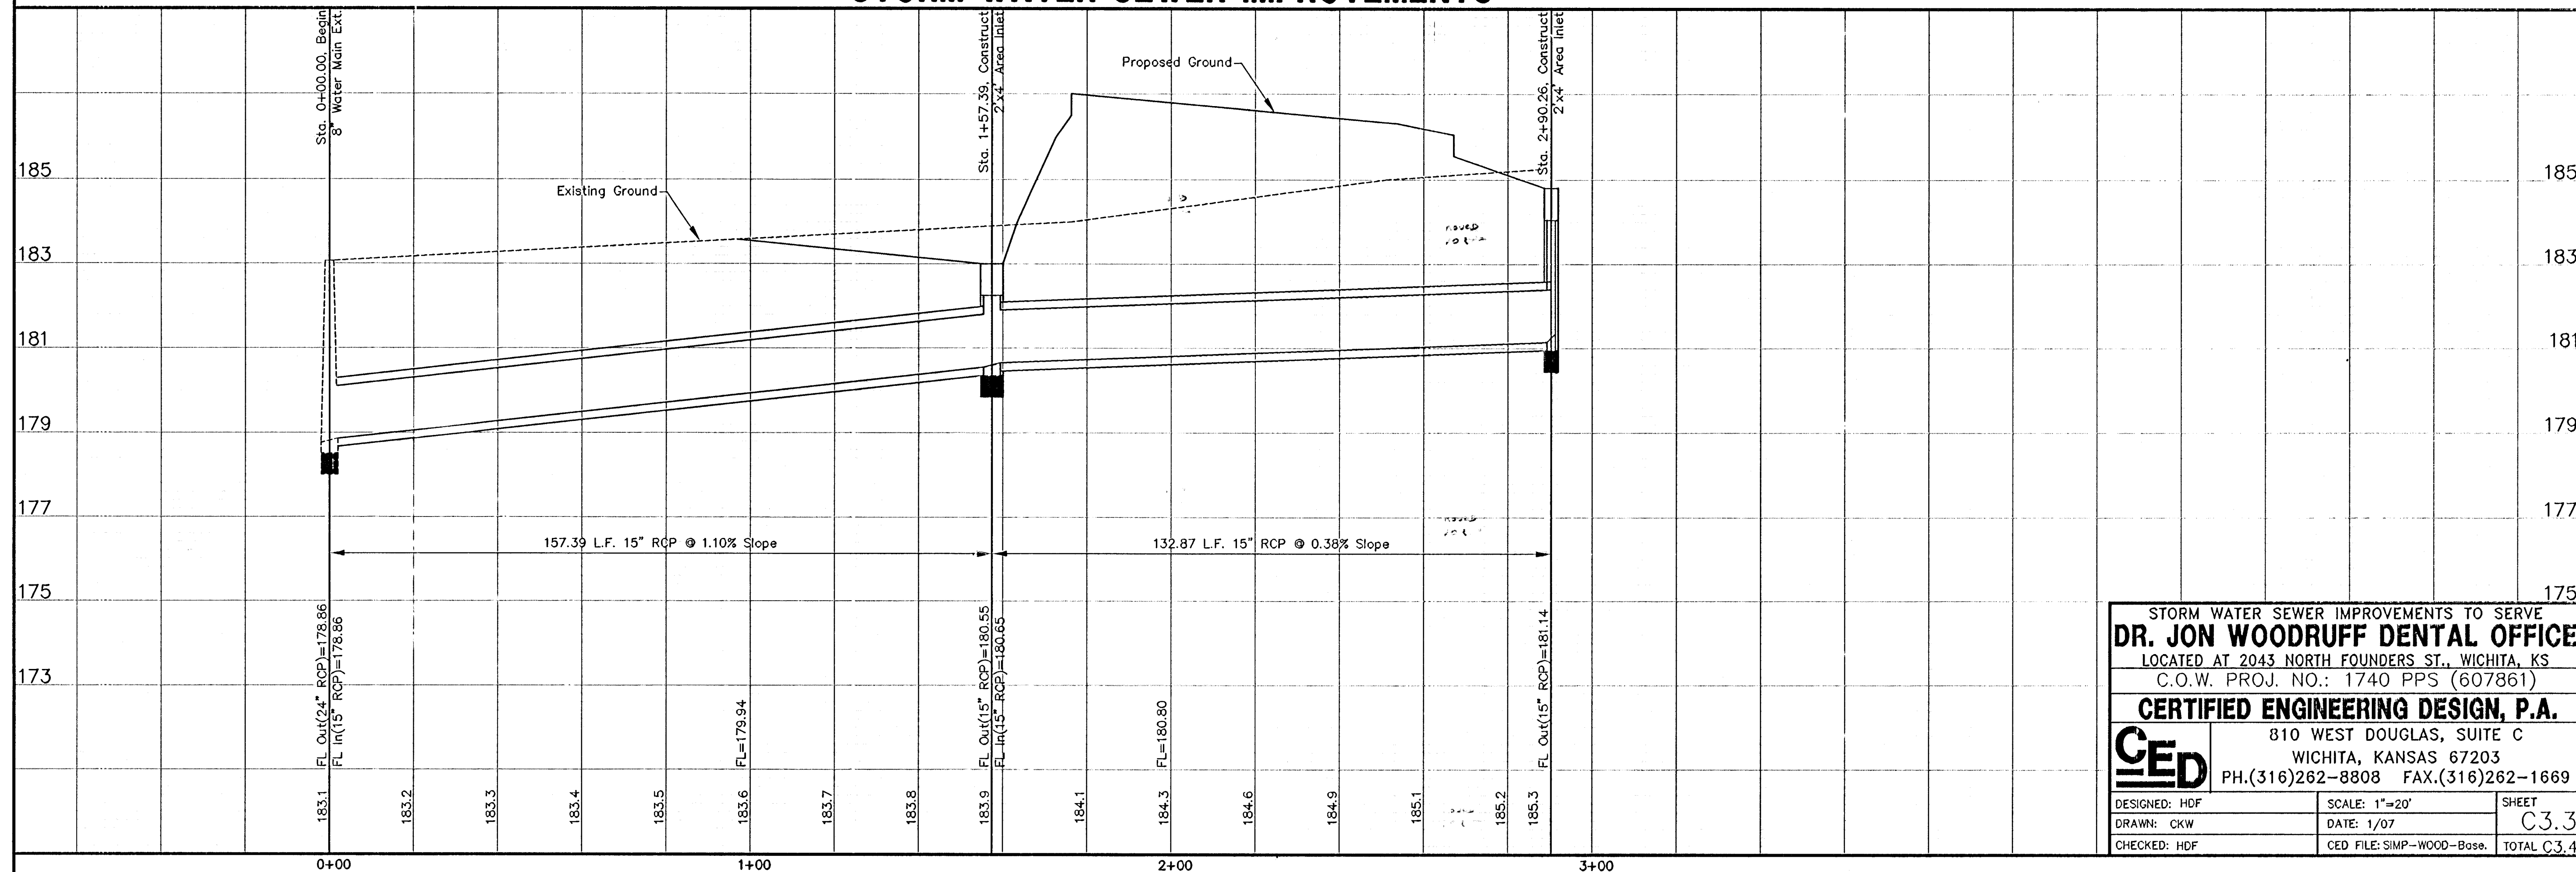

STORM WATER SEWER IMPROVEMENTS TO SERVE
DR. JON WOODRUFF DENTAL OFFICE
LOCATED AT 2043 NORTH FOUNDERS ST., WICHITA, KS
C.O.W. PROJ. NO.: 1740 PPS (607861)

CERTIFIED ENGINEERING DESIGN, P.A.

CED

810 WEST DOUGLAS, SUITE C
WICHITA, KANSAS 67203
PH.(316)262-8808 FAX.(316)262-1669

DESIGNED: HDF SCALE: 1"=20' SHEET
DRAWN: CKW DATE: 1/07 C3.3
CHECKED: HDF CED FILE: SIMP-WOOD-Bose. TOTAL C3.4



SPANGENBERG PHILLIPS
ARCHITECTURE
121 N. Mead, Suite 201, Wichita, KS 67202
TEL: 316.267.4002 FAX: 316.267.1508
www.spangenbergphillips.com

**DENTAL OFFICE FOR
DR. JON WOODRUFF**
2043 NORTH FOUNDERS STREET, WICHITA, KANSAS

PERMIT SET
19 JAN 07

STORM WATER
PLAN/PROFILE

C3.3