


STATION	DIST.	AREA			VOLUME		
		CUT	F.C.F.	M.F.	CUT	F.C.F.	M.F.
		S.F.	S.F.	S.F.	C.Y.	C.Y.	C.Y.
50.00		56.6	0.0	0.0	51.6	0.9	0.0
75.00		52.8	1.9	0.0	48.8	5.3	0.0
100.00		52.6	9.5	0.0	39.1	11.1	0.0
125.00		31.9	14.5	0.0	69.4	23.4	0.0
160.33		74.2	21.3	0.0	104.4	21.2	0.0
200.00		67.9	7.6	0.0	147.4	23.7	0.0
250.00		91.3	17.9	0.0	204.3	17.8	0.0
300.00		129.3	1.3	0.0	208.7	1.8	0.0
350.00		96.1	0.7	0.0	183.1	0.9	0.0
400.00		101.7	0.3	0.0	204.3	0.3	0.0
450.00		119.0	0.0	0.0	234.5	2.0	0.0
500.00		134.3	2.2	0.0	257.6	2.0	0.0
550.00		143.9	0.0	0.0	243.4	0.0	0.0
600.00		119.0	0.0	0.0	203.0	0.3	0.0
650.00		100.2	0.3	0.0	251.3	0.3	0.0
700.00		171.2	0.1	0.0	263.7	0.2	0.0
750.00		113.6	0.2	0.0	218.7	0.4	0.0
800.00		122.7	0.2	0.0	87.2	0.1	0.0
818.60		130.6	0.0	0.0	240.0	2.4	0.0
869.08		126.1	2.6	0.0	208.2	10.9	0.0
914.63		120.8	10.4	0.0	149.7	11.7	0.0
950.00		107.8	7.5	0.0	195.6	9.7	0.0
1000.00		103.5	3.0	0.0	212.0	2.7	0.0
1050.00		125.4	0.0	0.0	223.8	2.4	0.0
1100.00		116.2	2.6	0.0	258.6	7.1	0.0
1150.00		163.1	5.1	0.0	264.5	7.8	0.0
1200.00		122.6	3.4	0.0	230.7	3.9	0.0
1250.00		126.6	0.8	0.0	229.5	0.7	0.0
1300.00		121.3	0.0	0.0	203.8	4.1	0.0
1350.00		98.8	4.4	0.0	171.9	22.5	0.0
1400.00		86.9	19.9	0.0	103.4	30.1	0.0
1434.86		73.3	26.8	0.0	40.8	16.6	0.0
1450.00		72.2	32.5	0.0	129.5	85.9	0.0
1500.00		67.7	38.7	0.0	122.1	87.6	0.0
1550.00		64.2	34.3	0.0	109.8	61.3	0.0
1600.00		54.4	31.9	0.0	96.0	47.2	0.0
1650.00		49.3	19.1	0.0	87.8	41.1	0.0
1700.00		45.5	25.3	0.0	77.8	68.5	0.0
1750.00		38.5	48.8	0.0	48.8	65.3	0.0
1785.12		36.5	51.7	0.0			
37TH STREET NORTH TOTALS		6424.9		661.2	0.0		

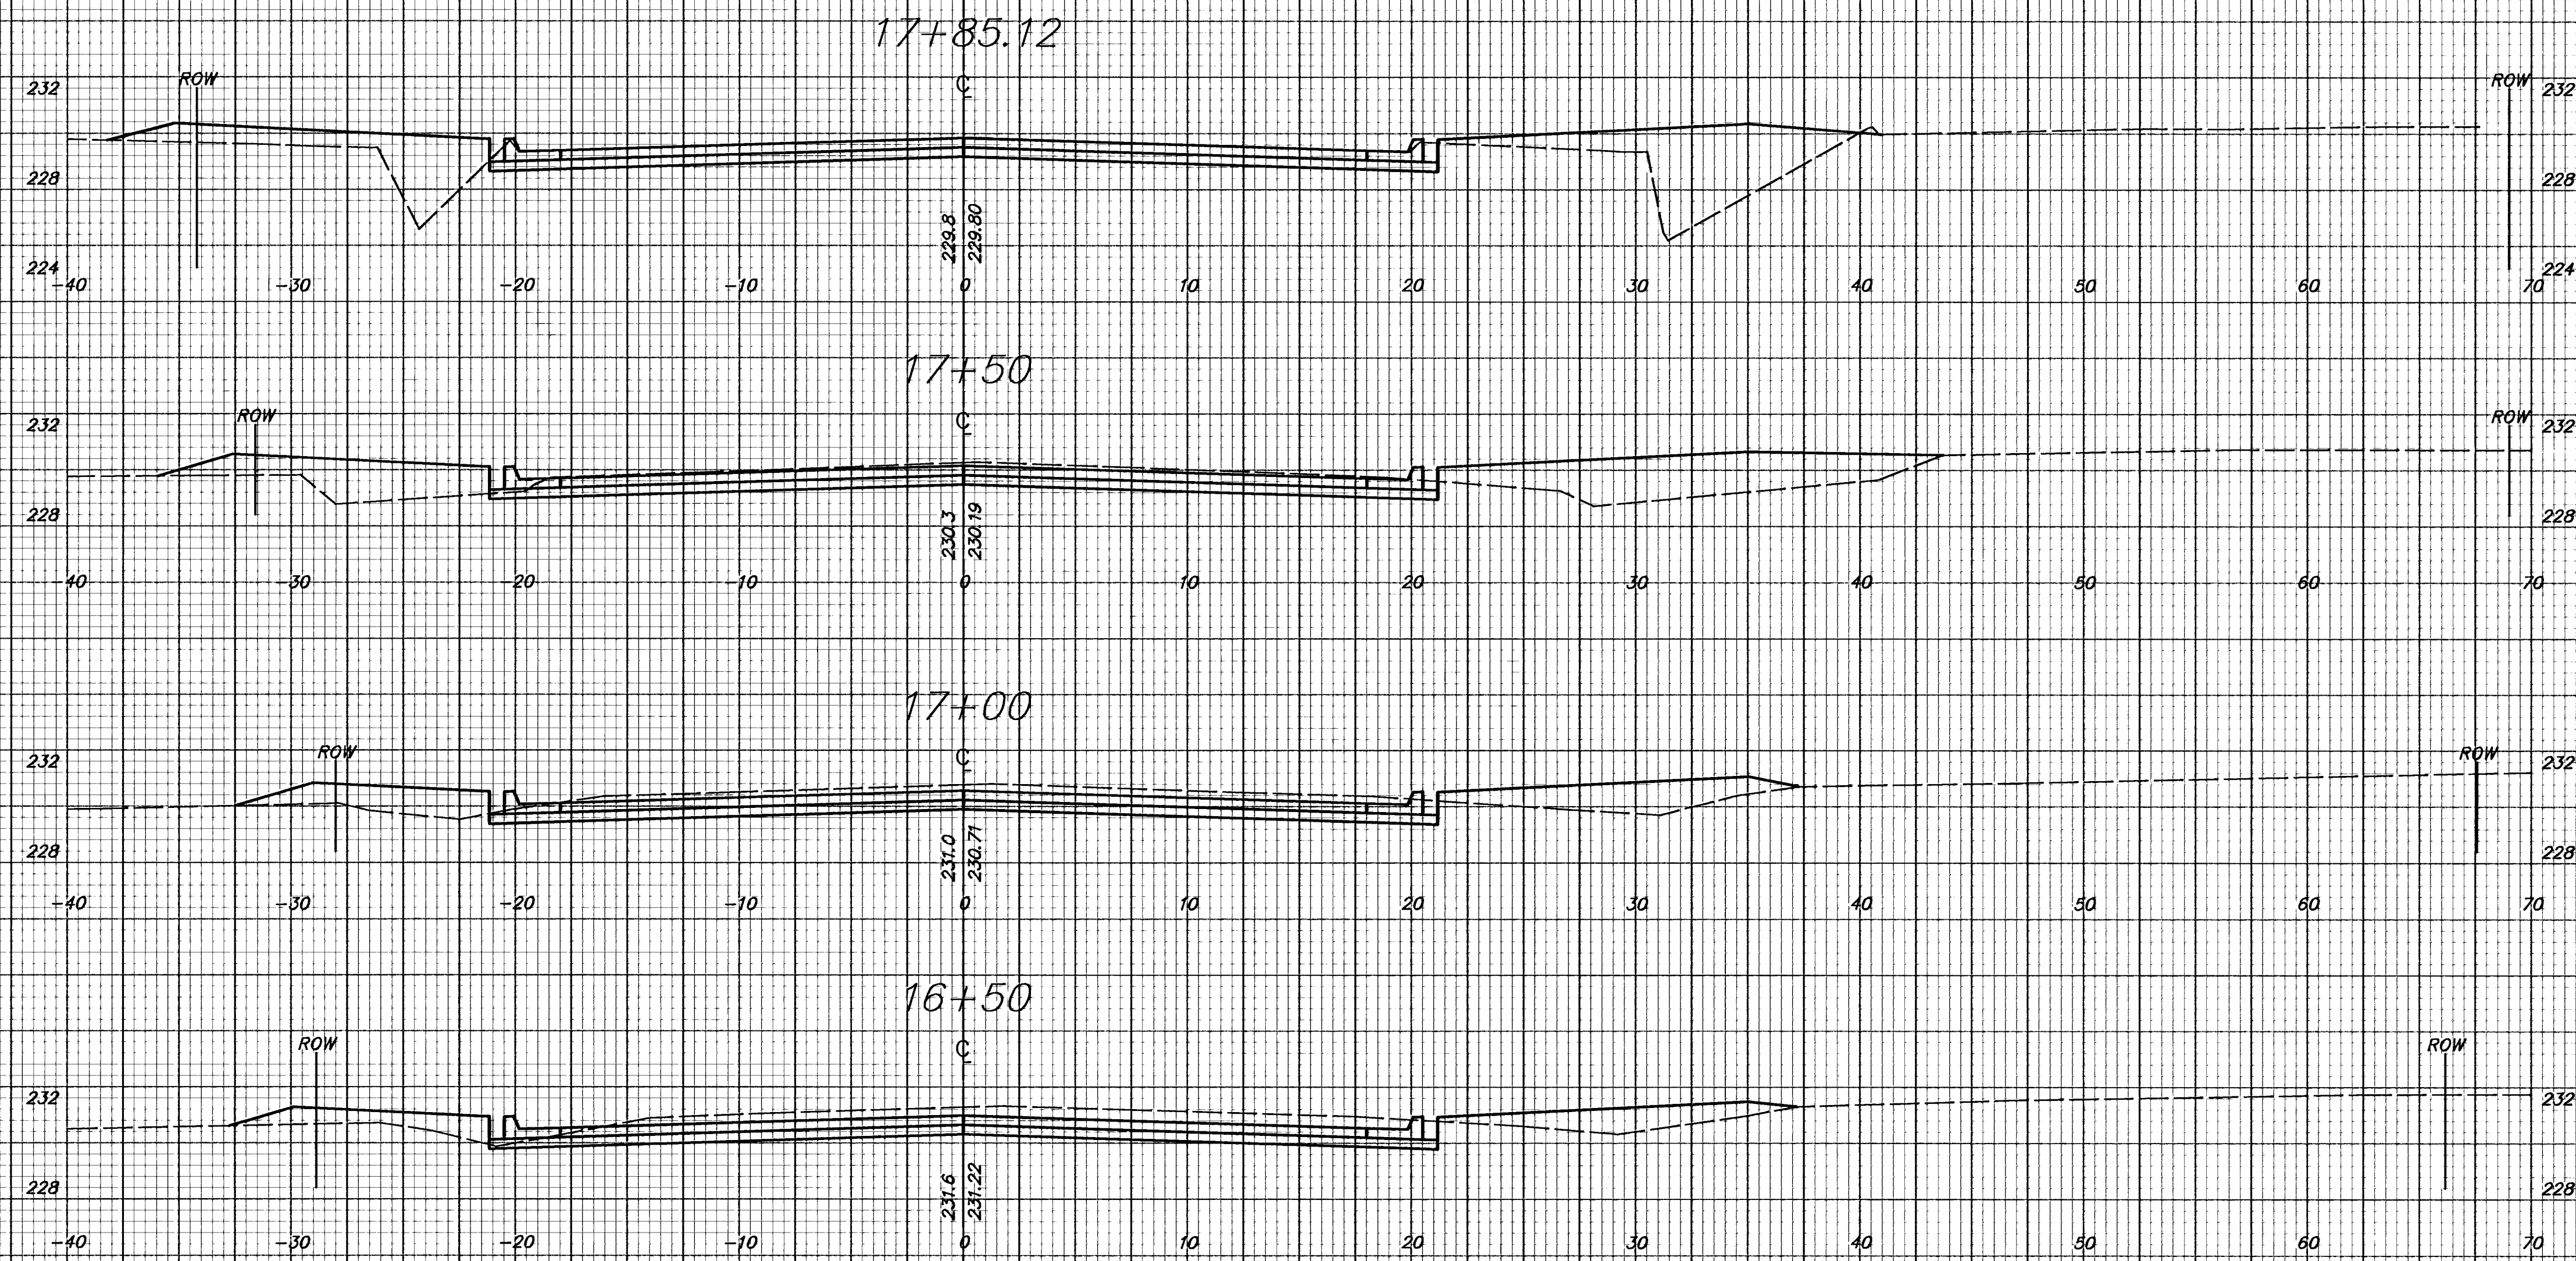

H:\IVIL\0514\XSECTS\0514_X56 Mod Oct 30 00.06.06 1996