
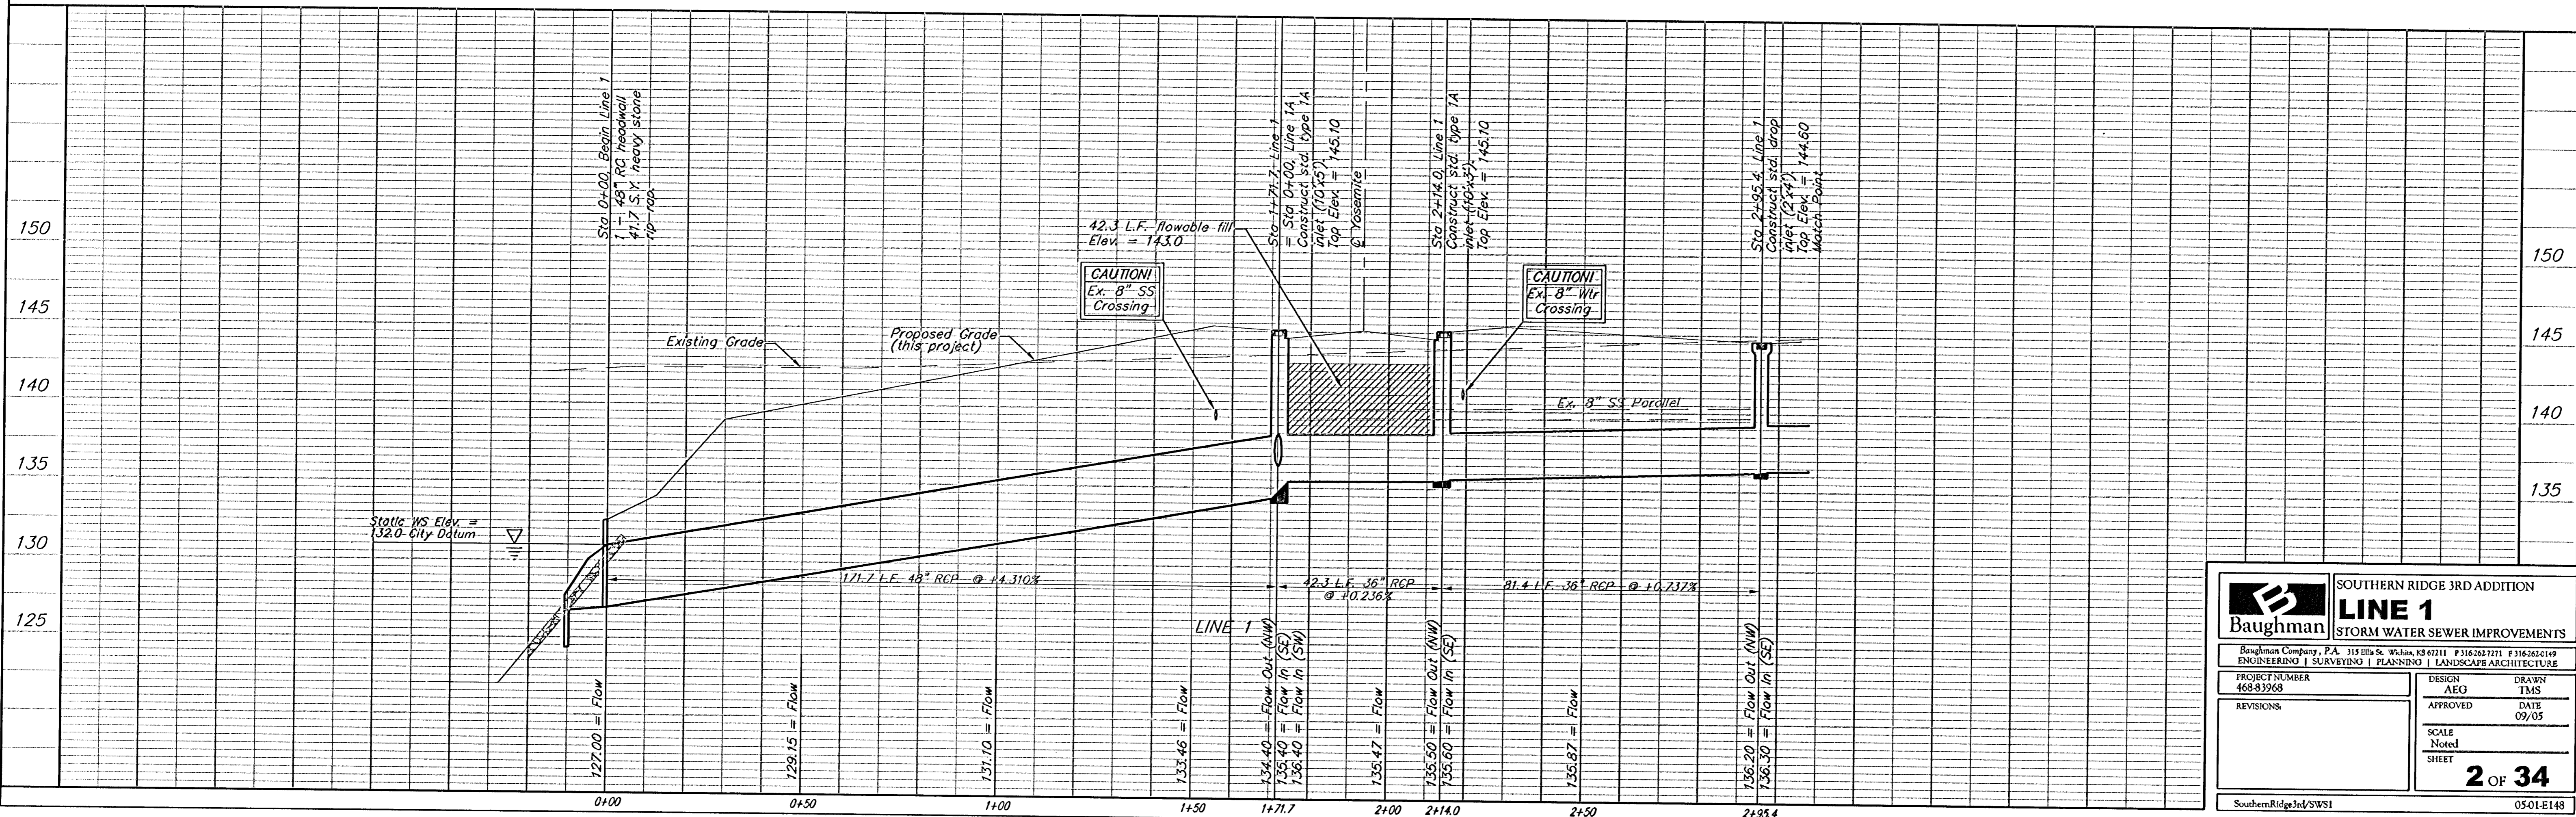


BENCHMARKS:
 BM #1: COW Disc at South West Corner of the Intersection of Lark & Atlanta. Elev. = 143.20 (City Datum)
 BM #2: COW Disc at North West side of Westgate at South End of Lot 13 Block "B" Southern Ridge Addition. Elev. = 144.10 (City Datum)
 BM #3: COW BM at Shefford on the south side of Pawnee Ave. Elev. = 145.53 (City Datum)

Scale: 1" = 20' Horizontal
 1" = 5' Vertical
 • = Iron

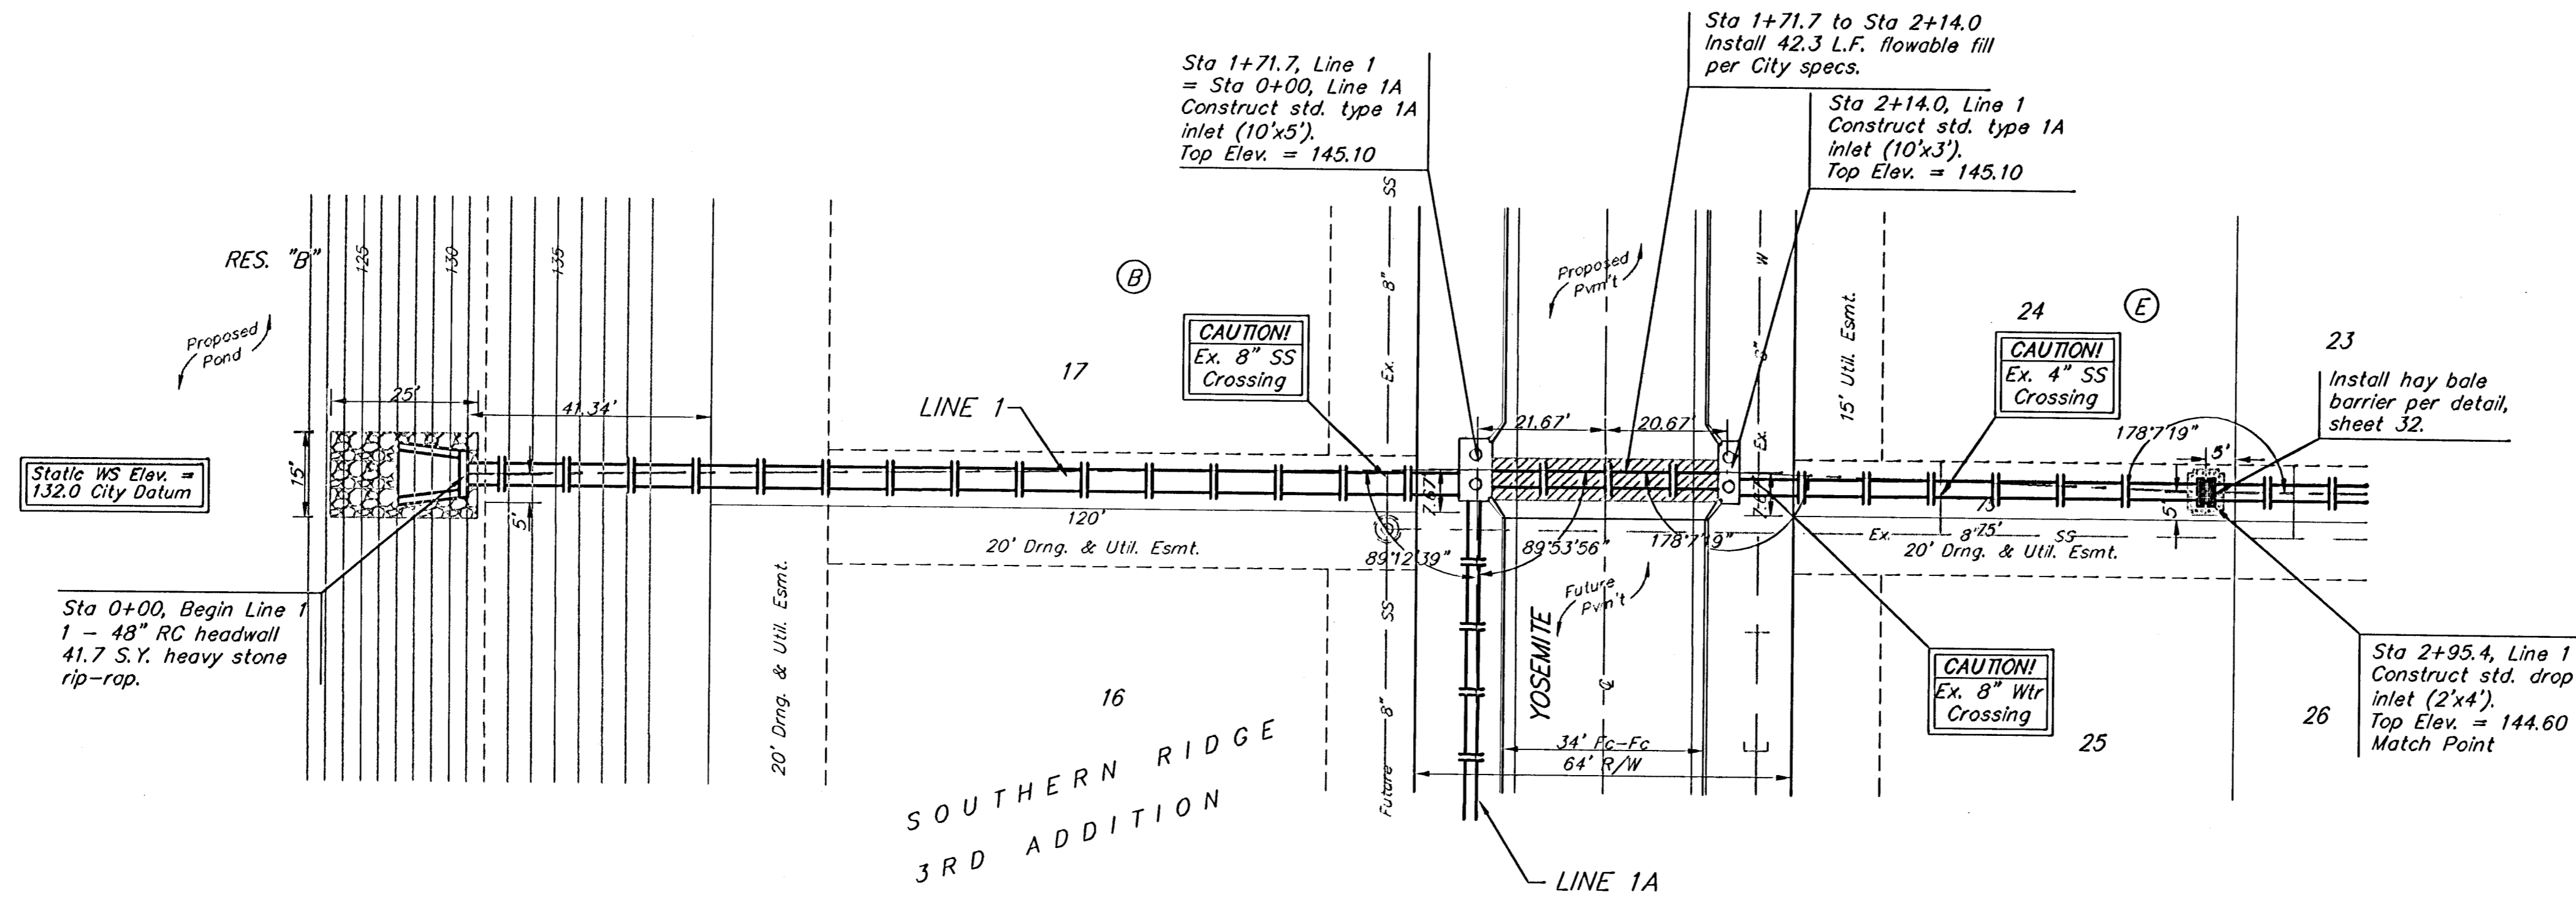

	SOUTHERN RIDGE 3RD ADDITION	
	LINE 1	
STORM WATER SEWER IMPROVEMENTS		
Baughman Company, P.A. 315 Ellis St. Wichita, KS 67211 P3162627771 F3162620149		
ENGINEERING SURVEYING PLANNING LANDSCAPE ARCHITECTURE		
PROJECT NUMBER 468-83968	DESIGN AEO	DRAWN TMS
REVISIONS	APPROVED	DATE 09/05
	SCALE Noted	SHEET
		2 OF 34
SouthernRidge3rd/SWS1		0501E148