


**BENCHMARKS:**  
 BM #1: COW Disc at South West Corner of the Intersection of Lark & Allanta.  
 Elev. = 145.20 (City Datum)


BM #2: COW Disc at North West side of Westgate at South End of Lot 13 Block "B" Southern Ridge Addition.  
 Elev. = 144.10 (City Datum)

BM #3: COW BM at Shefford on the south side of Pawnee Ave.  
 Elev. = 145.53 (City Datum)

Scale: 1" = 20' Horizontal  
 1" = 5' Vertical  
 • = Iron

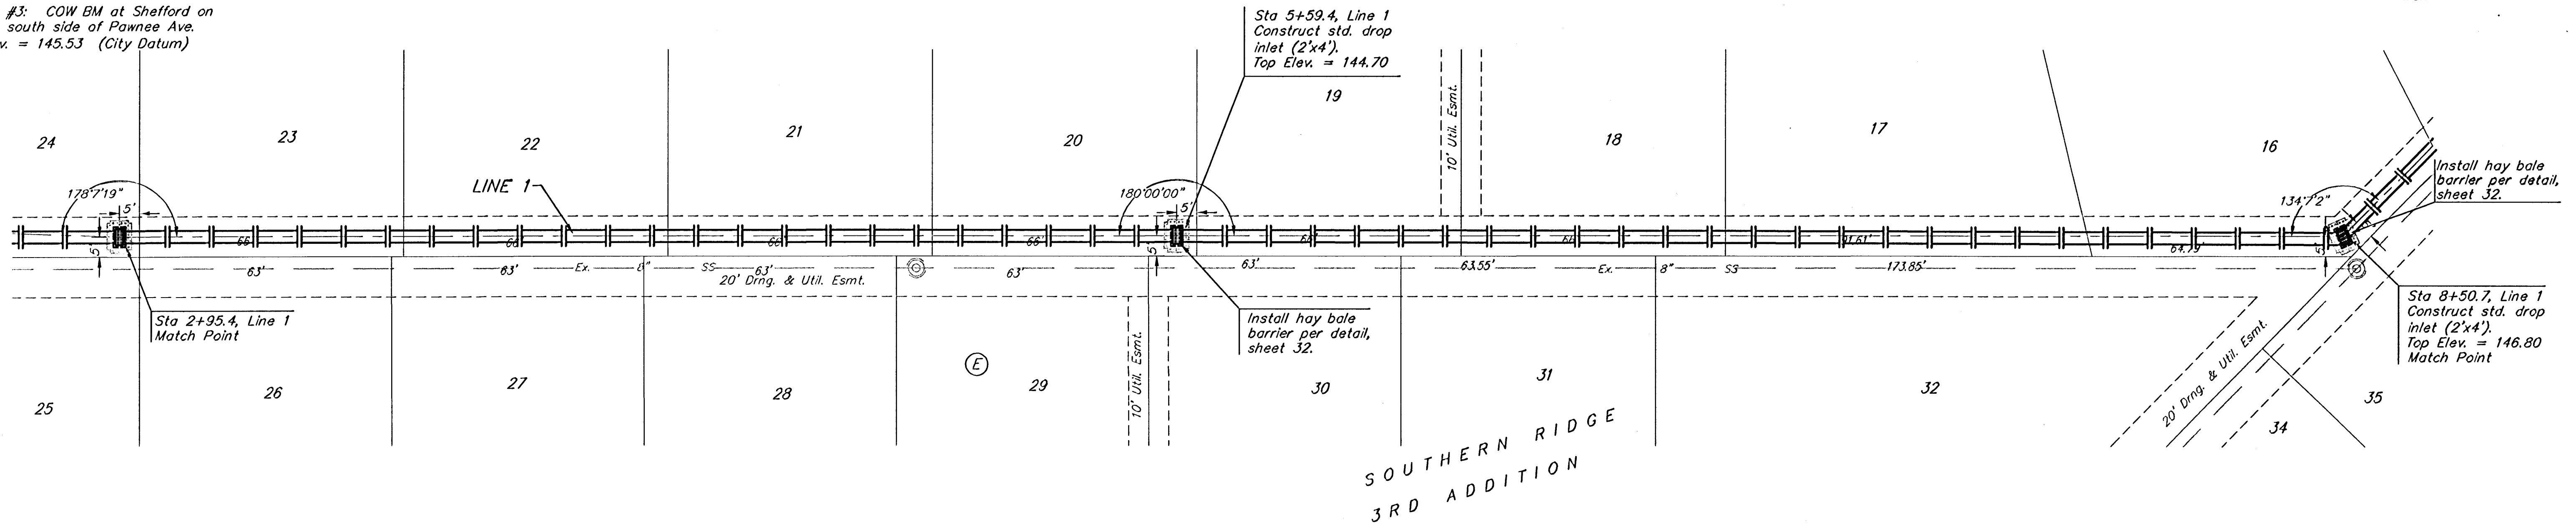

SOUTHERN RIDGE  
 3RD ADDITION

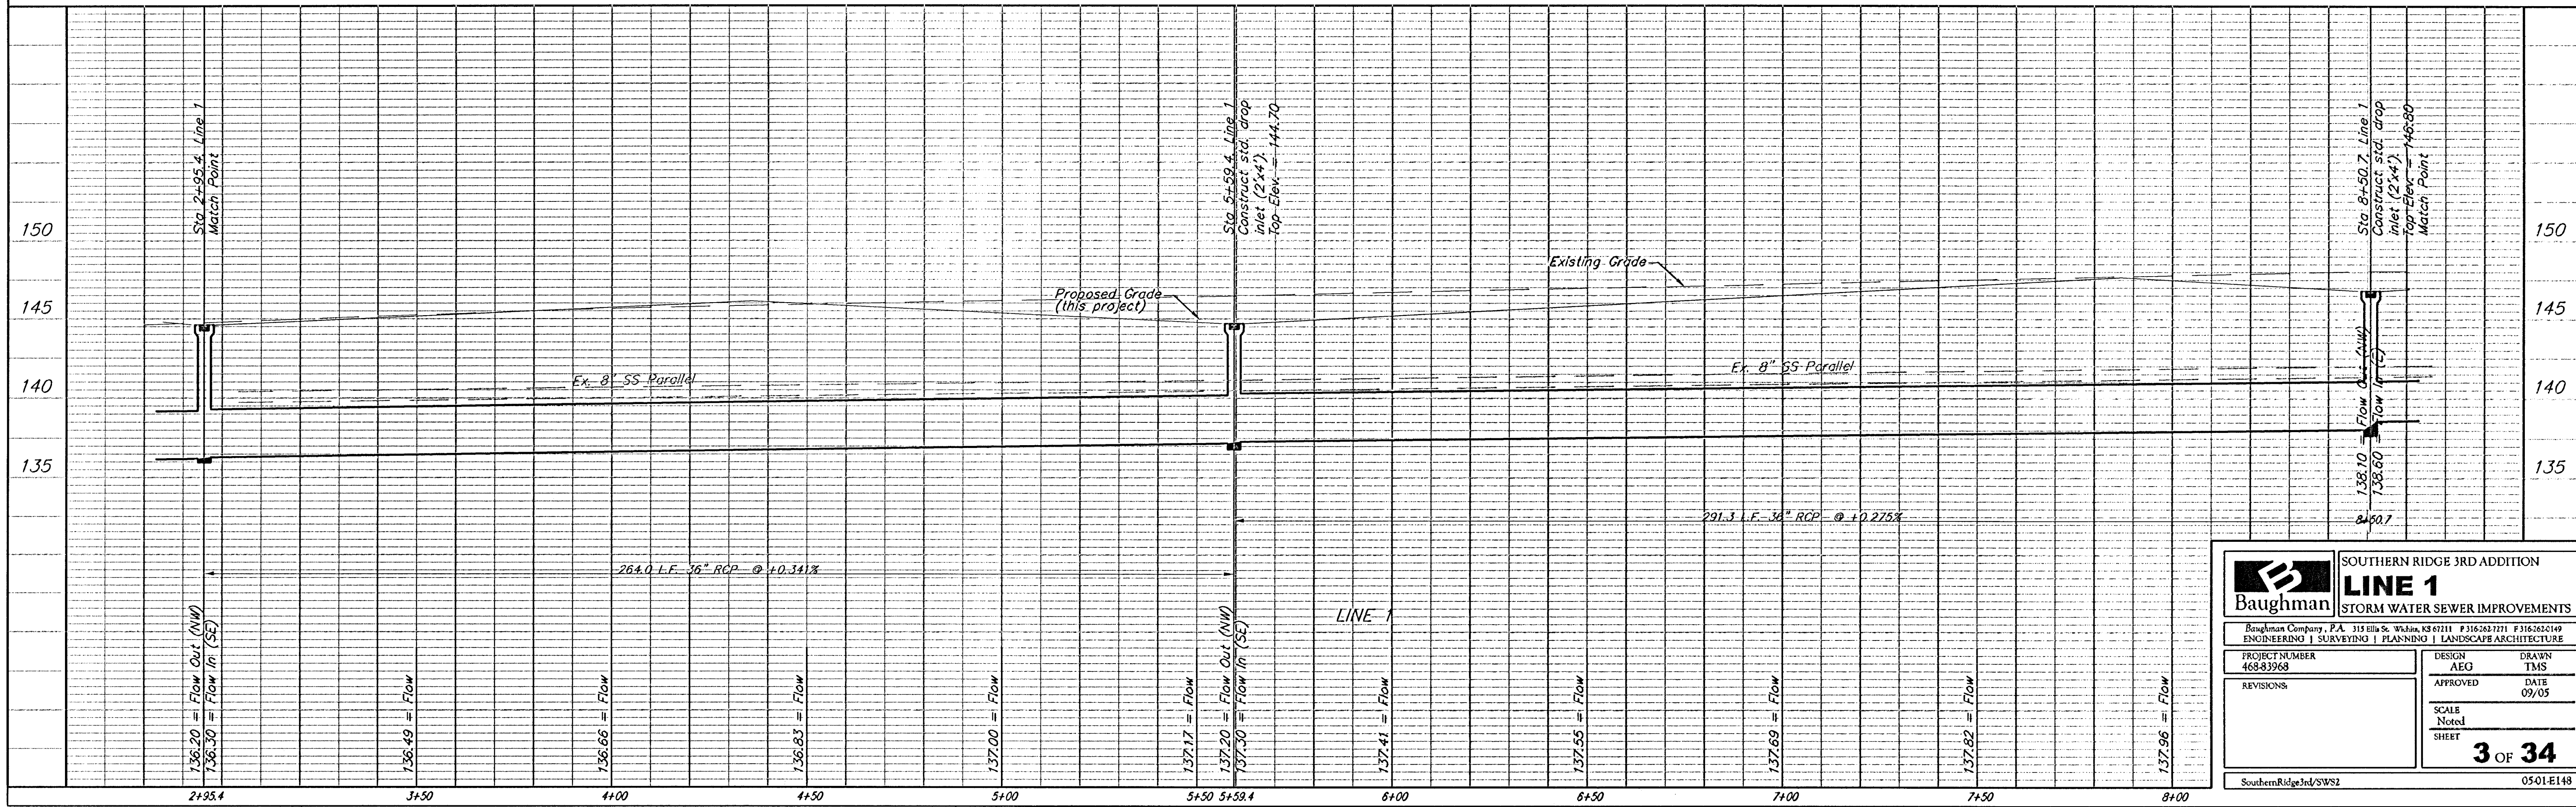

<b>B</b> Baughman		SOUTHERN RIDGE 3RD ADDITION <b>LINE 1</b> STORM WATER SEWER IMPROVEMENTS	
Baughman Company, P.A. 315 Ellis St. Wichita, KS 67211 P 316-263-7771 F 316-262-1449 ENGINEERING   SURVEYING   PLANNING   LANDSCAPE ARCHITECTURE			
PROJECT NUMBER 468-83968	DESIGN AEG	DRAWN TMS	
REVISIONS	APPROVED	DATE 09/05	
	SCALE Noted	SHEET	<b>3 OF 34</b>
SouthernRidge3rd/SWS2		0501-E148	