
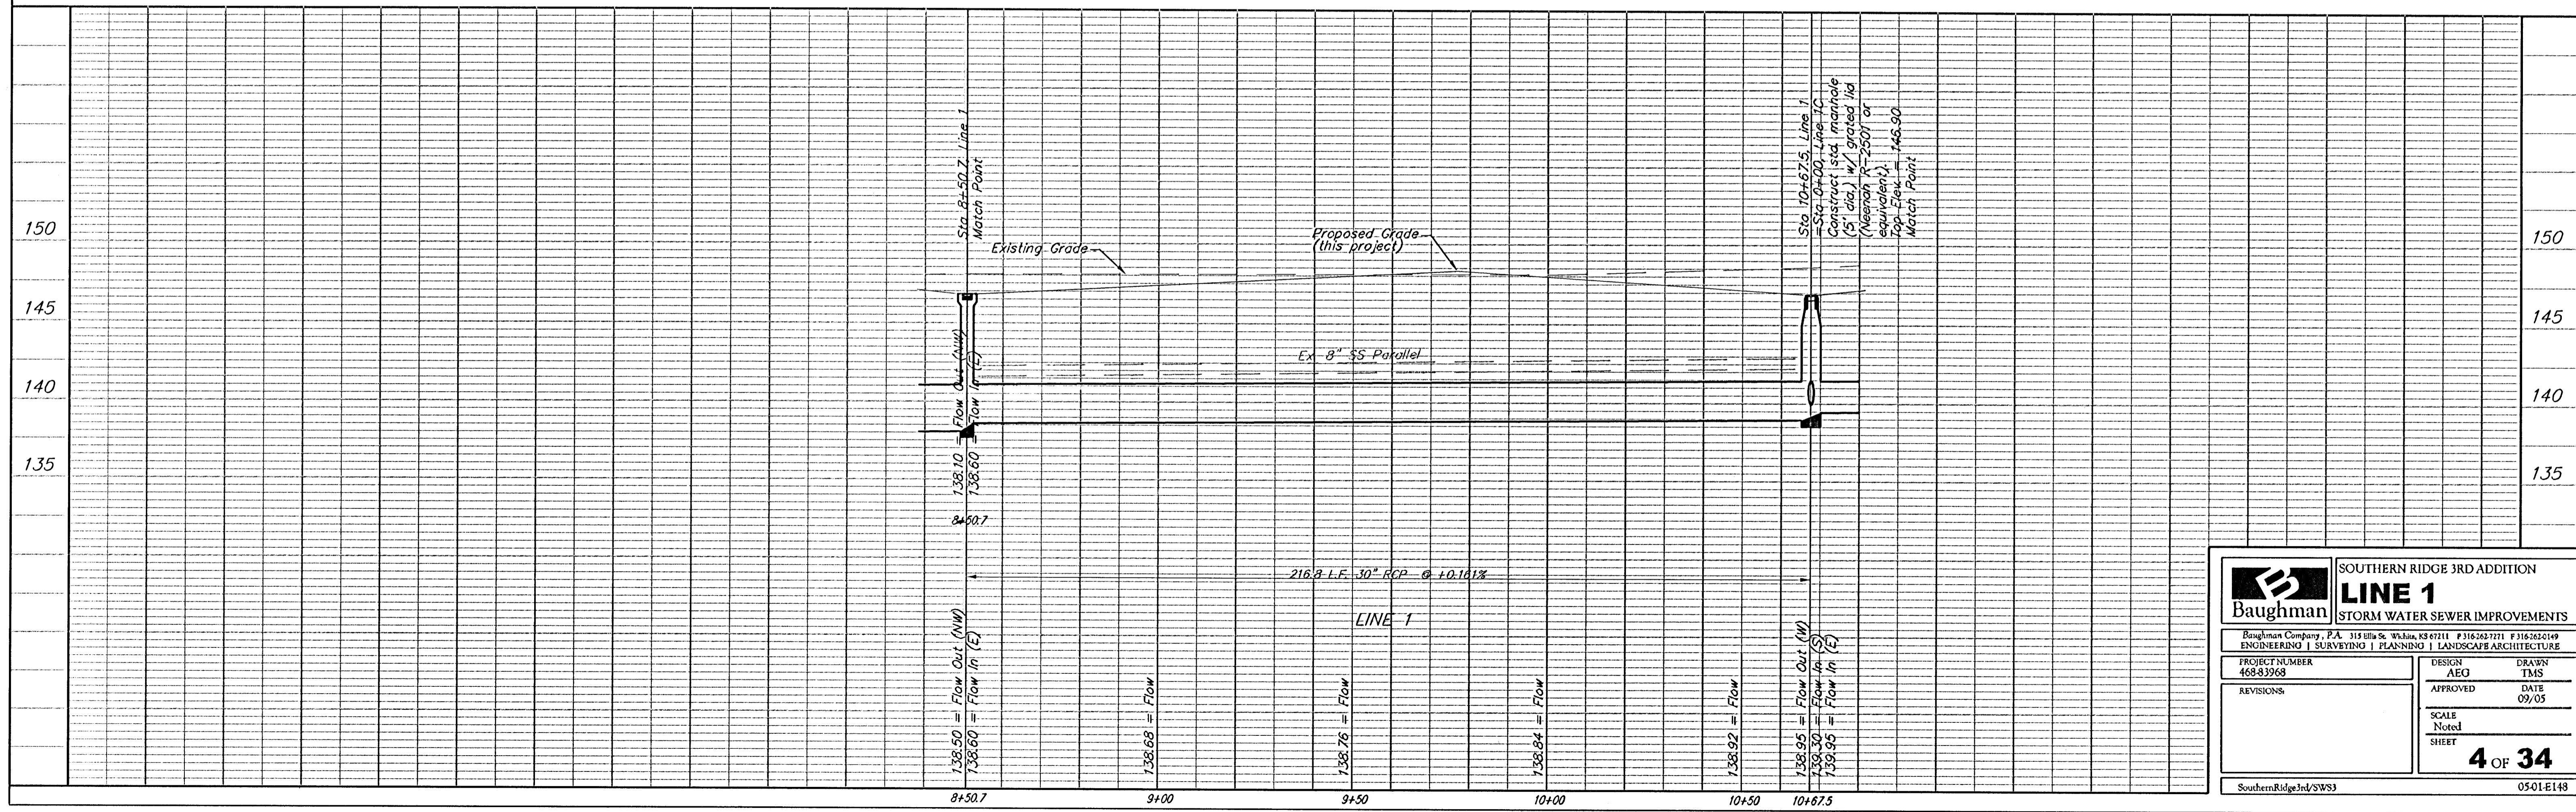


BENCHMARKS:
 BM #1: COW Disc at South West Corner of the Intersection of Lark & Atlanta. Elev. = 145.20 (City Datum)
 BM #2: COW Disc at North West side of Westgate at South End of Lot 13 Block "B" Southern Ridge Addition. Elev. = 144.10 (City Datum)
 BM #3: COW BM at Shefford on the south side of Pawnee Ave. Elev. = 145.53 (City Datum)

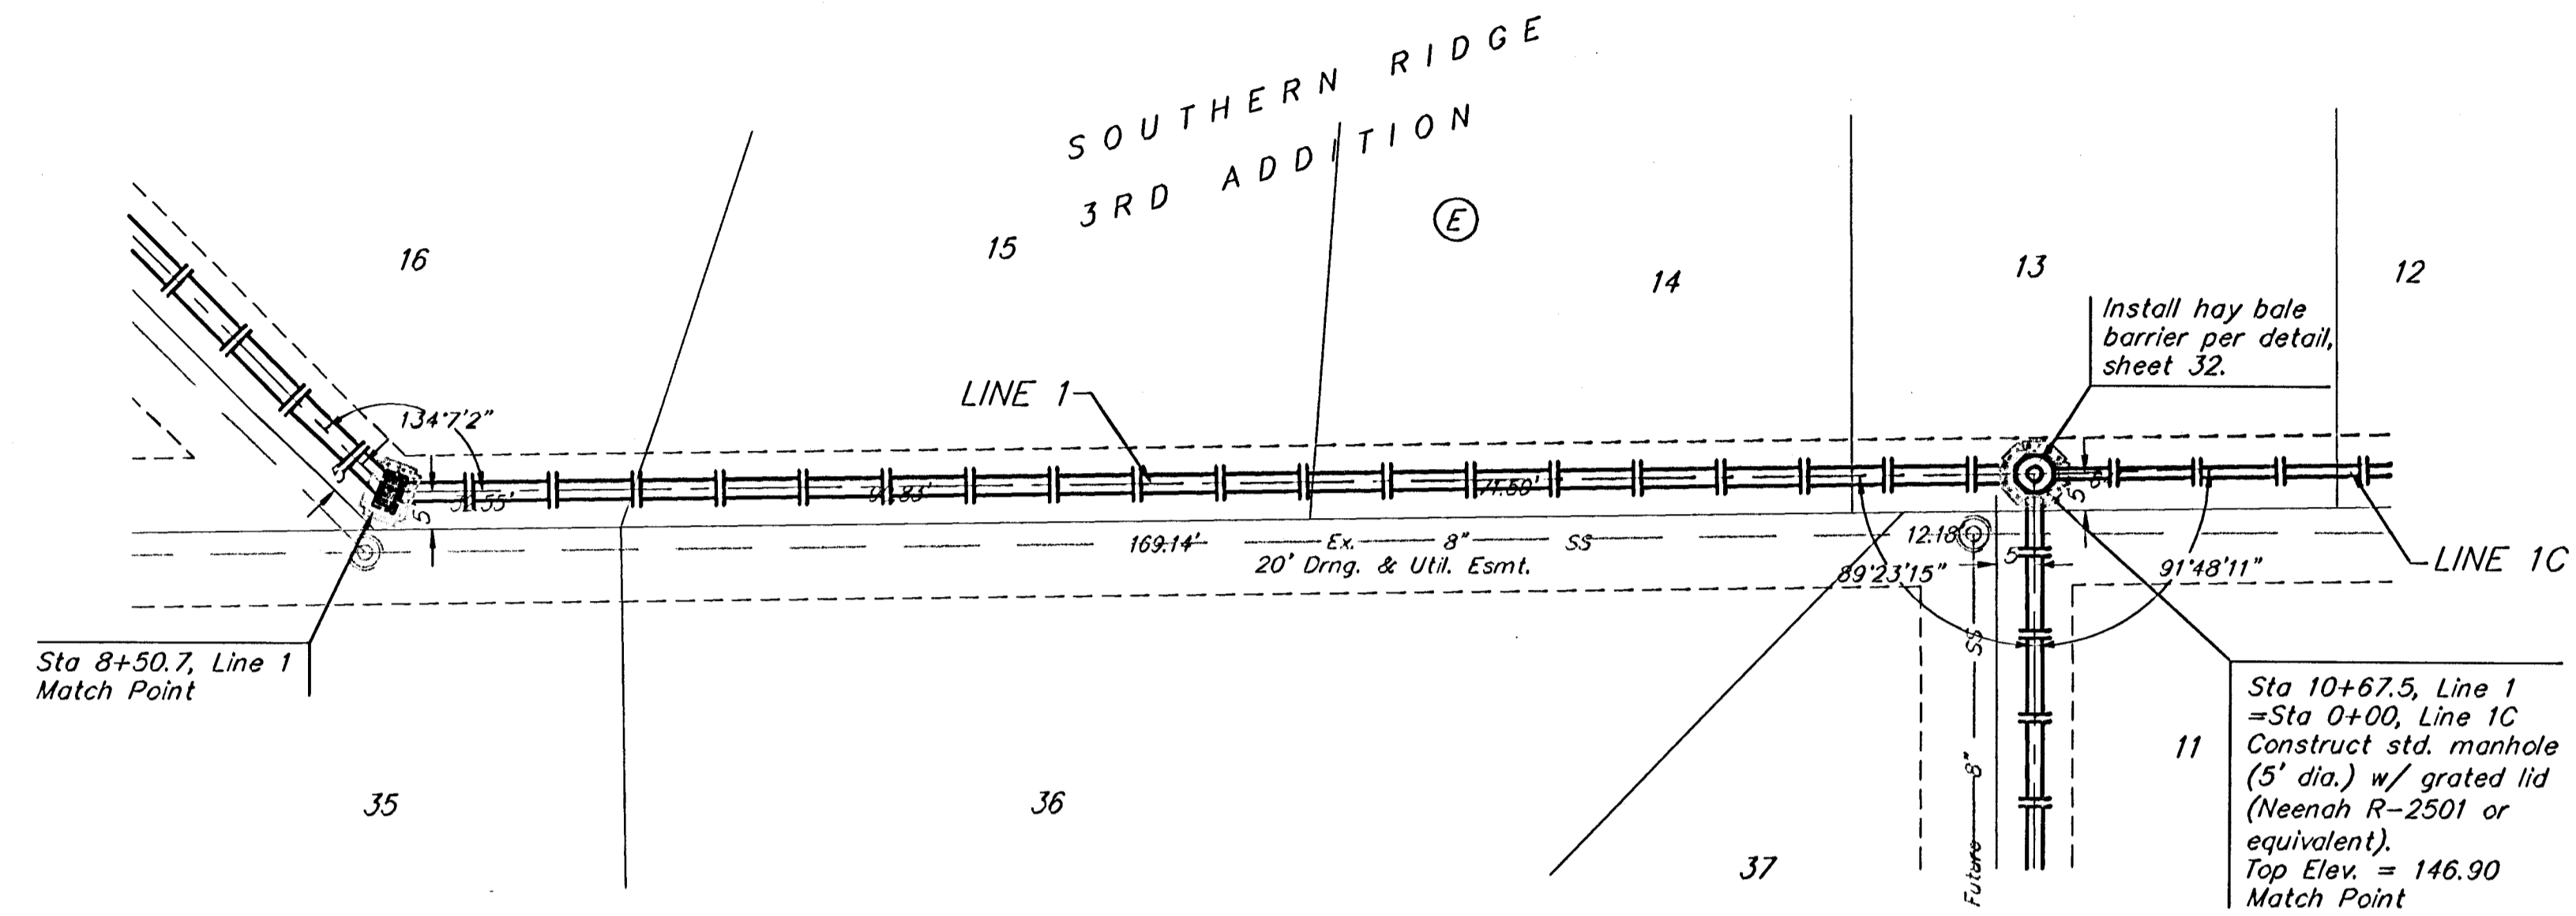

	SOUTHERN RIDGE 3RD ADDITION	
	LINE 1	
STORM WATER SEWER IMPROVEMENTS		
<small>Baughman Company, P.A. 315 8th St. Wichita, KS 67211 P 316-262-7271 F 316-262-0149 ENGINEERING SURVEYING PLANNING LANDSCAPE ARCHITECTURE</small>		
<small>PROJECT NUMBER 468-83968</small>	<small>DESIGN AEO</small>	<small>DRAWN TMS</small>
<small>REVISIONS:</small>	<small>APPROVED</small>	<small>DATE 09/05</small>
<small>SCALE Noted</small>		
4 OF 34		
<small>SouthernRidge3rd/SWS3</small>		<small>0501.E148</small>