
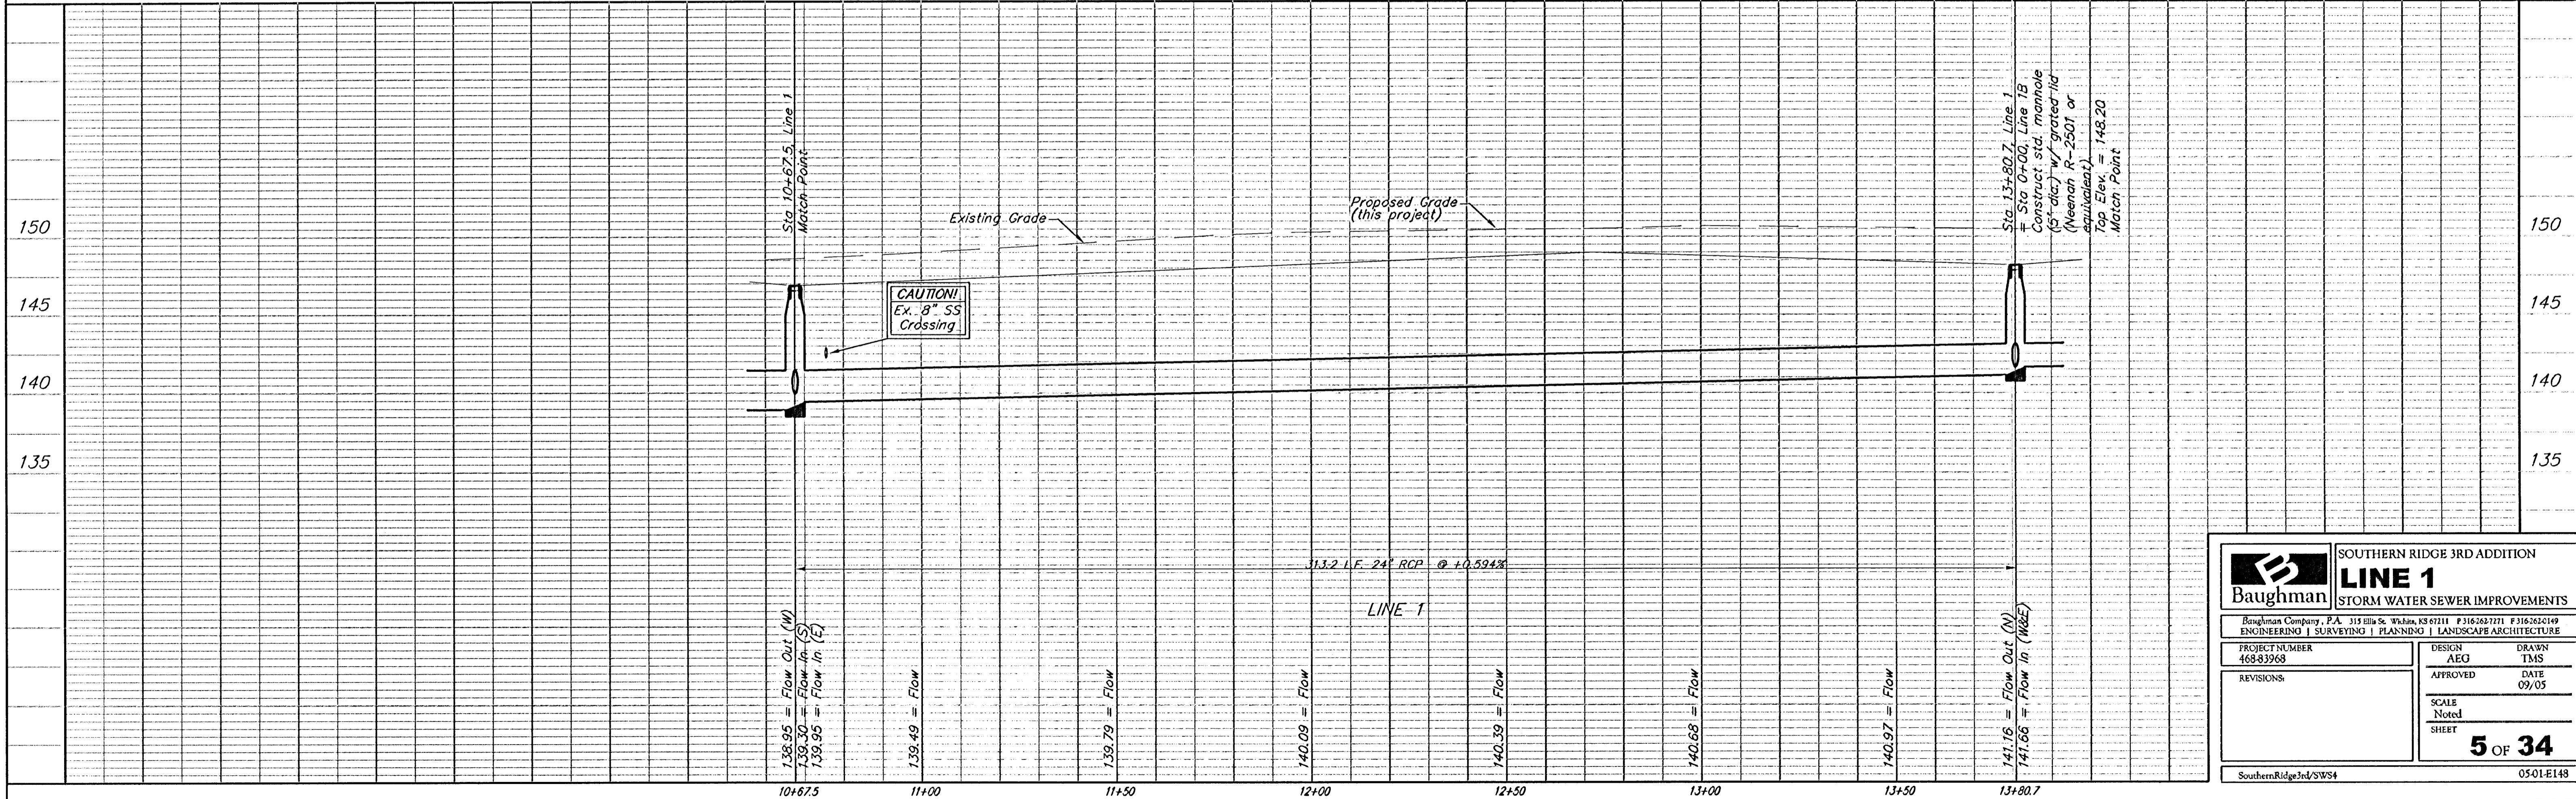


**BENCHMARKS:**  
 BM #1: COW Disc at South West Corner of the Intersection of Lark & Atlanta.  
 Elev. = 145.20 (City Datum)

BM #2: COW Disc at North West side of Westgate at South End of Lot 13 Block "B" Southern Ridge Addition.  
 Elev. = 144.10 (City Datum)

BM #3: COW BM at Shefford on the south side of Pawnee Ave.  
 Elev. = 145.53 (City Datum)

Scale: 1" = 20' Horizontal  
 1" = 5' Vertical  
 • = Iron

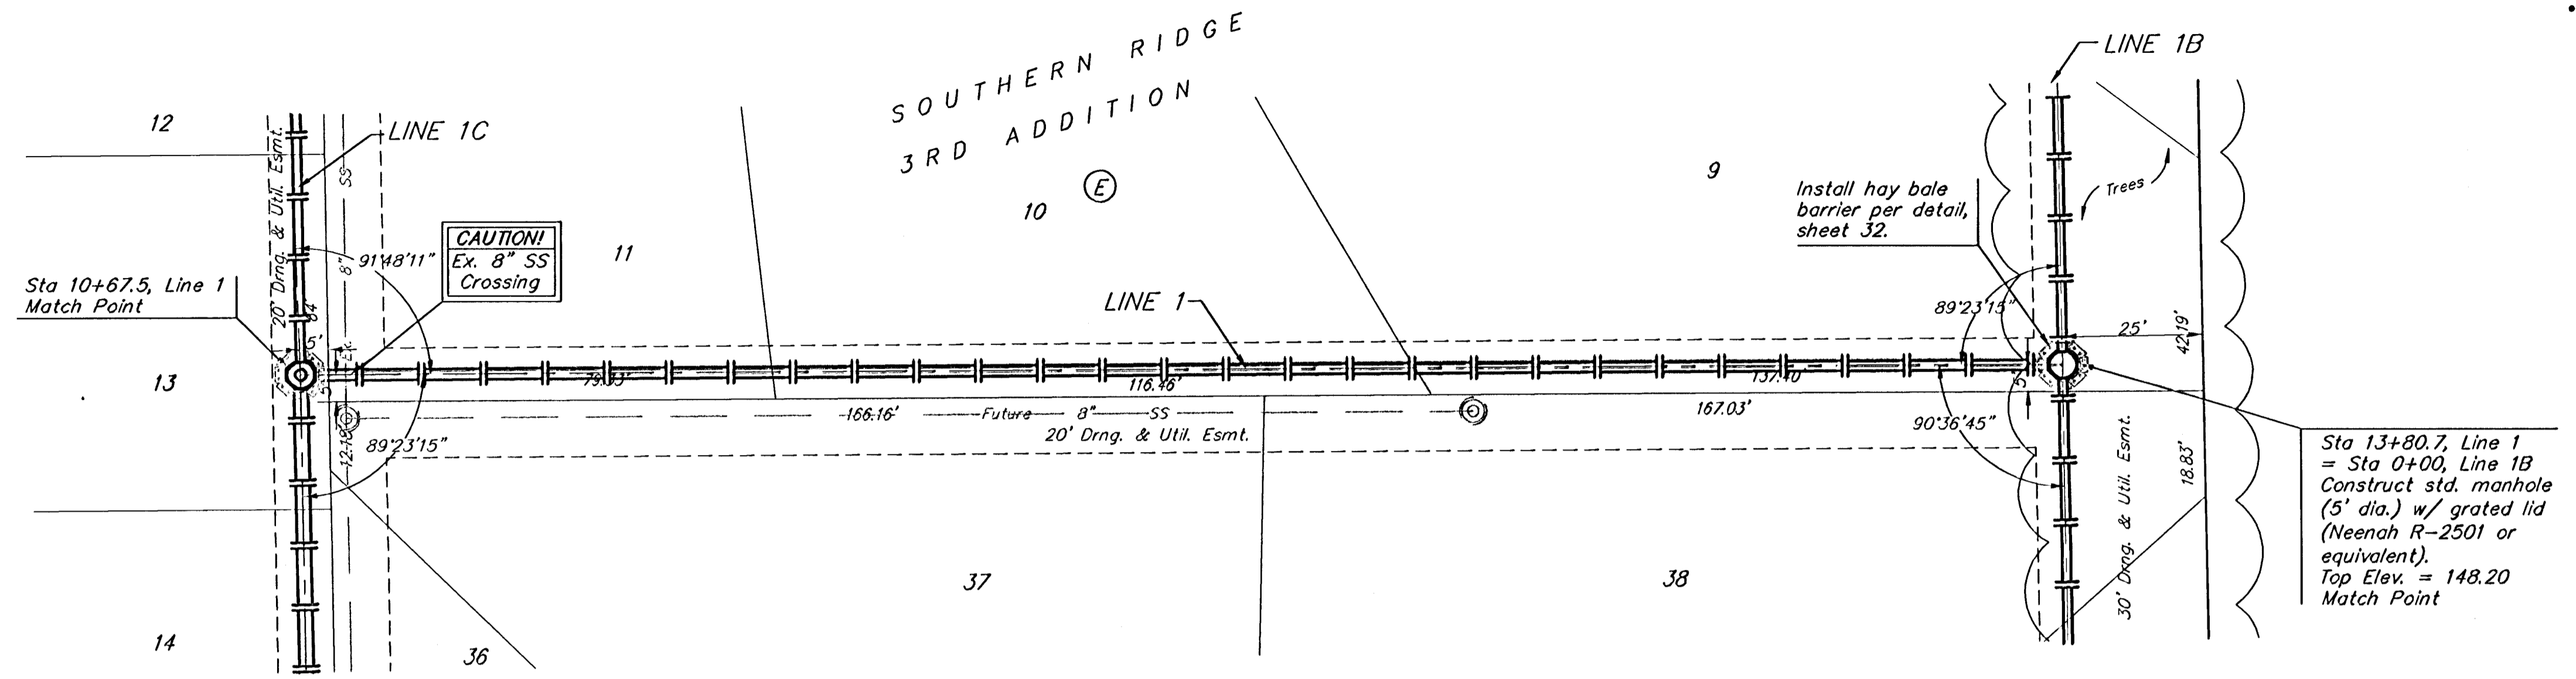

<b>Baughman</b>		SOUTHERN RIDGE 3RD ADDITION	
		<b>LINE 1</b>	
		STORM WATER SEWER IMPROVEMENTS	
Baughman Company, P.A. 319 E. 11th St., Wichita, KS 67211 P 316.262.7271 F 316.262.4149			
ENGINEERING   SURVEYING   PLANNING   LANDSCAPE ARCHITECTURE			
PROJECT NUMBER 468-83968	DESIGN AEG	DRAWN TMS	
REVISIONS:	APPROVED	DATE 09/05	
	SCALE Noted		
			<b>5 OF 34</b>
SouthernRidge3rd/SWS4		05-01-E148	