


BENCHMARKS:
 BM #1: COW Disc at South West Corner of the Intersection of Lark & Atlanta.
 Elev. = 145.20 (City Datum)


BM #2: COW Disc at North West side of Westgate at South End of Lot 13 Block "B" Southern Ridge Addition.
 Elev. = 144.10 (City Datum)

BM #3: COW BM at Shefford on the south side of Pawnee Ave.
 Elev. = 145.53 (City Datum)

Scale: 1" = 20' Horizontal
 1" = 5' Vertical
 • = Iron

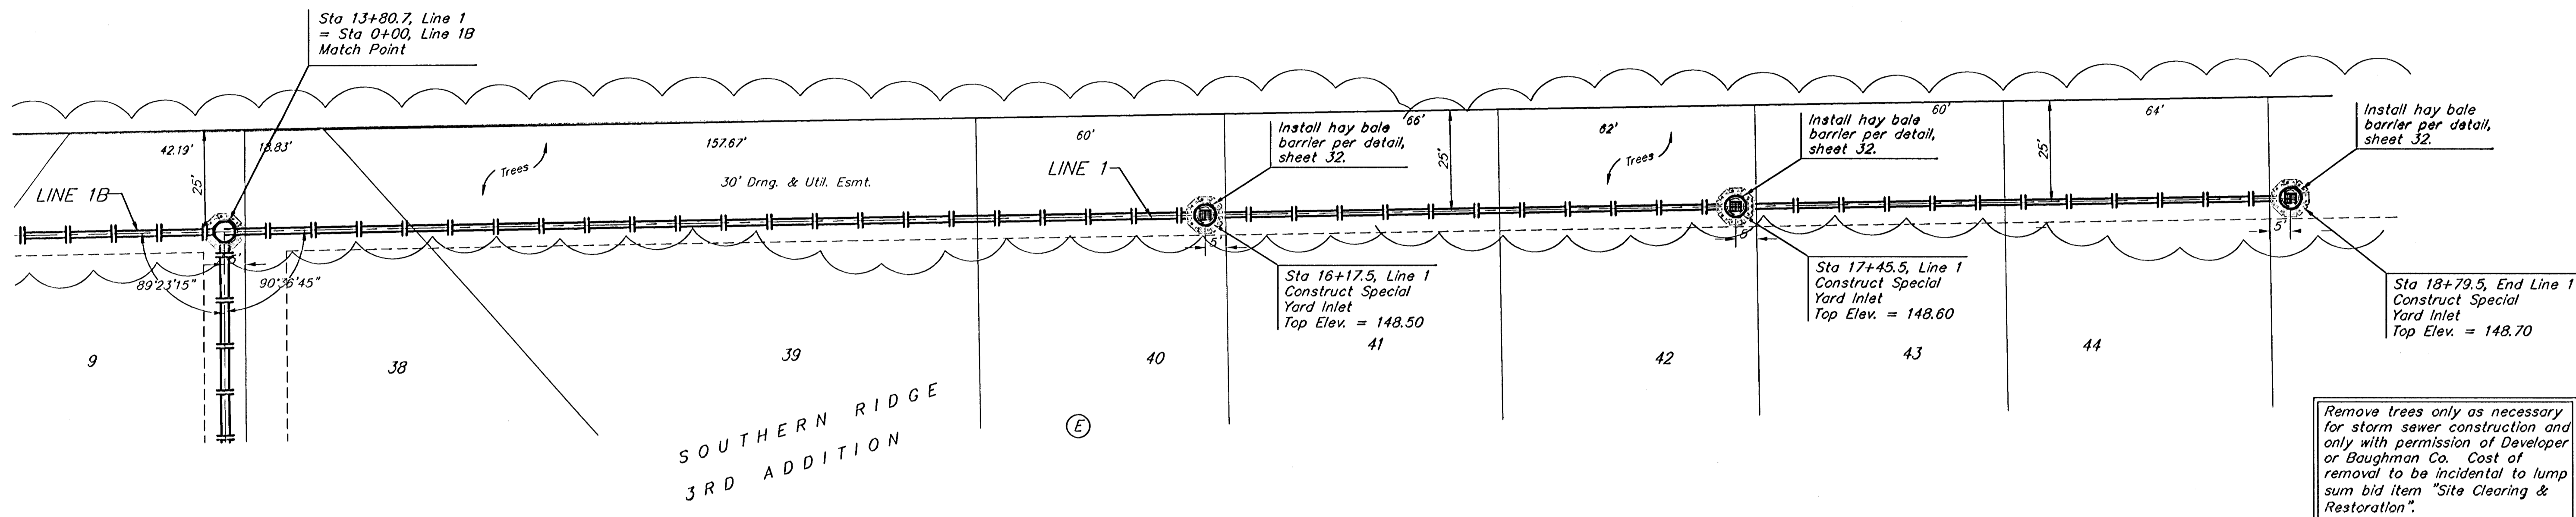

Remove trees only as necessary for storm sewer construction and only with permission of Developer or Baughman Co. Cost of removal to be incidental to lump sum bid item "Site Clearing & Restoration".

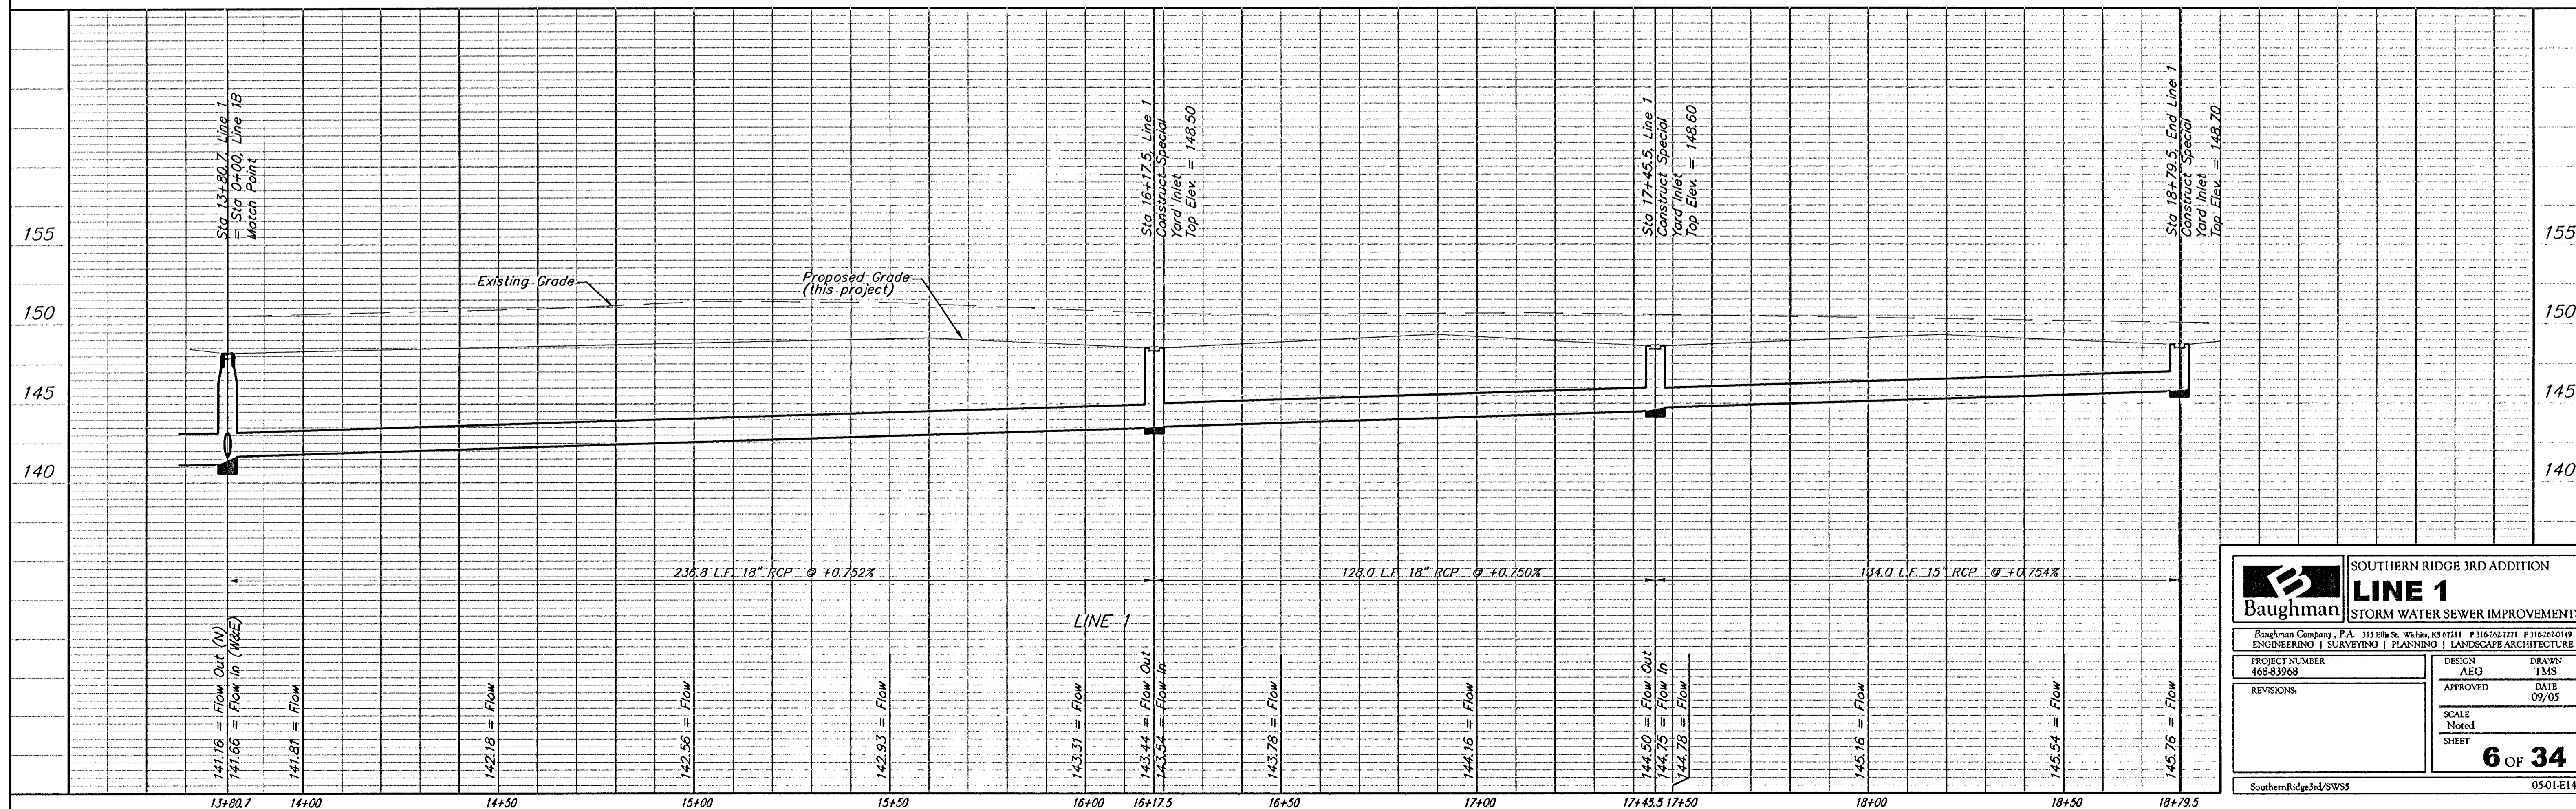

		SOUTHERN RIDGE 3RD ADDITION	
		LINE 1	
STORM WATER SEWER IMPROVEMENTS		<small>Baughman Company, P.A. 313 Billa St. Wichita, KS 67211 P 316.263.7211 F 316.262.0149 ENGINEERING SURVEYING PLANNING LANDSCAPE ARCHITECTURE</small>	
PROJECT NUMBER 468-83969	DESIGN AEG	DRAWN TMS	APPROVED DATE 09/05
REVISIONS:	SCALE Noted	SHEET 6 OF 34	
SouthernRidge3rd/SWS5		0501-E148	