

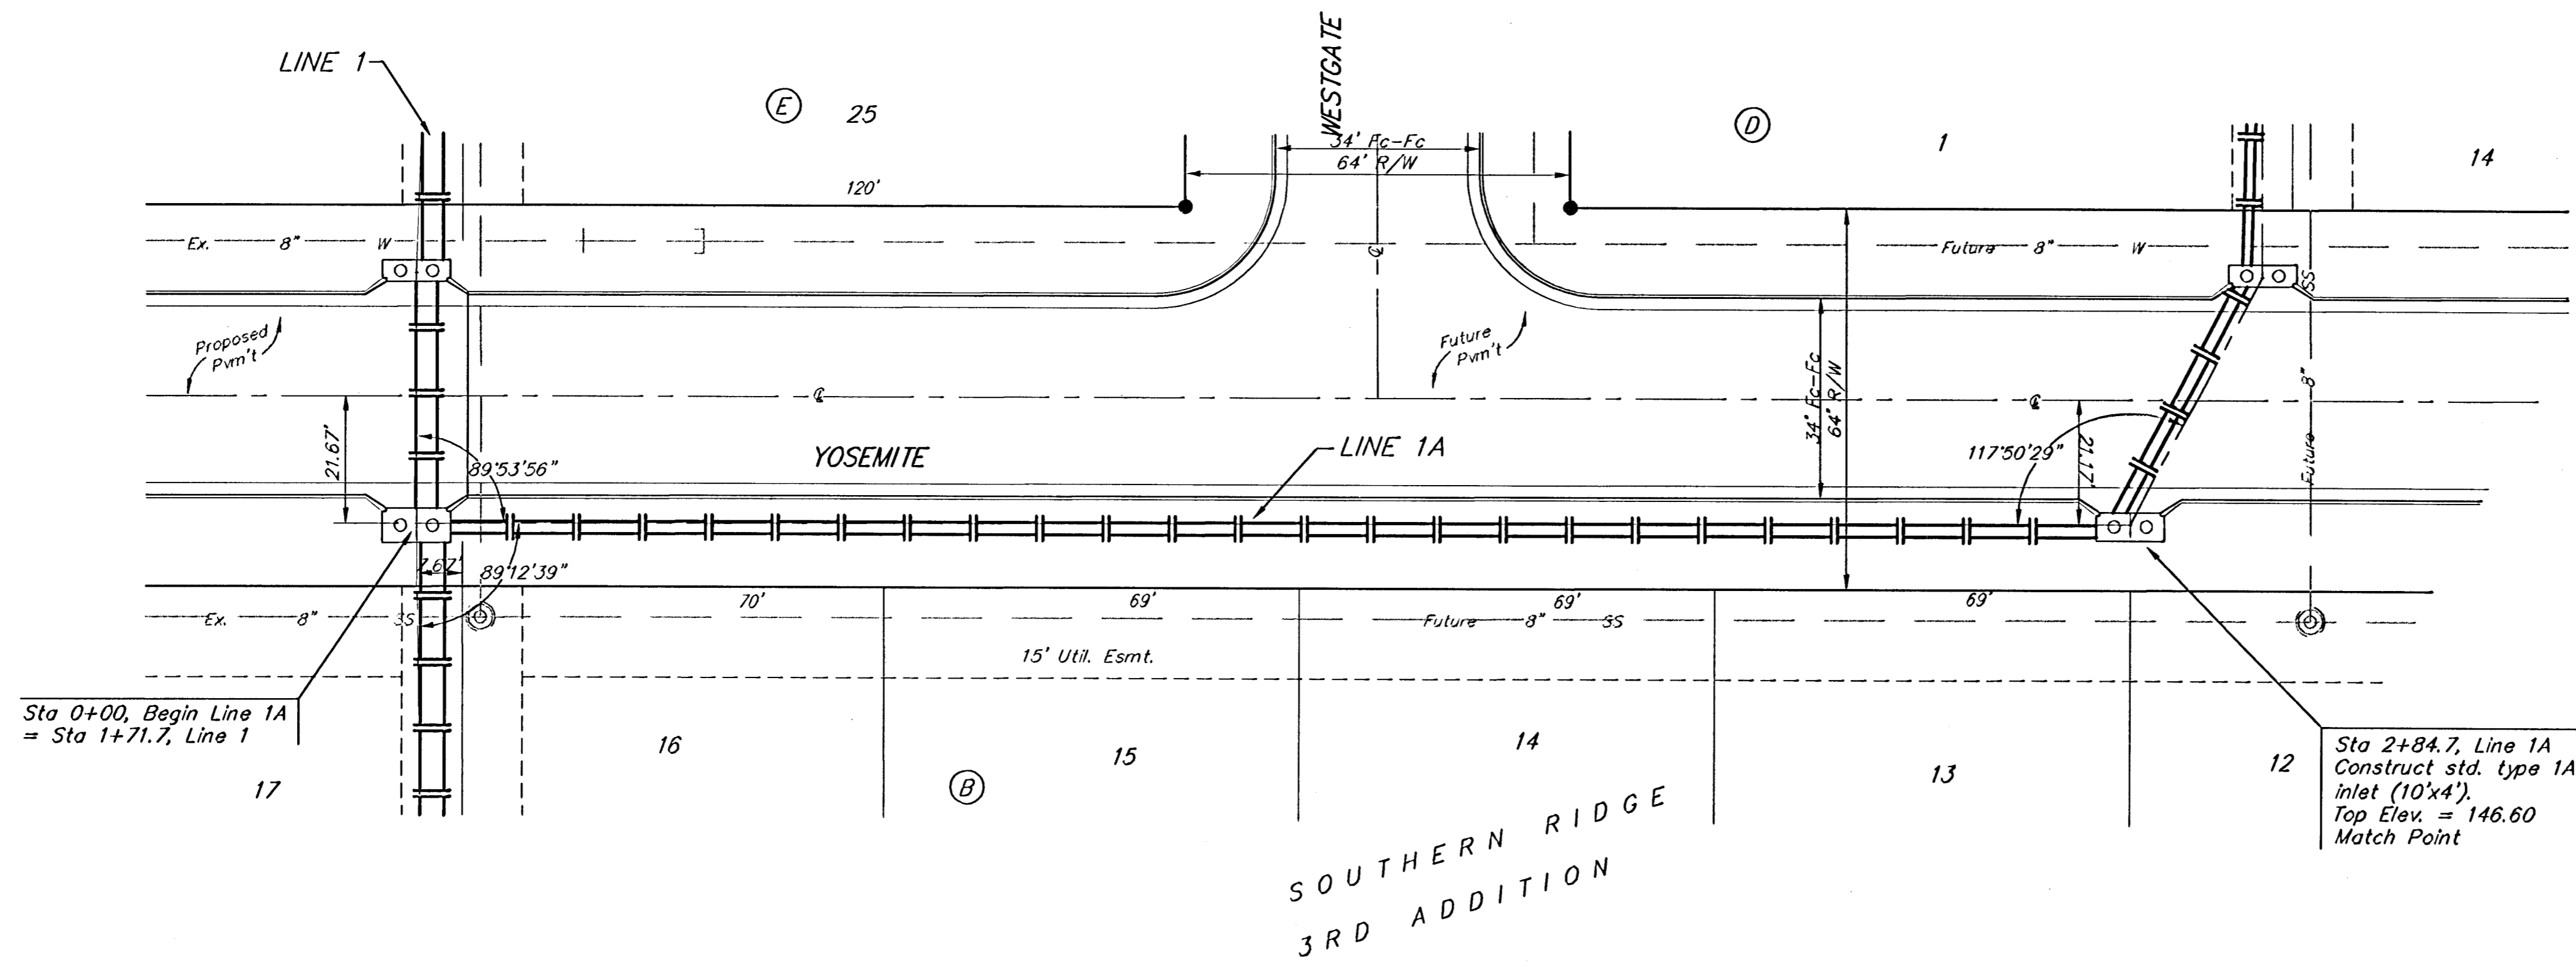


**BENCHMARKS:**  
 BM #1: COW Disc at South West Corner of the Intersection of Lark & Atlanta. Elev. = 145.20 (City Datum)  
 BM #2: COW Disc at North West side of Westgate at South End of Lot 13 Block "B" Southern Ridge Addition. Elev. = 144.10 (City Datum)  
 BM #3: COW BM at Shefford on the south side of Pawnee Ave. Elev. = 145.53 (City Datum)

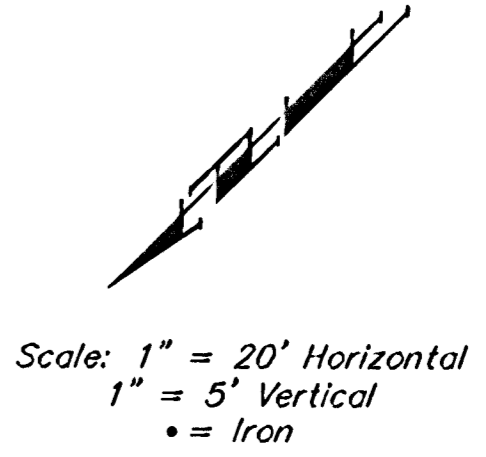

Sta 2+84.7, Line 1A  
 Construct std. type 1A inlet (10'x4').  
 Top Elev. = 146.60  
 Match Point

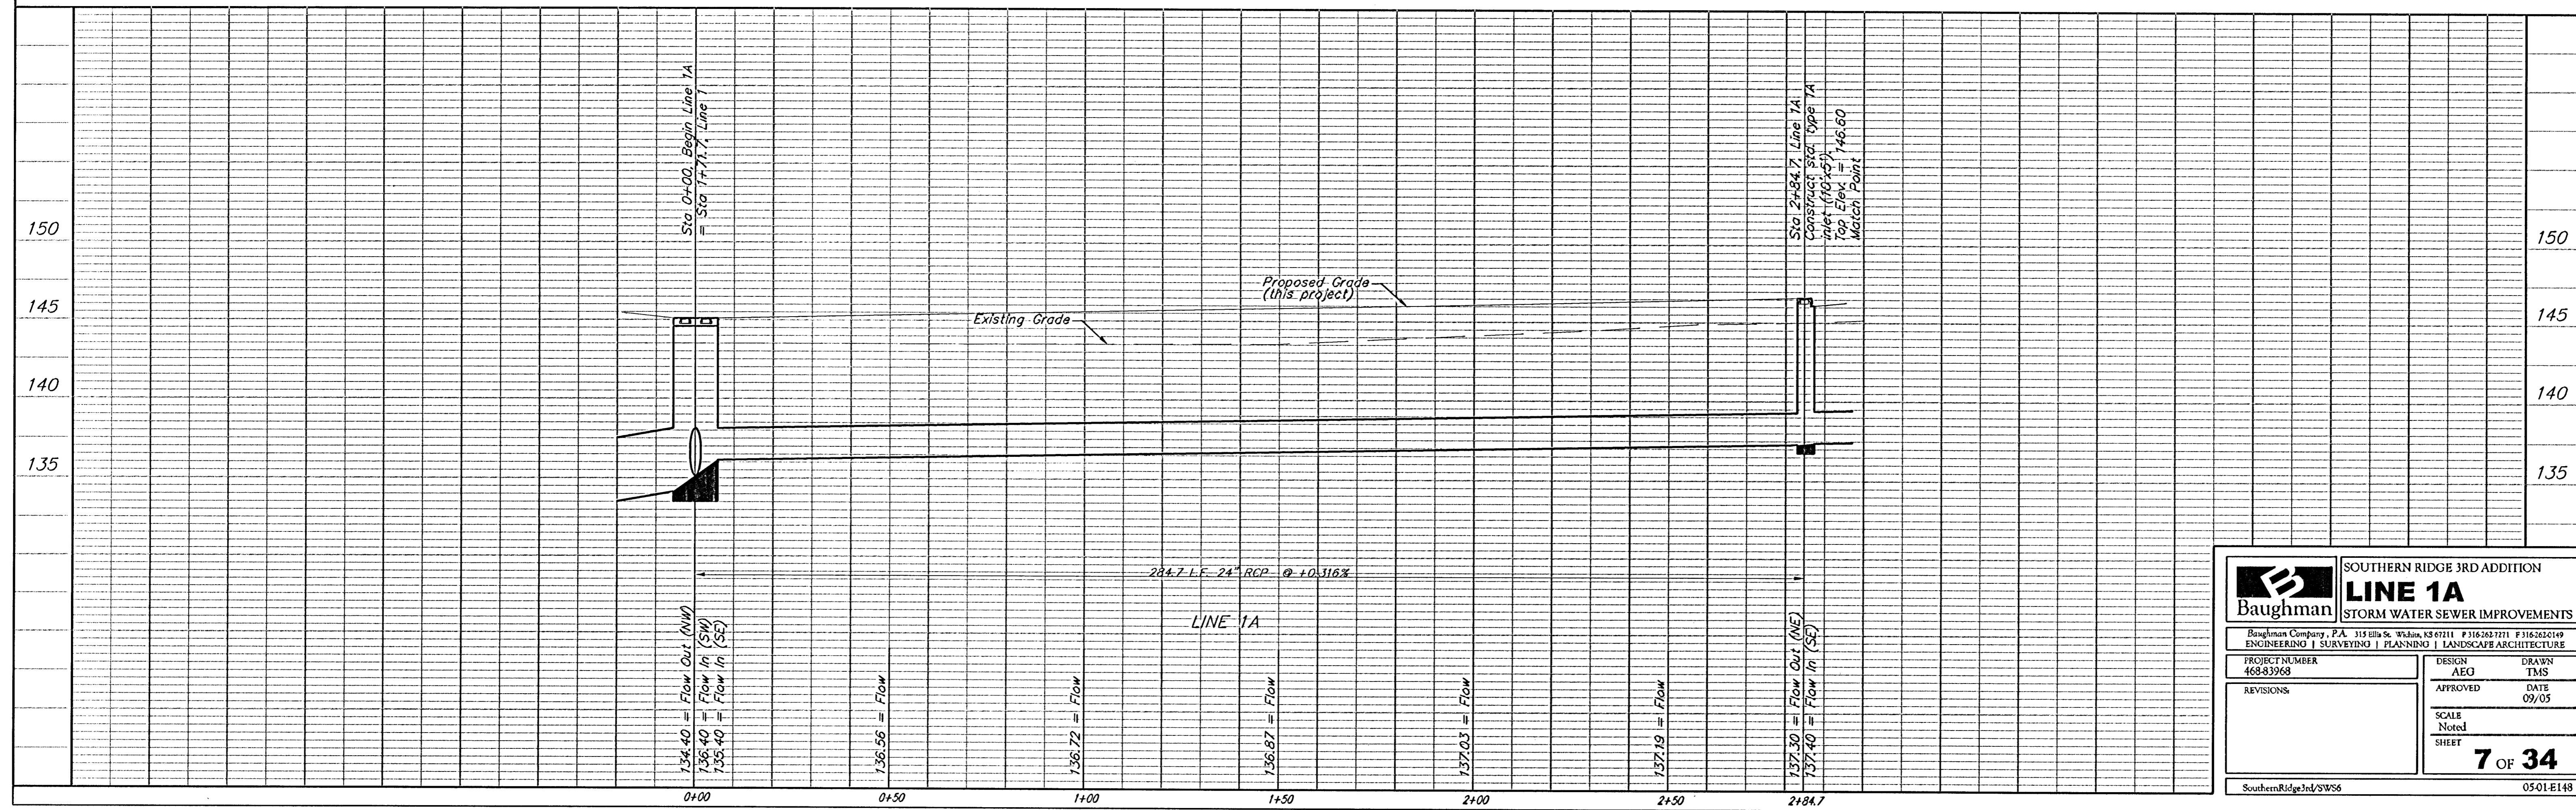

		SOUTHERN RIDGE 3RD ADDITION	
		<b>LINE 1A</b>	
STORM WATER SEWER IMPROVEMENTS		Baughman Company, P.A. 315 Ellis St. Wichita, KS 67211 P 316-263-7211 F 316-262-0149 ENGINEERING   SURVEYING   PLANNING   LANDSCAPE ARCHITECTURE	
PROJECT NUMBER 468-83968	DESIGN AEO	DRAWN TMS	APPROVED DATE 09/05
REVISIONS:	SCALE Noted	SHEET <b>7 OF 34</b>	
SouthernRidge3rd/SWS6		0501-EI-18	