
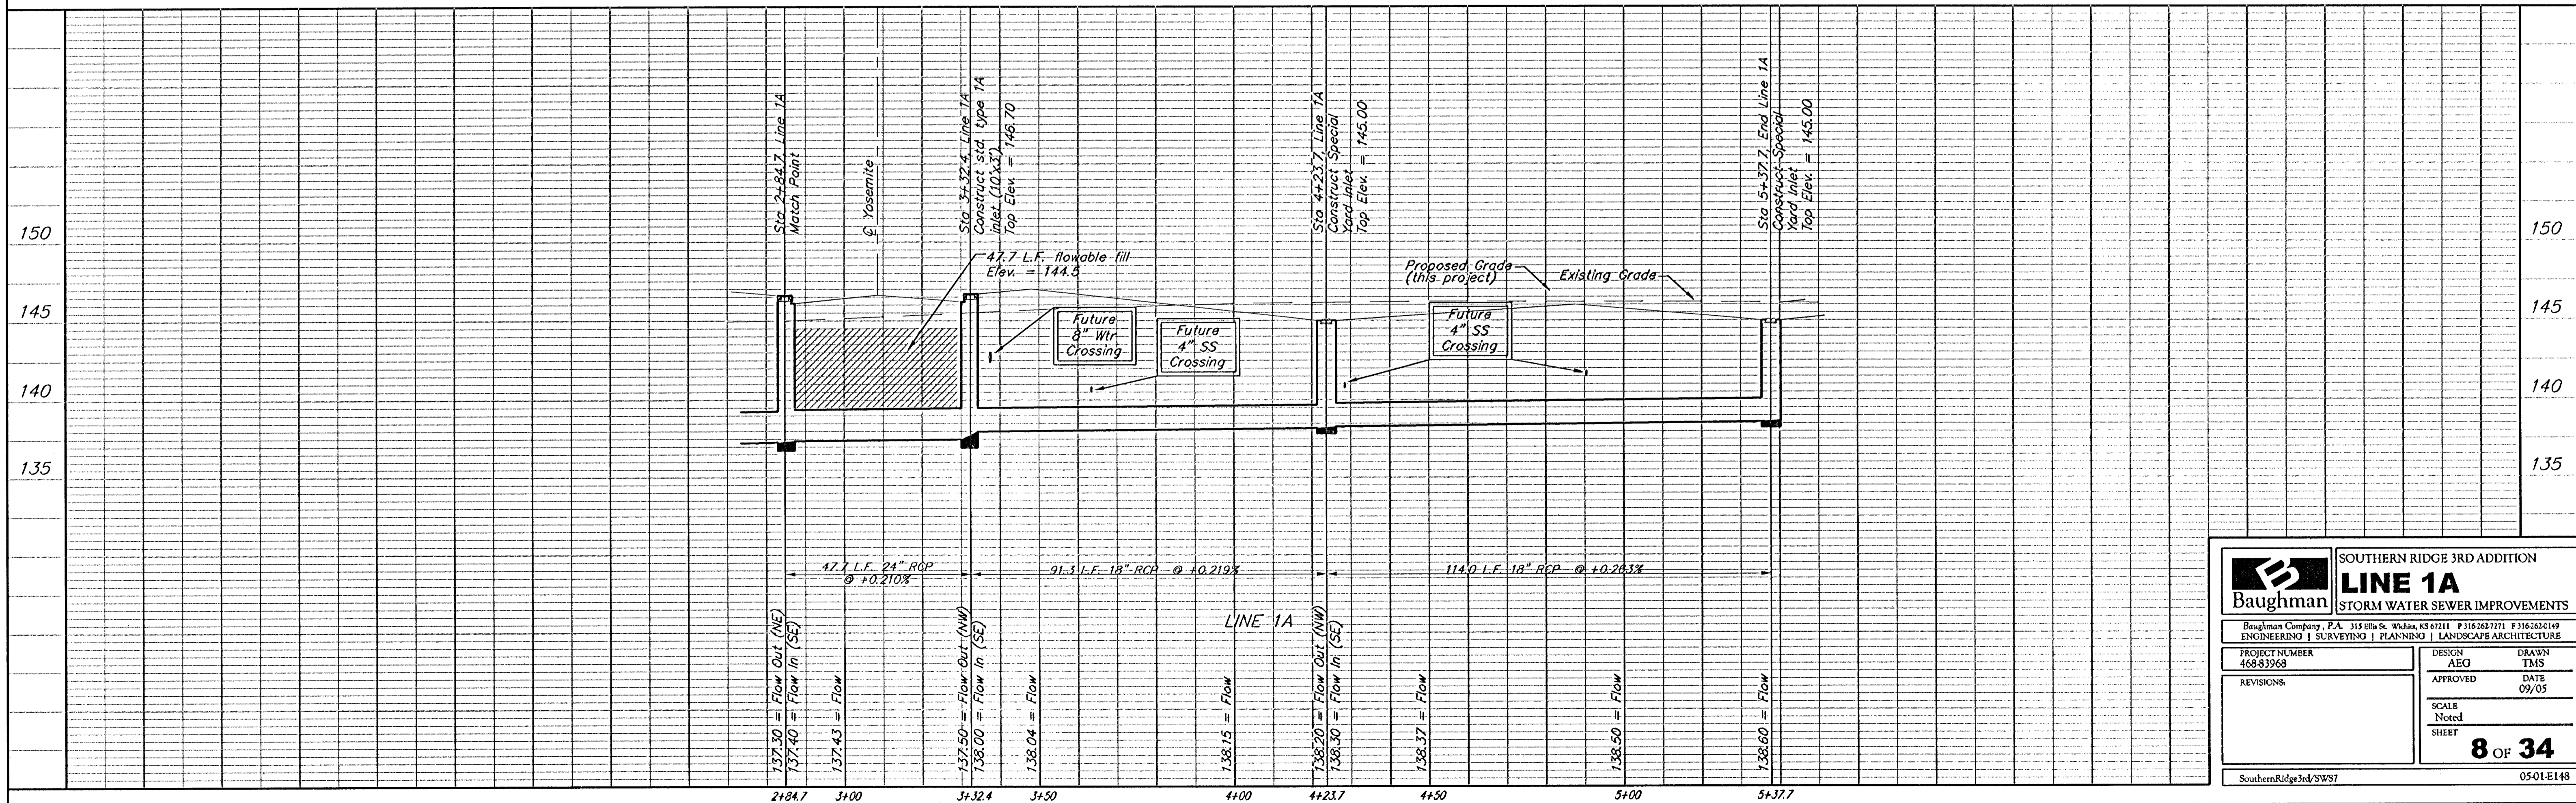


BENCHMARKS:
 BM #1: COW Disc at South West Corner of the Intersection of Lark & Atlanta.
 Elev. = 145.20 (City Datum)

BM #2: COW Disc at North West side of Westgate at South End of Lot 13 Block "B" Southern Ridge Addition.
 Elev. = 144.10 (City Datum)

BM #3: COW BM at Shefford on the south side of Pawnee Ave.
 Elev. = 145.53 (City Datum)

Scale: 1" = 20' Horizontal
 1" = 5' Vertical
 • = Iron

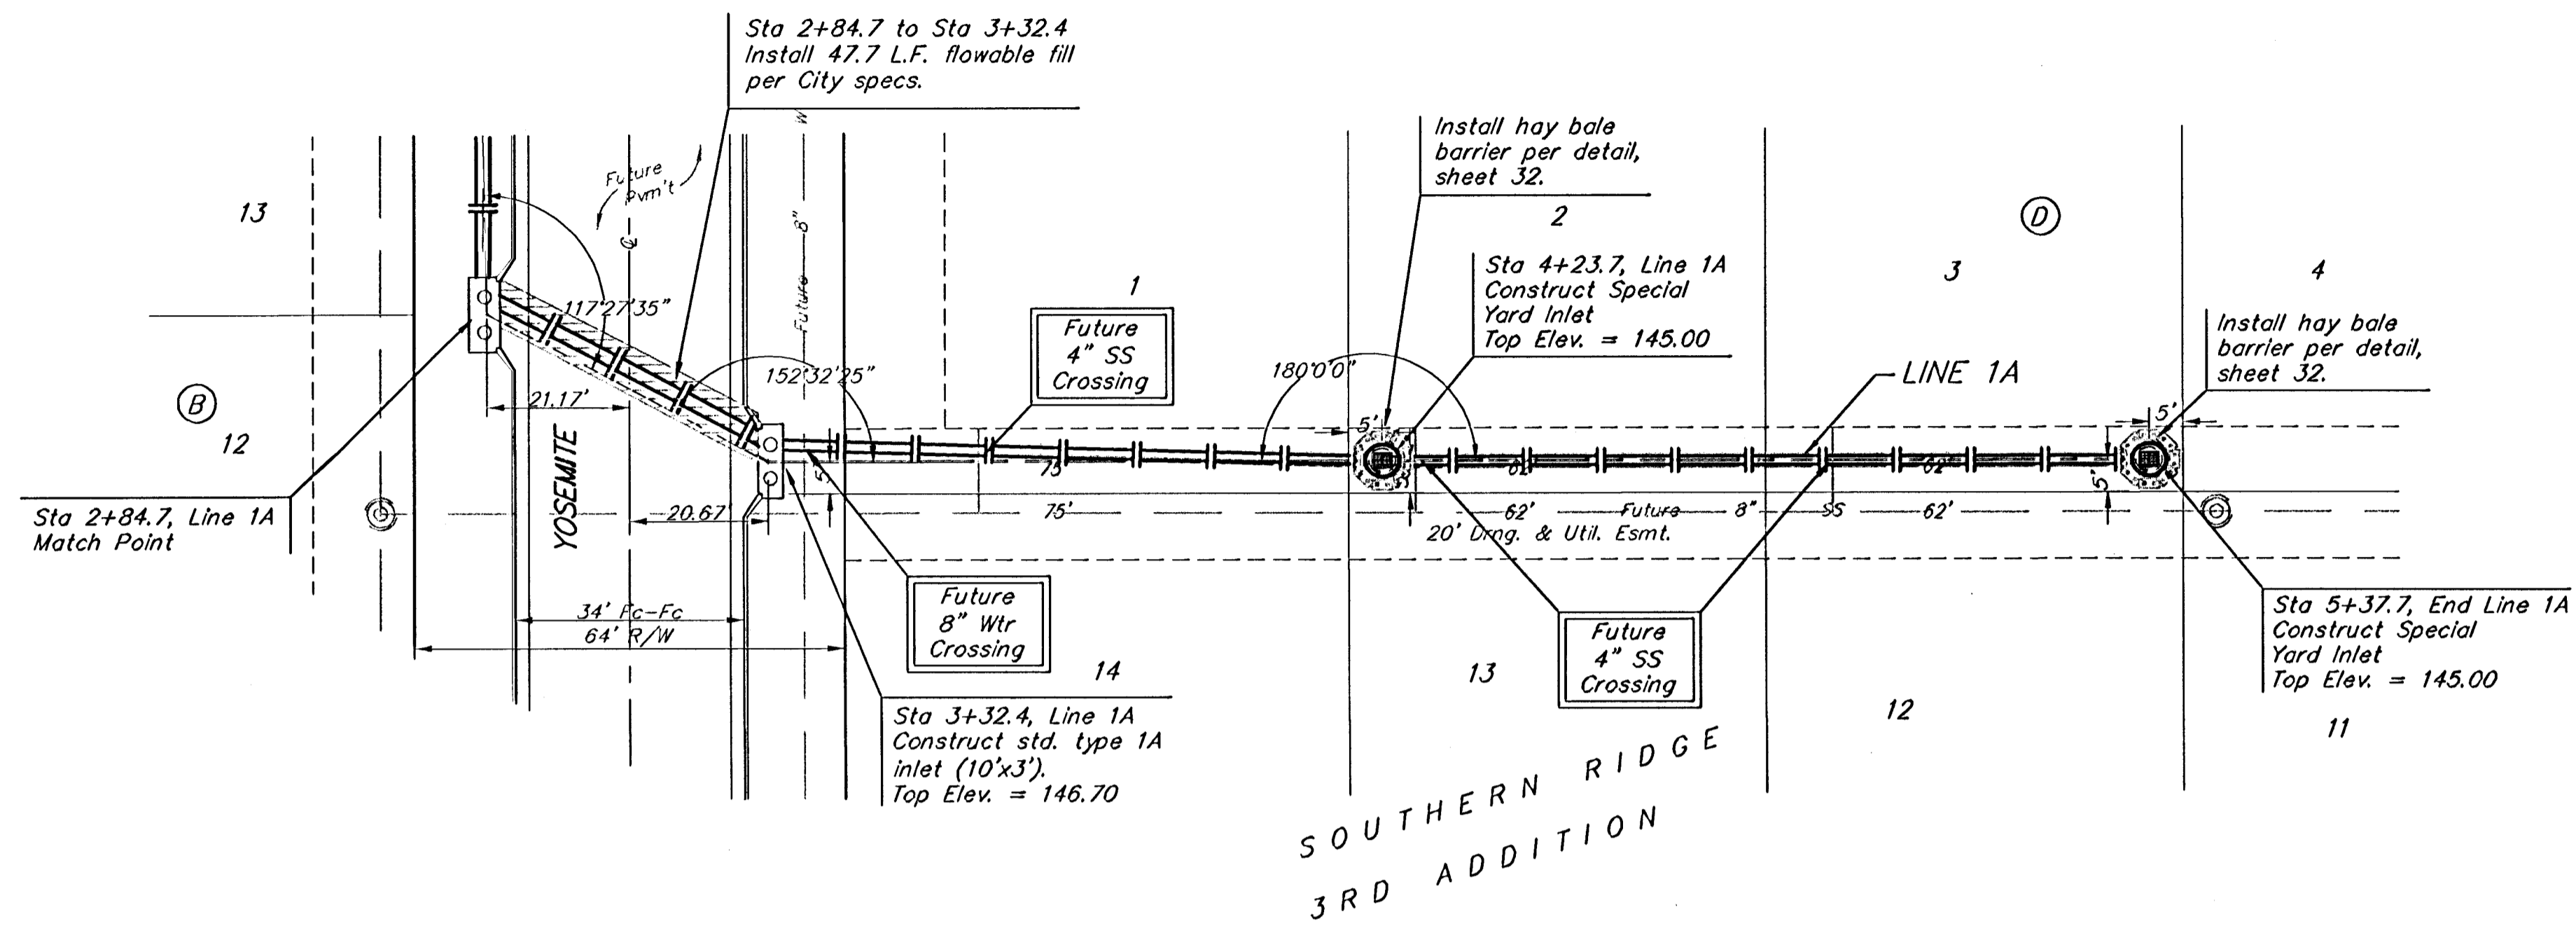

	SOUTHERN RIDGE 3RD ADDITION	
	LINE 1A	
STORM WATER SEWER IMPROVEMENTS		
<small>Baughman Company, P.A. 315 8th St. W. Union, KS 67111 P 316.563.7111 F 316.563.0149 ENGINEERING SURVEYING PLANNING LANDSCAPE ARCHITECTURE</small>		
PROJECT NUMBER 46833968	DESIGN AEG	DRAWN TMS
REVISIONS	APPROVED	DATE 09/05
SCALE Noted		SHEET 8 OF 34
<small>SouthernRidge3rd/SWS7</small>		<small>0501E148</small>