
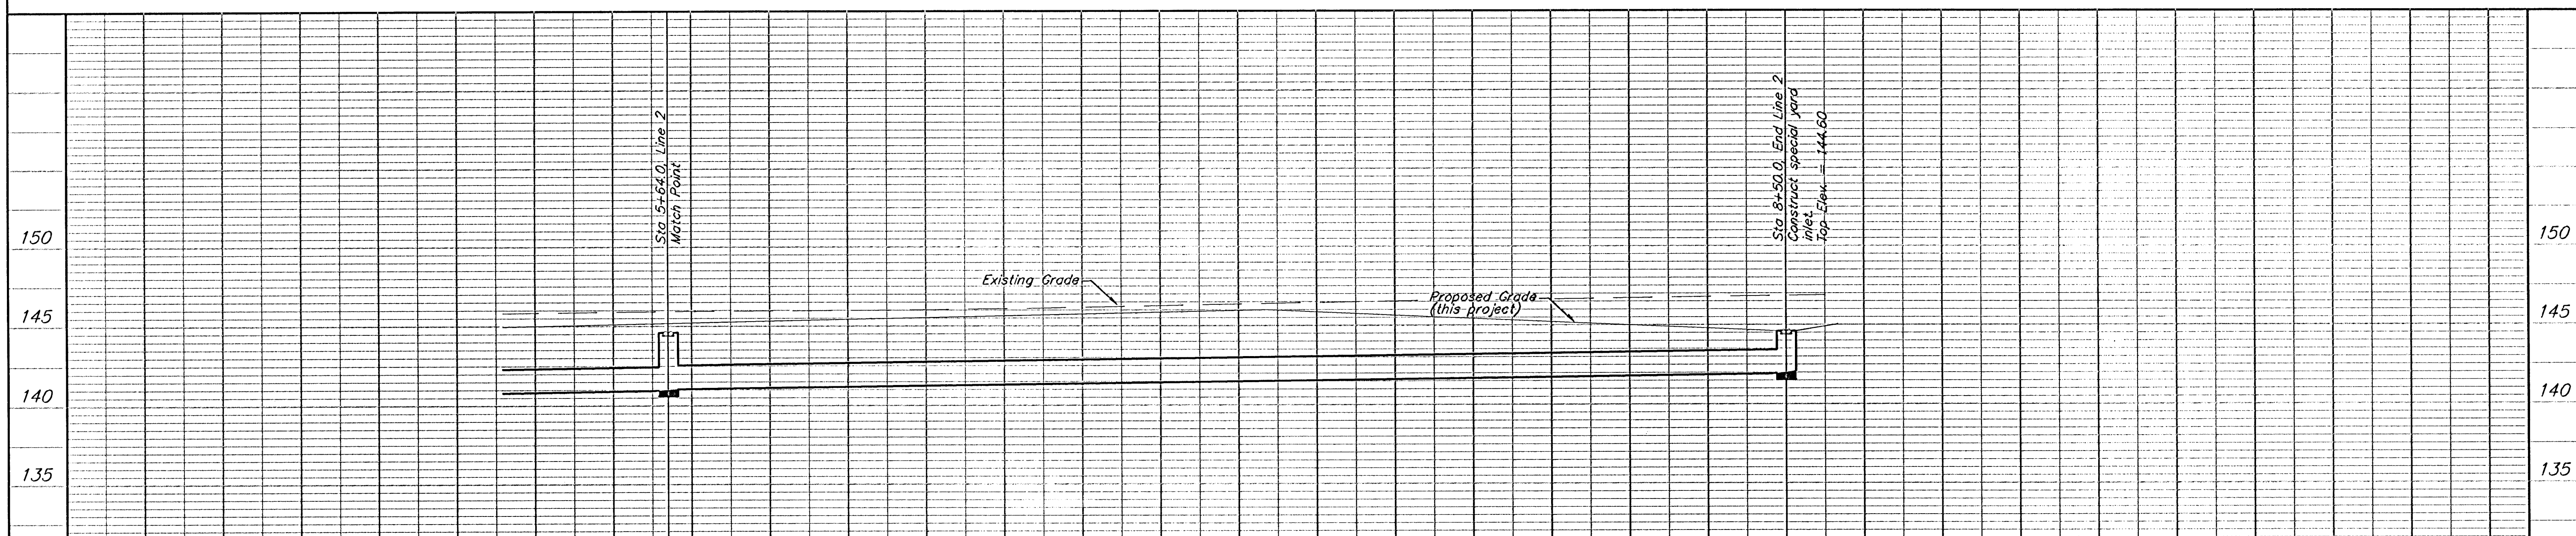


**BENCHMARKS:**  
 BM #1: COW Disc at South West  
 Corner of the Intersection of  
 Lark & Atlanta.  
 Elev. = 145.20 (City Datum)  
 BM #2: COW Disc at North West  
 side of Westgate at South End  
 of Lot 13 Block "B" Southern  
 Ridge Addition.  
 Elev. = 144.10 (City Datum)  
 BM #3: COW BM at Shefford on  
 the south side of Pawnee Ave.  
 Elev. = 145.53 (City Datum)

Scale: 1" = 20' Horizontal  
 1" = 5' Vertical  
 • = Iron

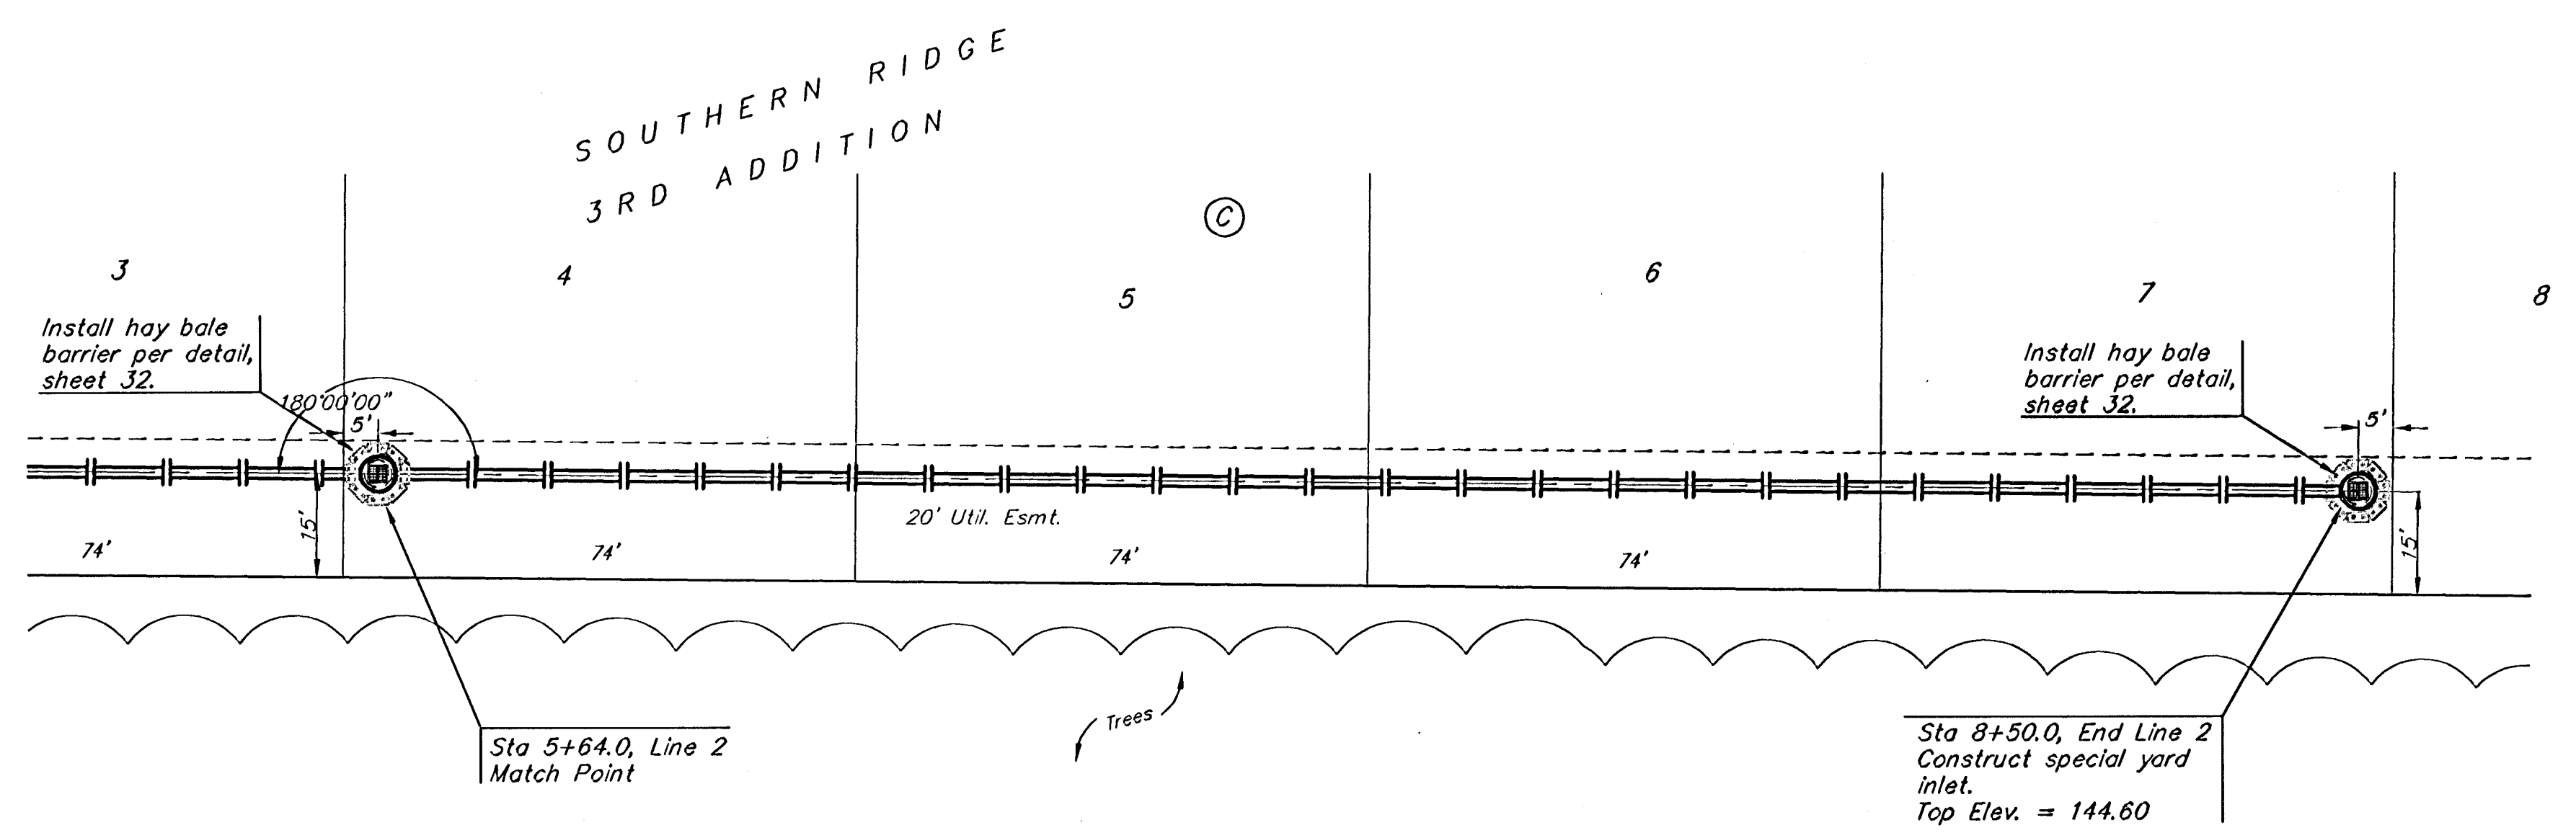

		SOUTHERN RIDGE 3RD ADDITION	
		<b>LINE 2</b>	
STORM WATER SEWER IMPROVEMENTS		<small>Baughman Company, P.A. 315 Ellis St. Wichita, KS 67211 F 316-262-7171 F 316-262-1419        ENGINEERING   SURVEYING   PLANNING   LANDSCAPE ARCHITECTURE</small>	
PROJECT NUMBER 468-83968	DESIGN AEG	DRAWN TMS	
REVISIONS:	APPROVED	DATE 09/05	
	SCALE Noted	SHEET	