



Scale: 1" = 20' Horizontal
 1" = 5' Vertical
 • = Iron

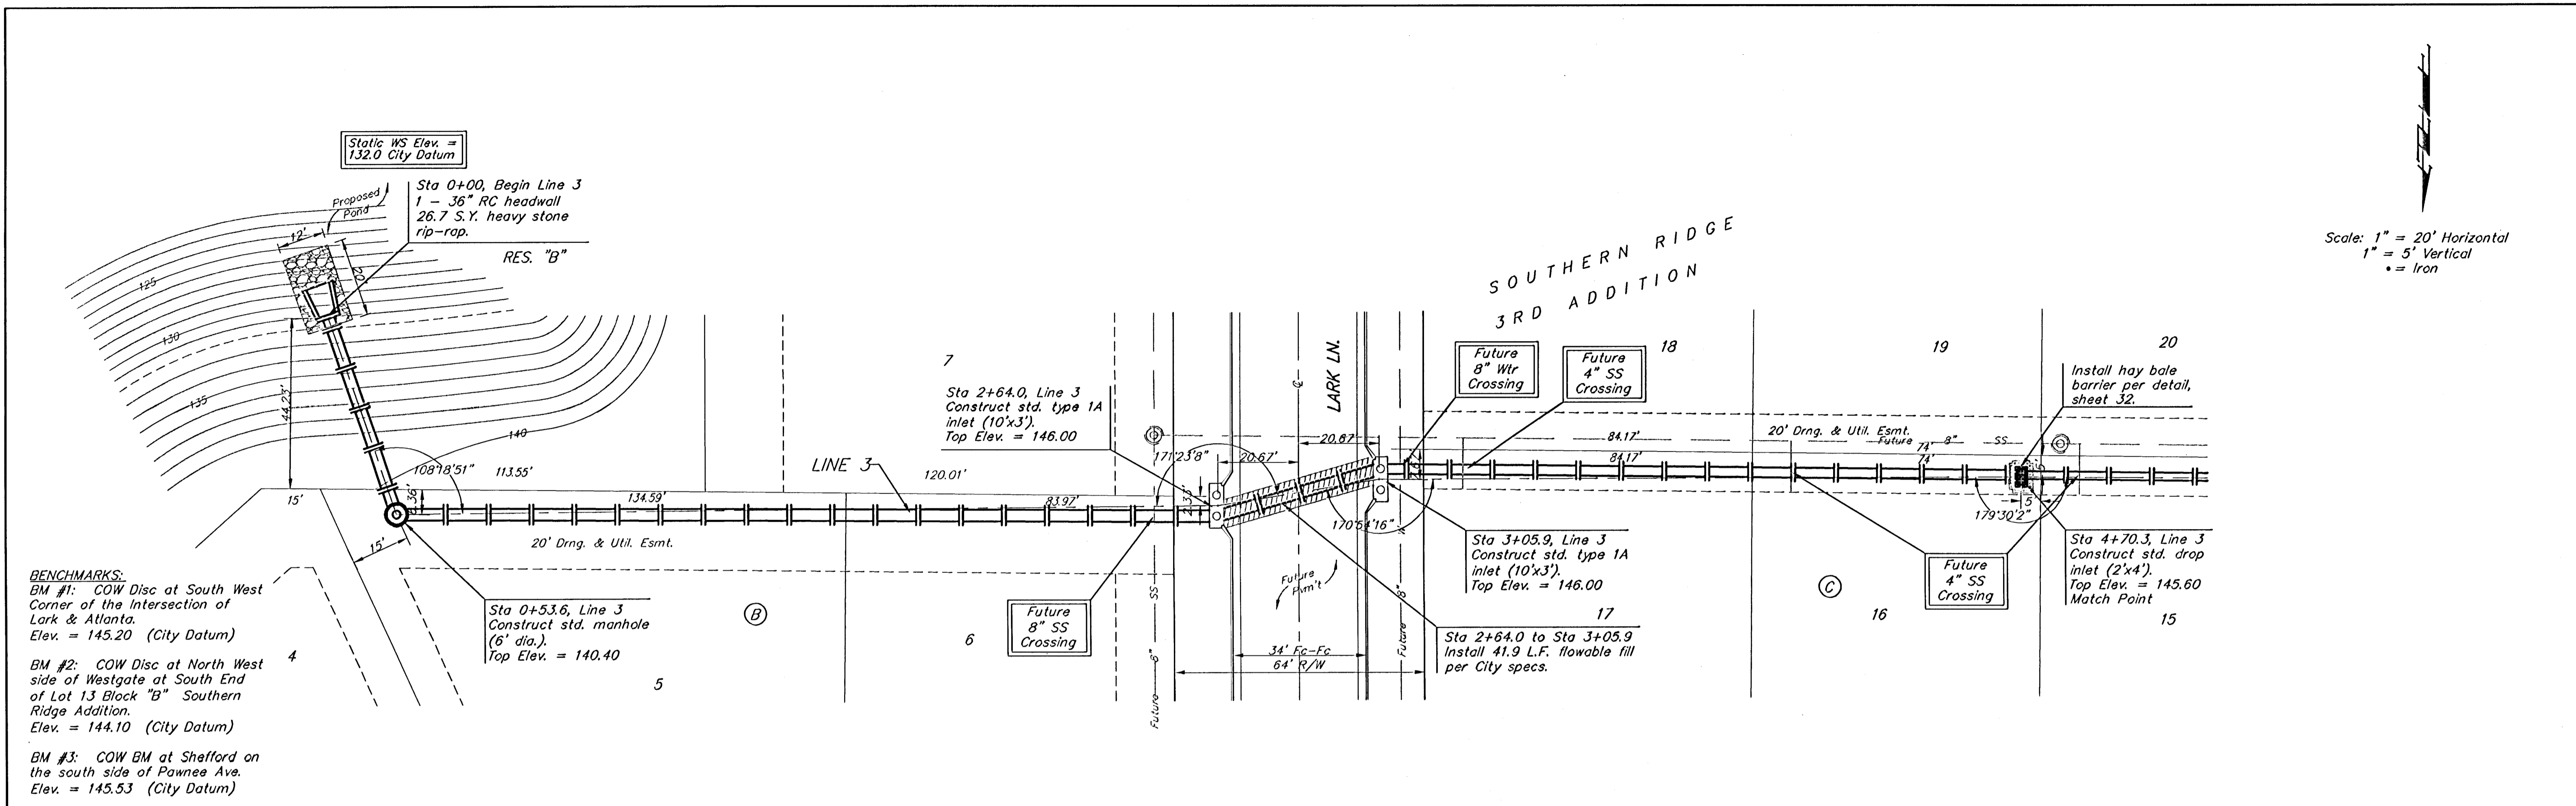

BENCHMARKS:
 BM #1: COW Disc at South West Corner of the Intersection of Lark & Atlanta. Elev. = 145.20 (City Datum)
 BM #2: COW Disc at North West side of Westgate at South End of Lot 13 Block "B" Southern Ridge Addition. Elev. = 144.10 (City Datum)
 BM #3: COW BM at Shefford on the south side of Pawnee Ave. Elev. = 145.53 (City Datum)

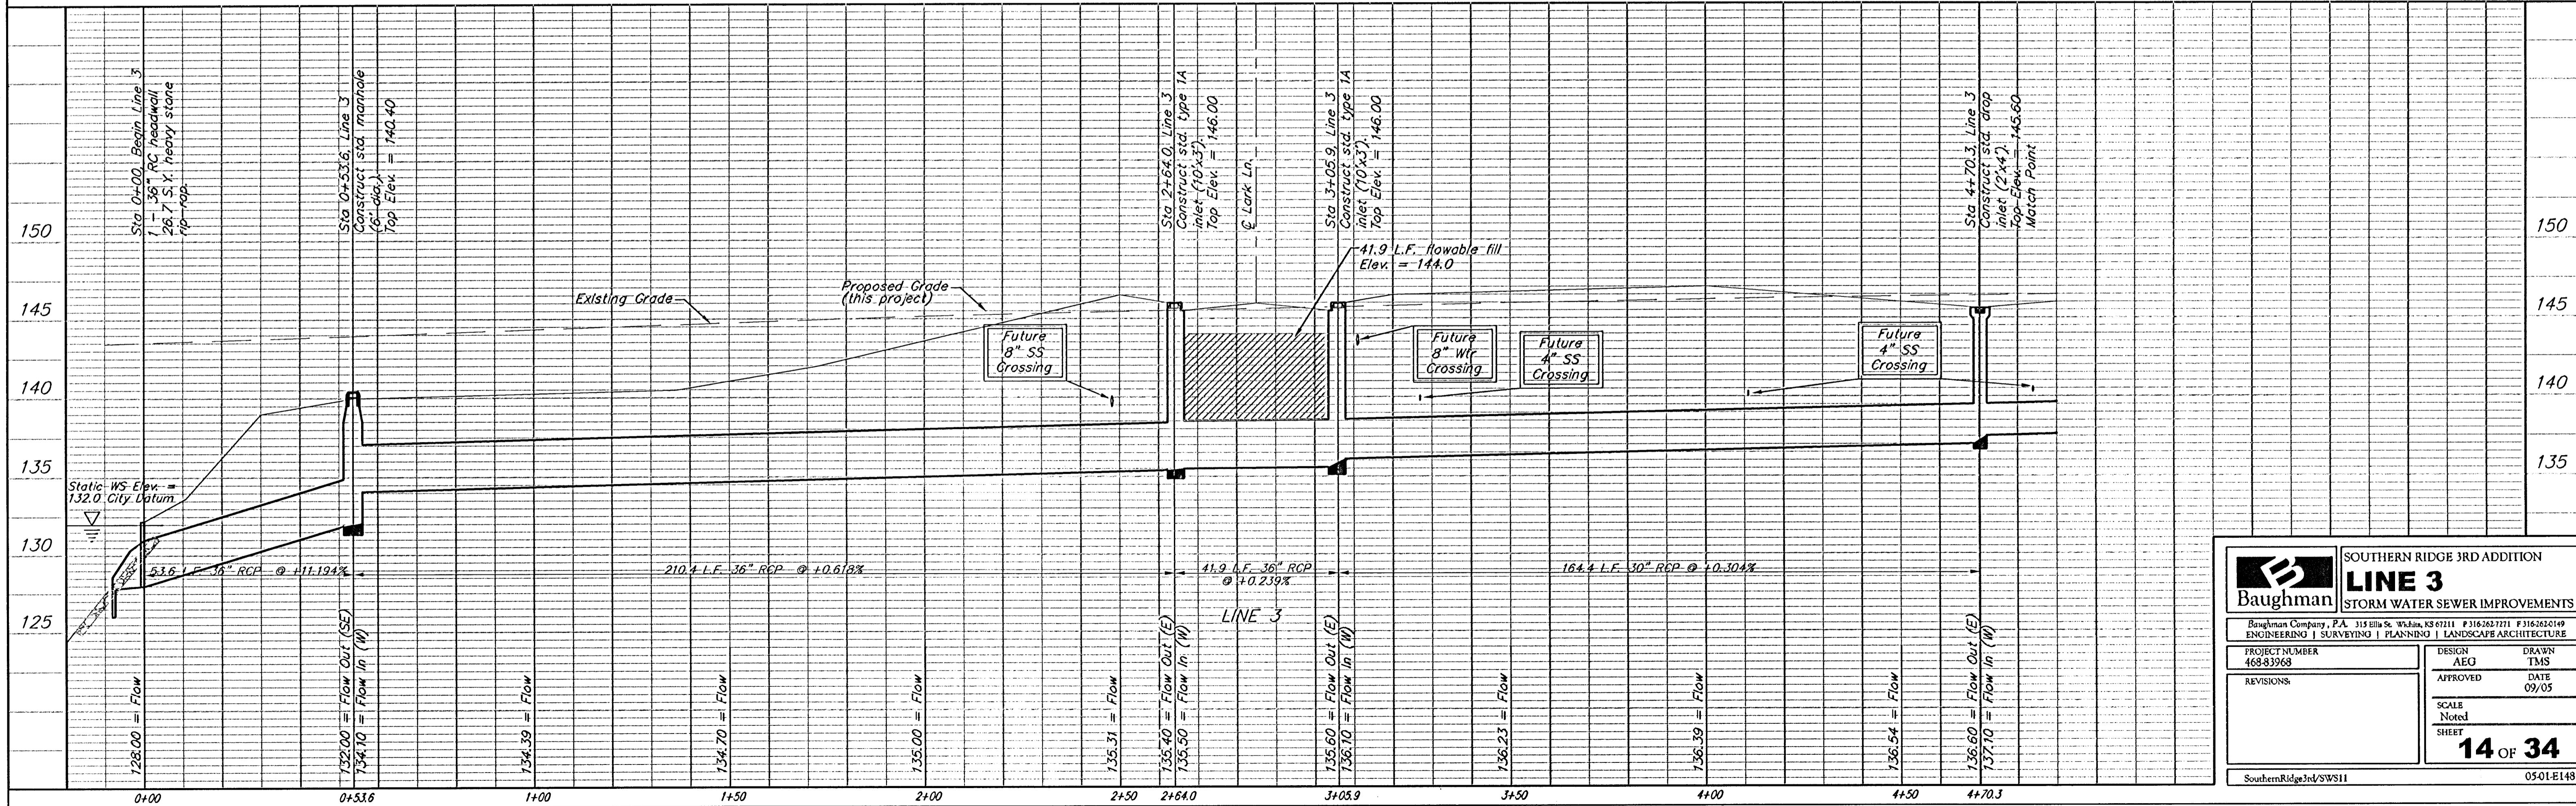

		SOUTHERN RIDGE 3RD ADDITION	
		LINE 3	
		STORM WATER SEWER IMPROVEMENTS	
<small>Baughman Company, P.A. 315 Ellis St. Waltham, MA 02154 F 316-262-7171 F 316-262-6149 ENGINEERING SURVEYING PLANNING LANDSCAPE ARCHITECTURE</small>			
PROJECT NUMBER 468-83968	DESIGN AEG	DRAWN TMS	
REVISIONS:	APPROVED	DATE 09/05	
	SCALE Noted		
	14 OF 34		
SouthernRidge3rd/SWS11		05-01-E148	