
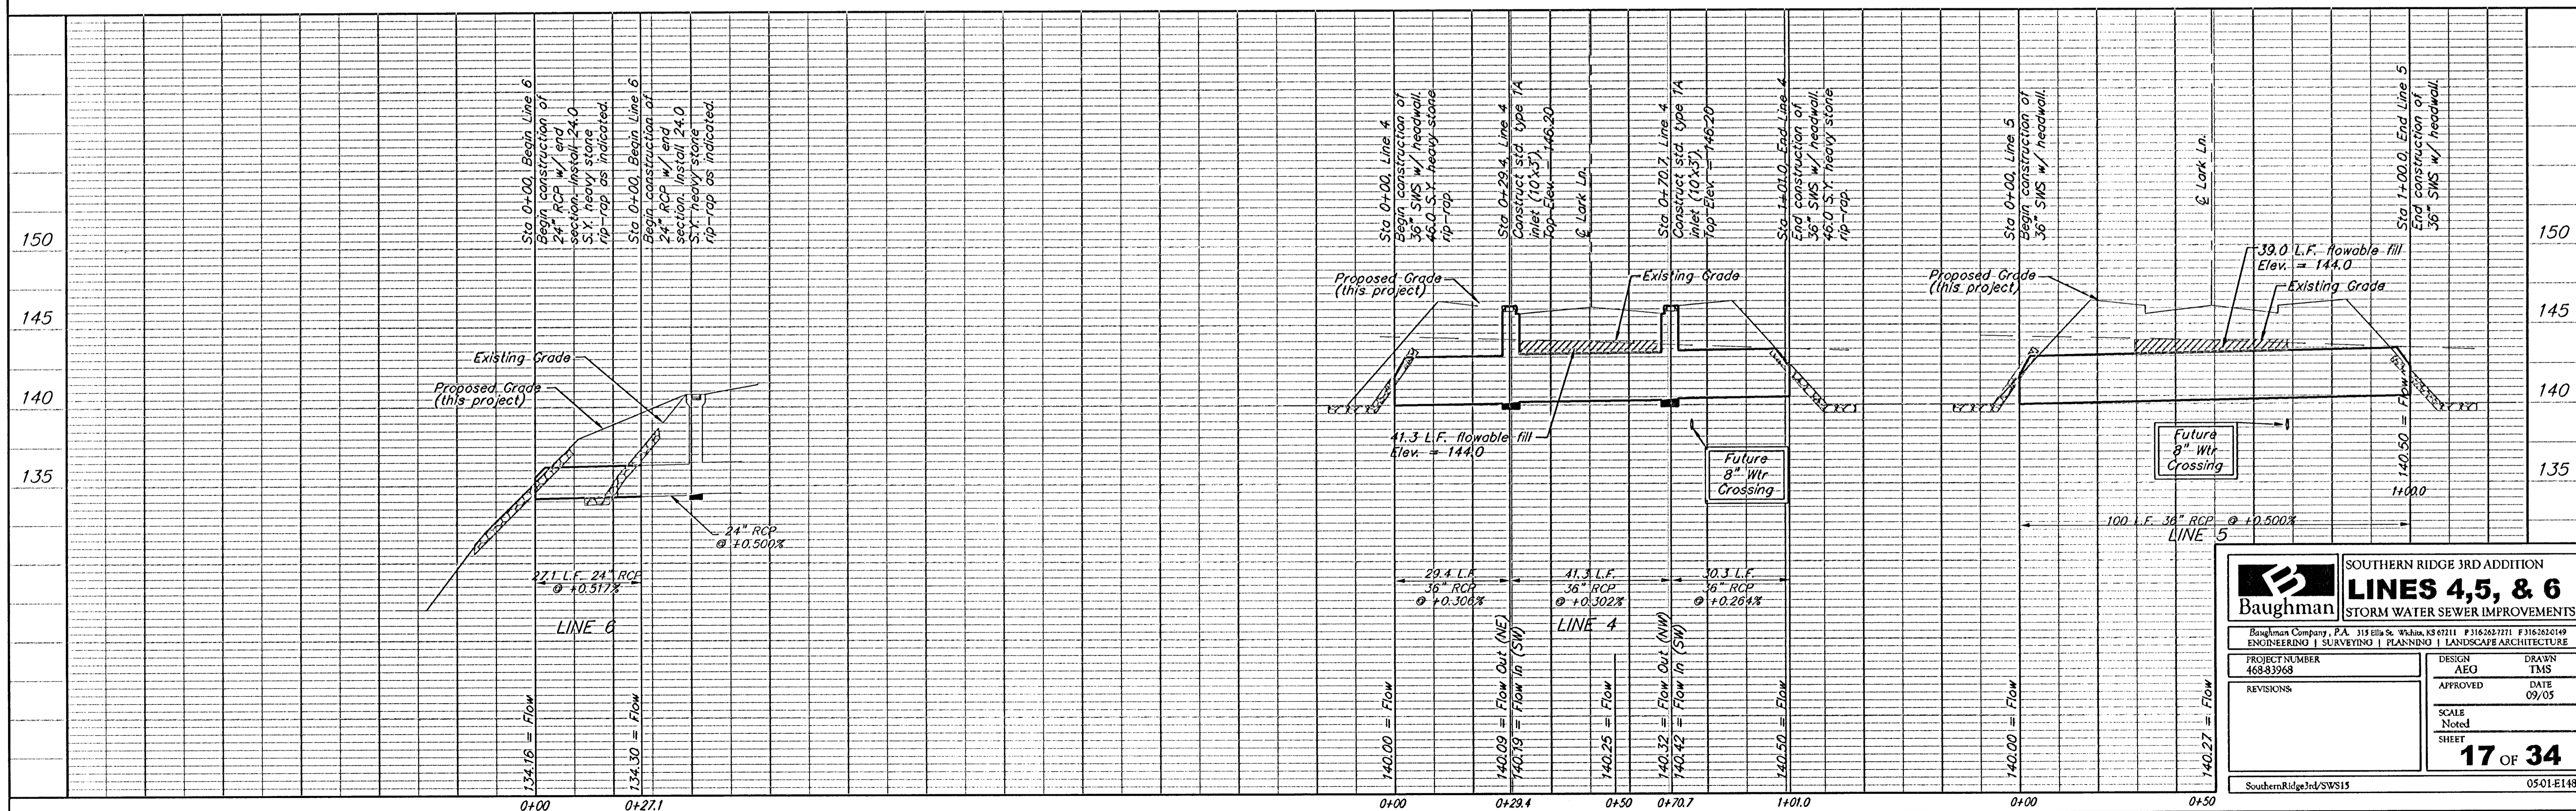
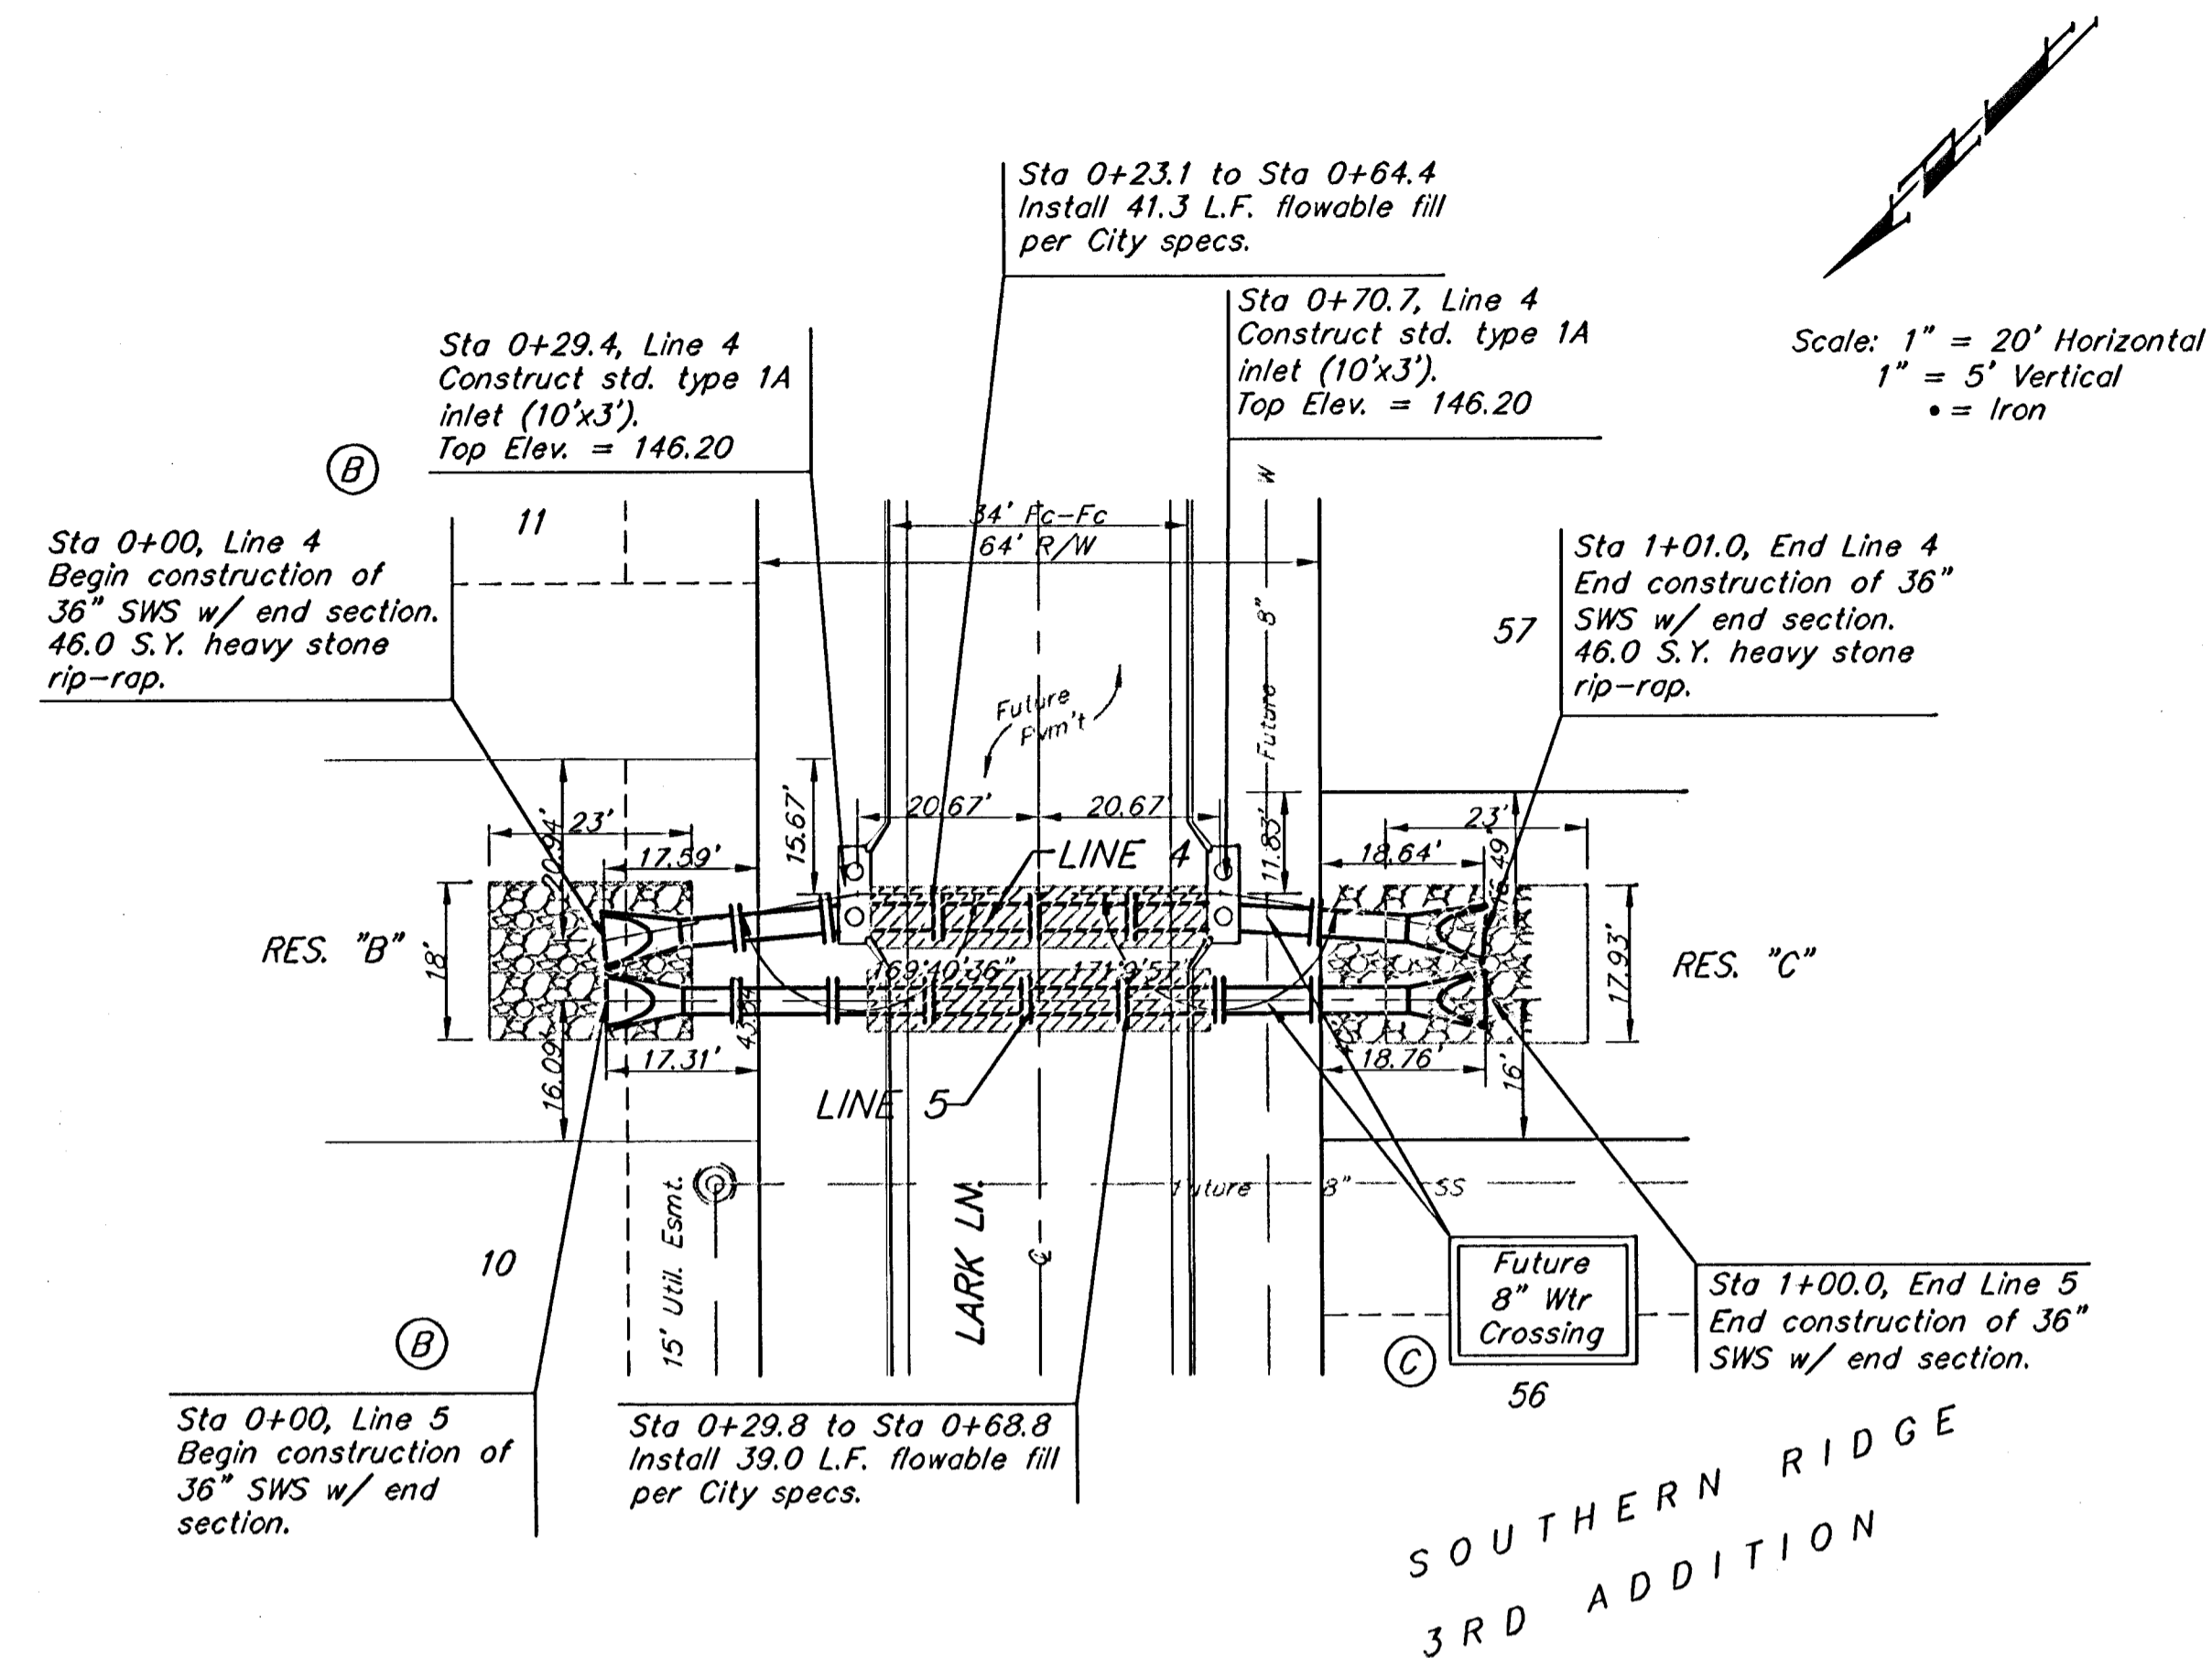


**BENCHMARKS:**  
 BM #1: COW Disc at South West Corner of the Intersection of Lark & Atlanta.  
 Elev. = 145.20 (City Datum)

BM #2: COW Disc at North West side of Westgate at South End of Lot 13 Block "B" Southern Ridge Addition.  
 Elev. = 144.10 (City Datum)

BM #3: COW BM at Shefford on the south side of Pawnee Ave.  
 Elev. = 145.53 (City Datum)

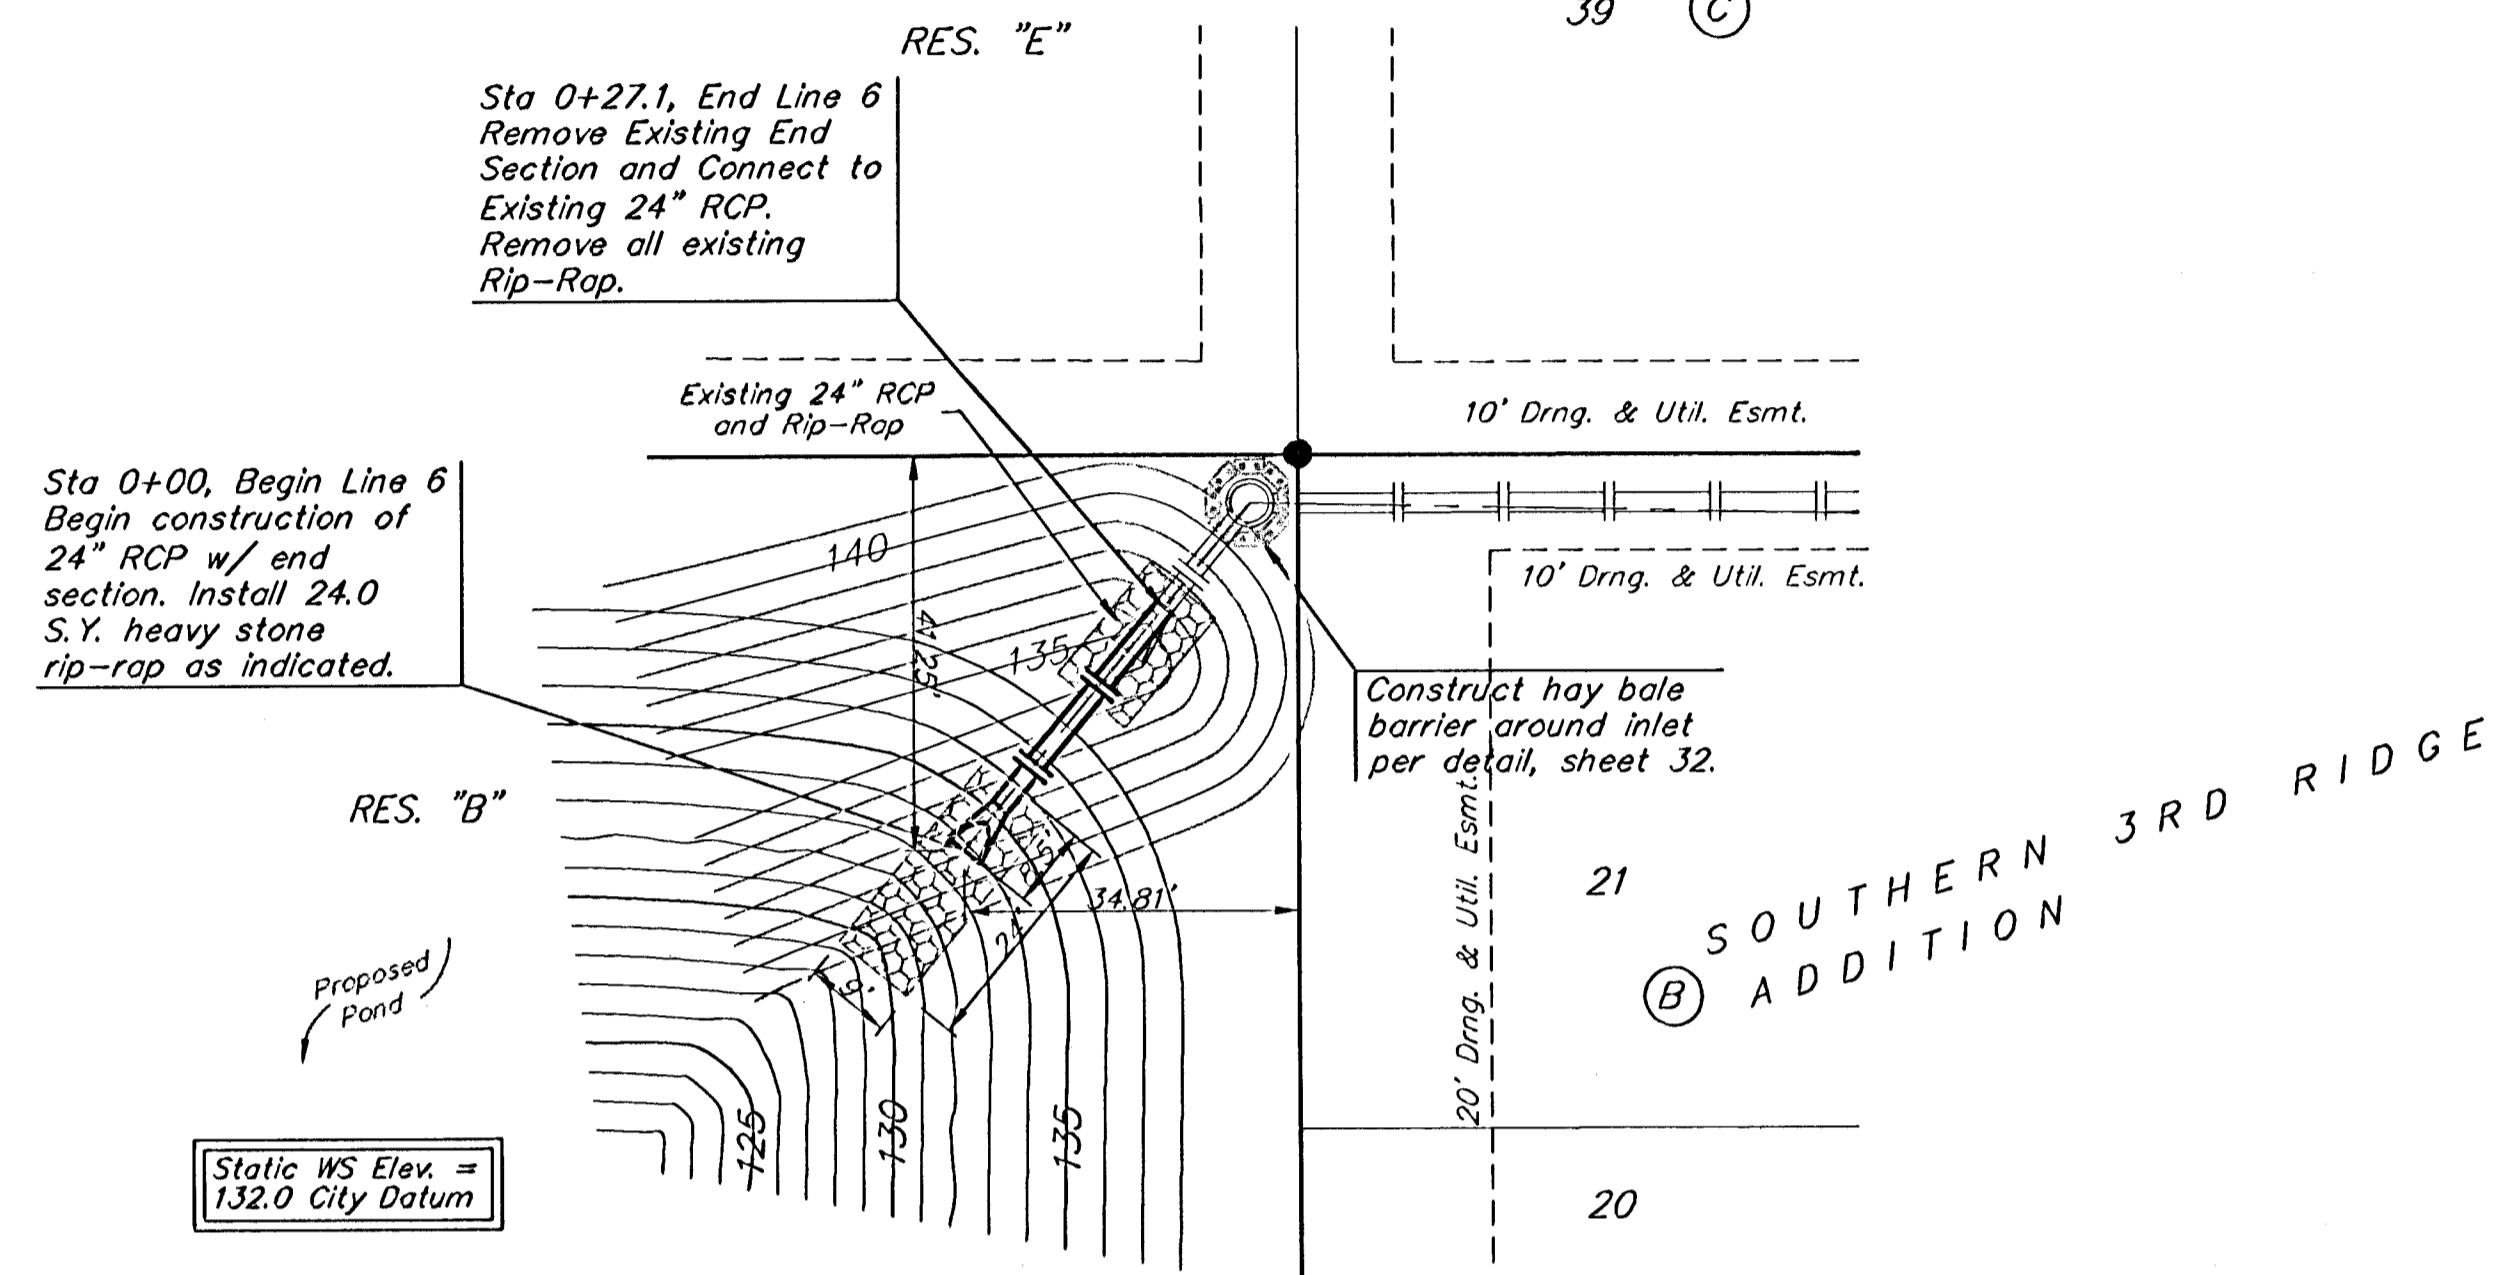

<b>SOUTHERN RIDGE 3RD ADDITION</b>	
<b>LINES 4, 5, &amp; 6</b>	
STORM WATER SEWER IMPROVEMENTS	
Baughman ENGINEERING   SURVEYING   PLANNING   LANDSCAPE ARCHITECTURE	
PROJECT NUMBER 468-83968	DESIGN AEO
APPROVED	DATE 09/05
REVISIONS	SCALE Noted
	SHEET 17 OF 34
SouthernRidge3rd/SWS15	