


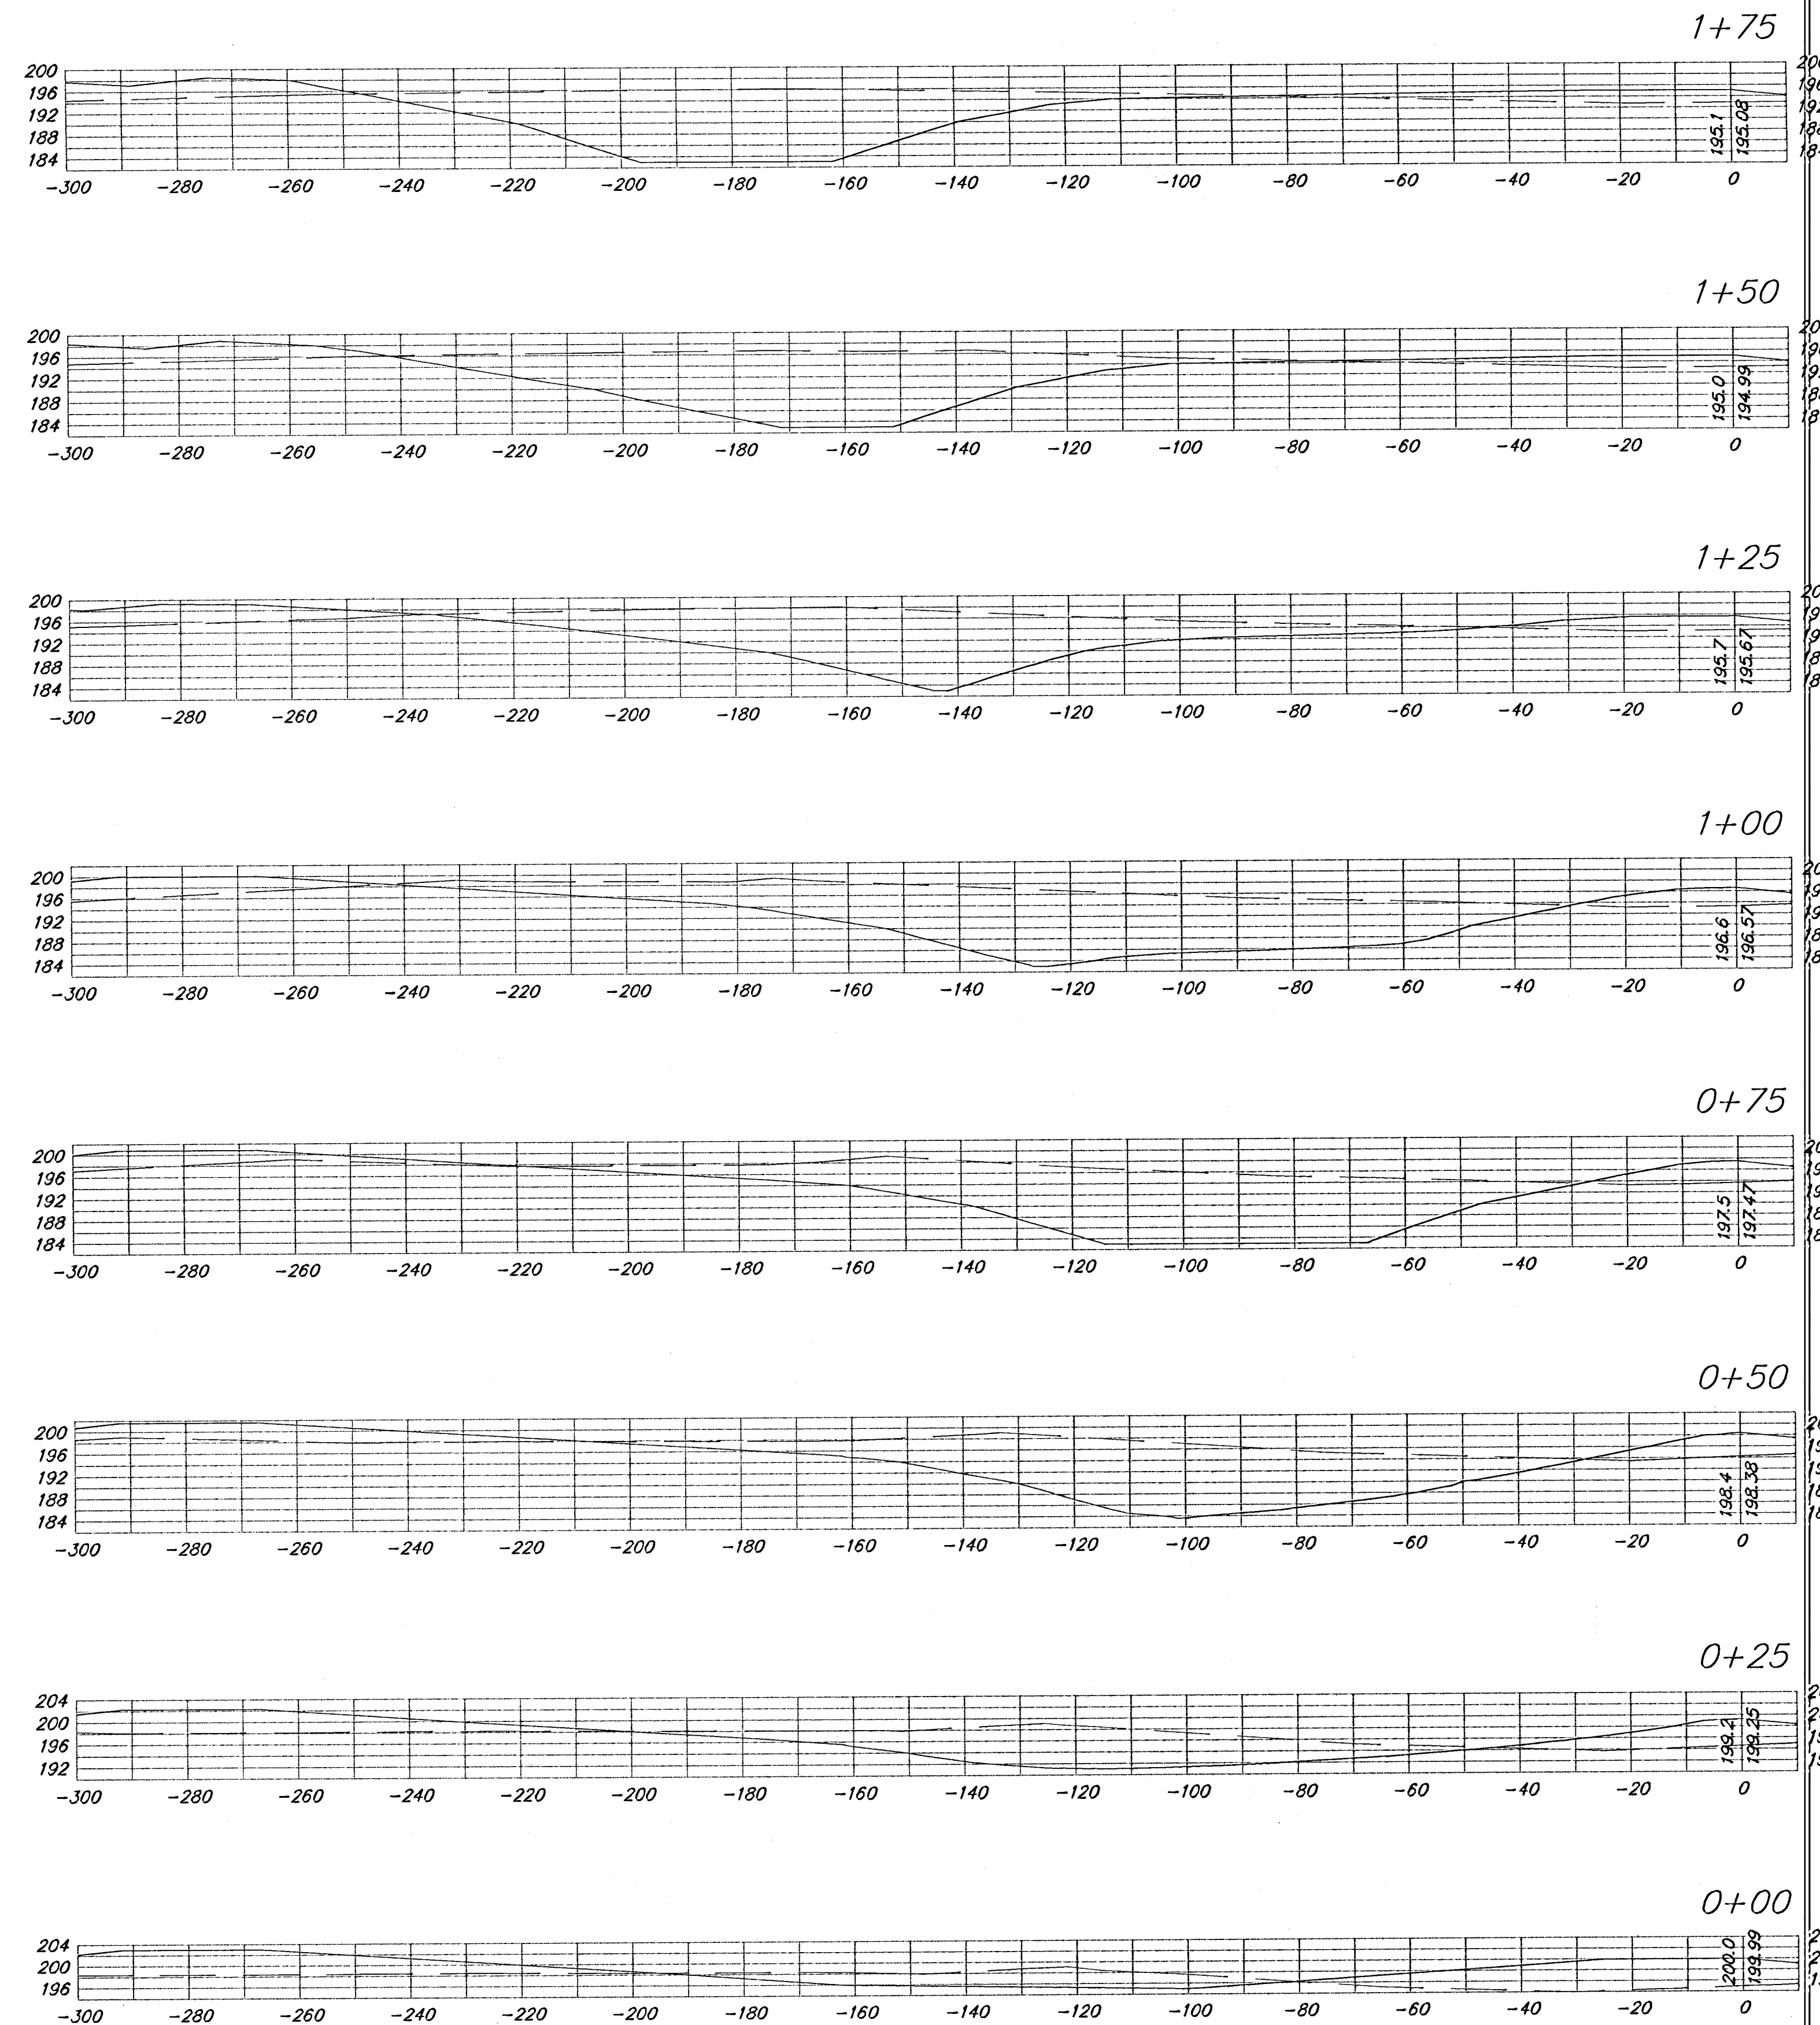

POND 1

