


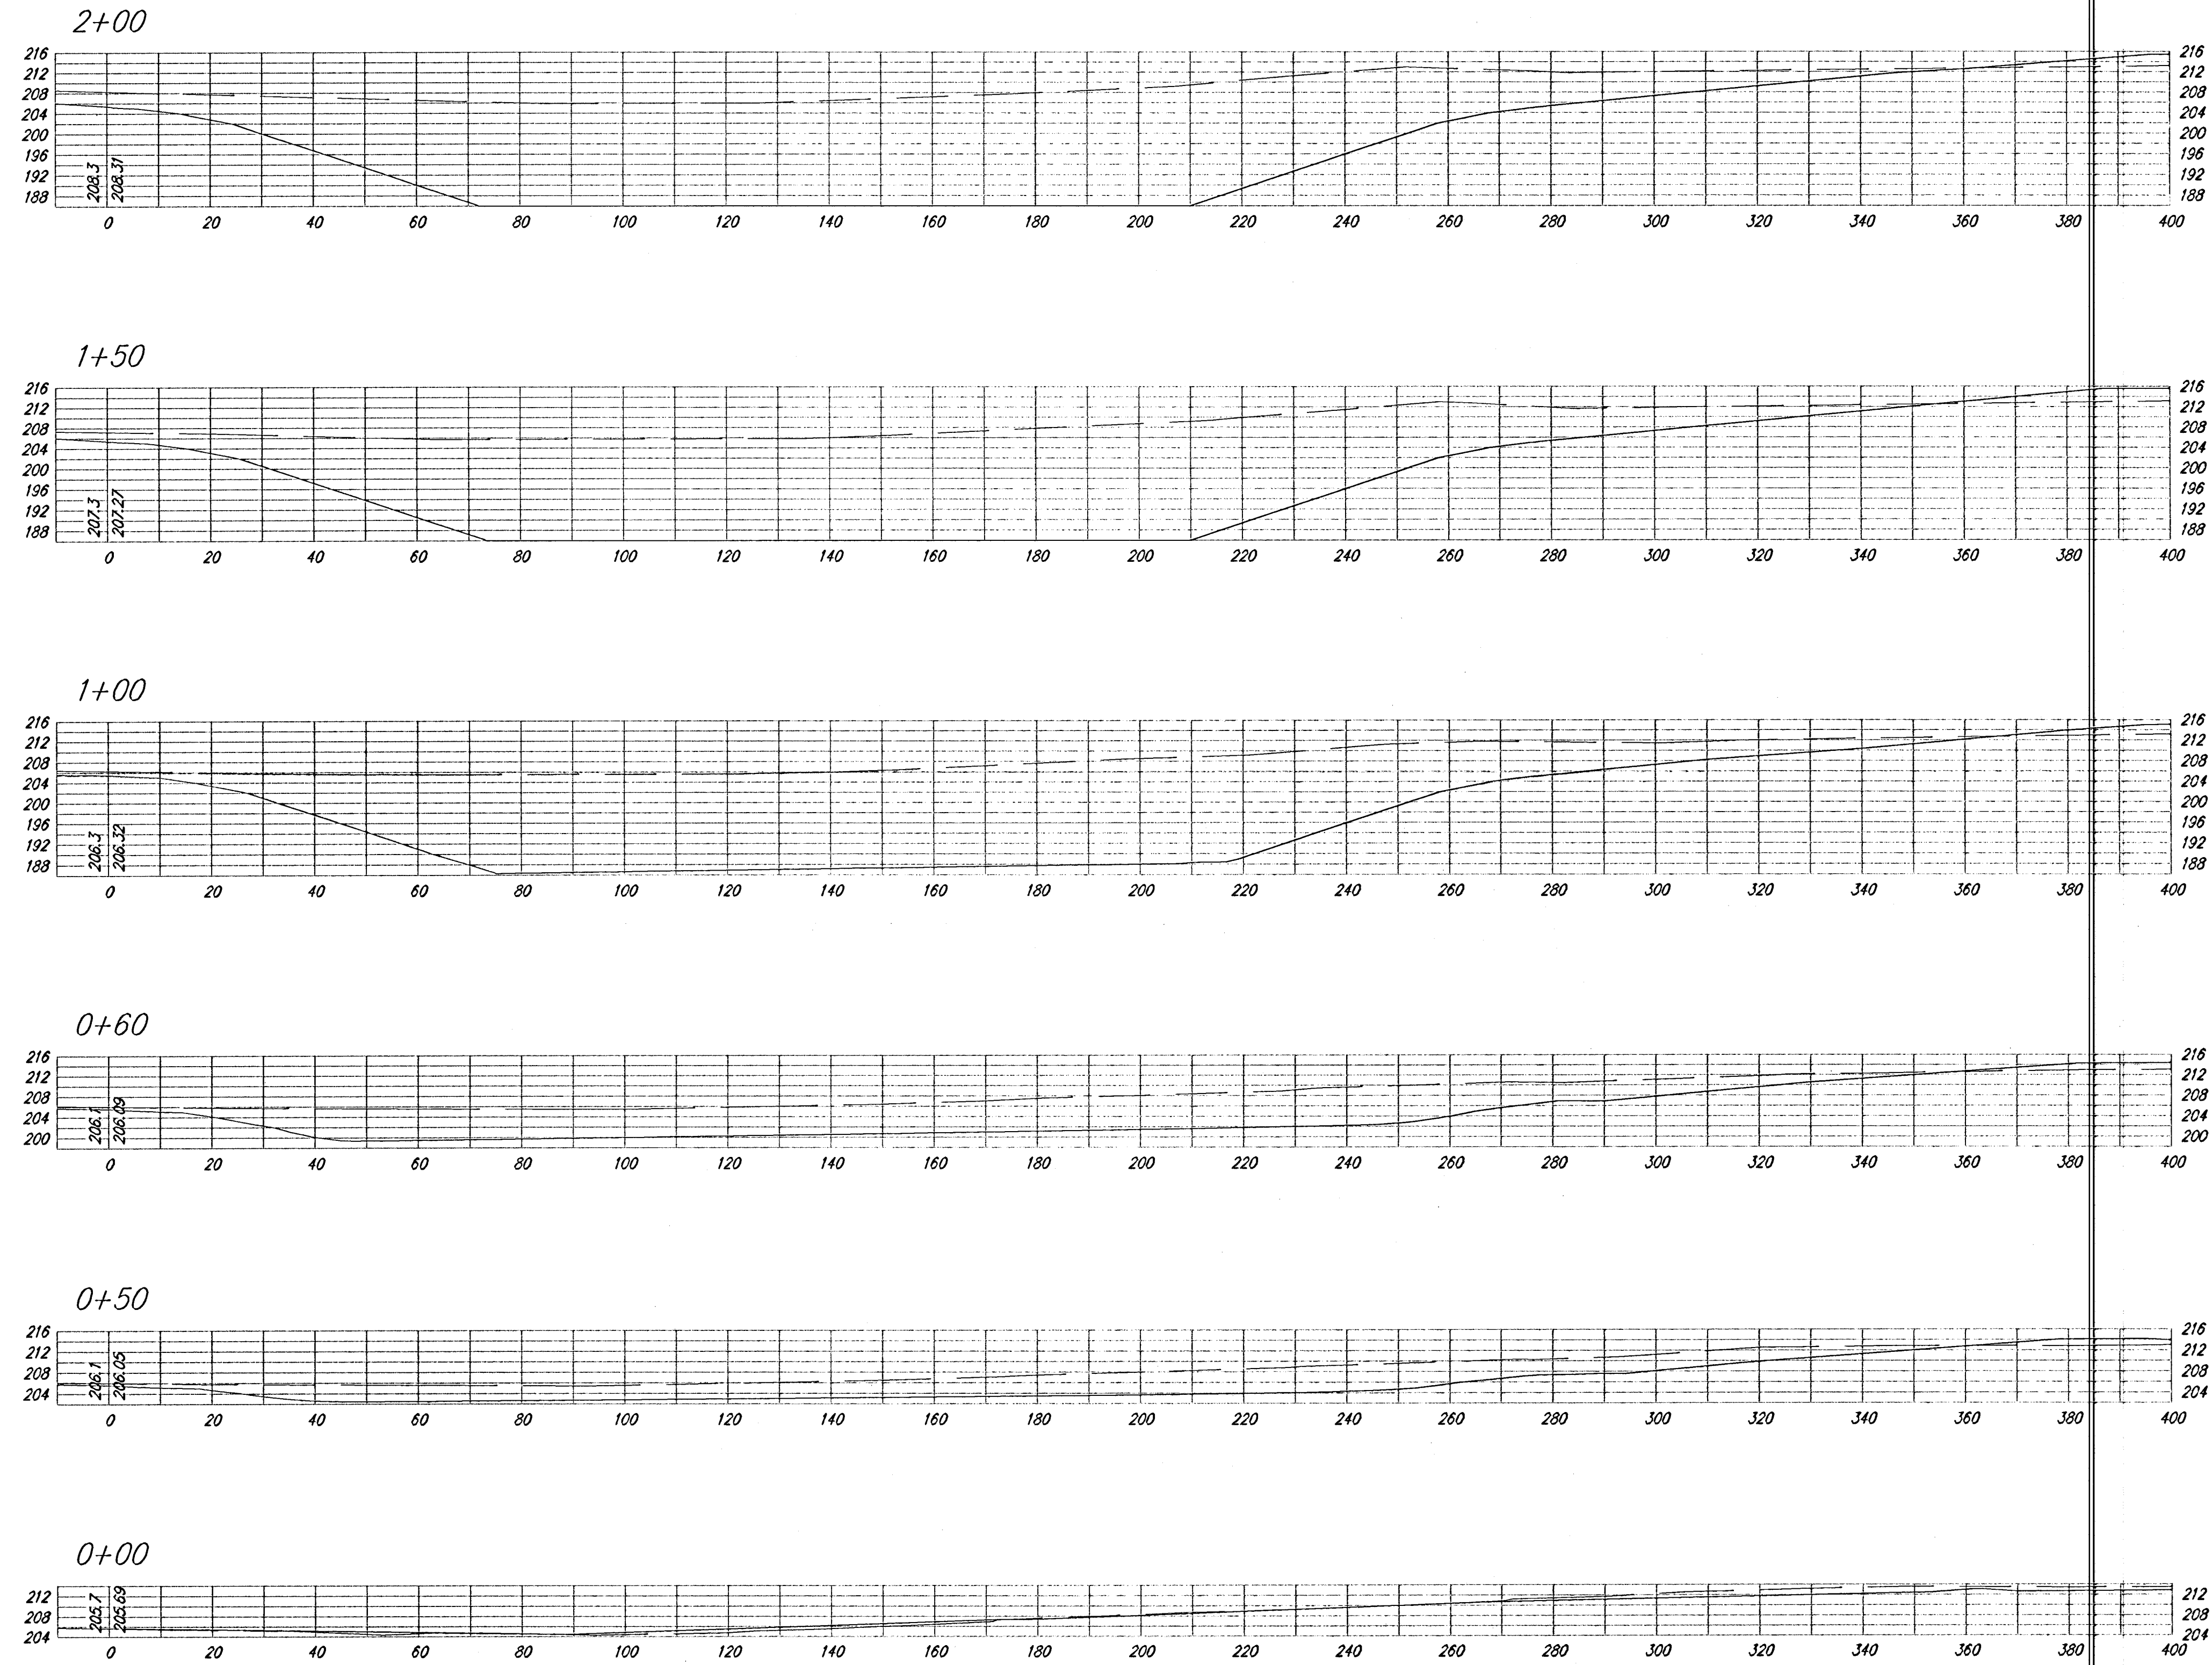

POND 3

