


VIA CHRISTI - WEST CAMPUS ADDITION

LOT 1 BLOCK B



STRUNK, JOHN P & RUTH A LIV TR

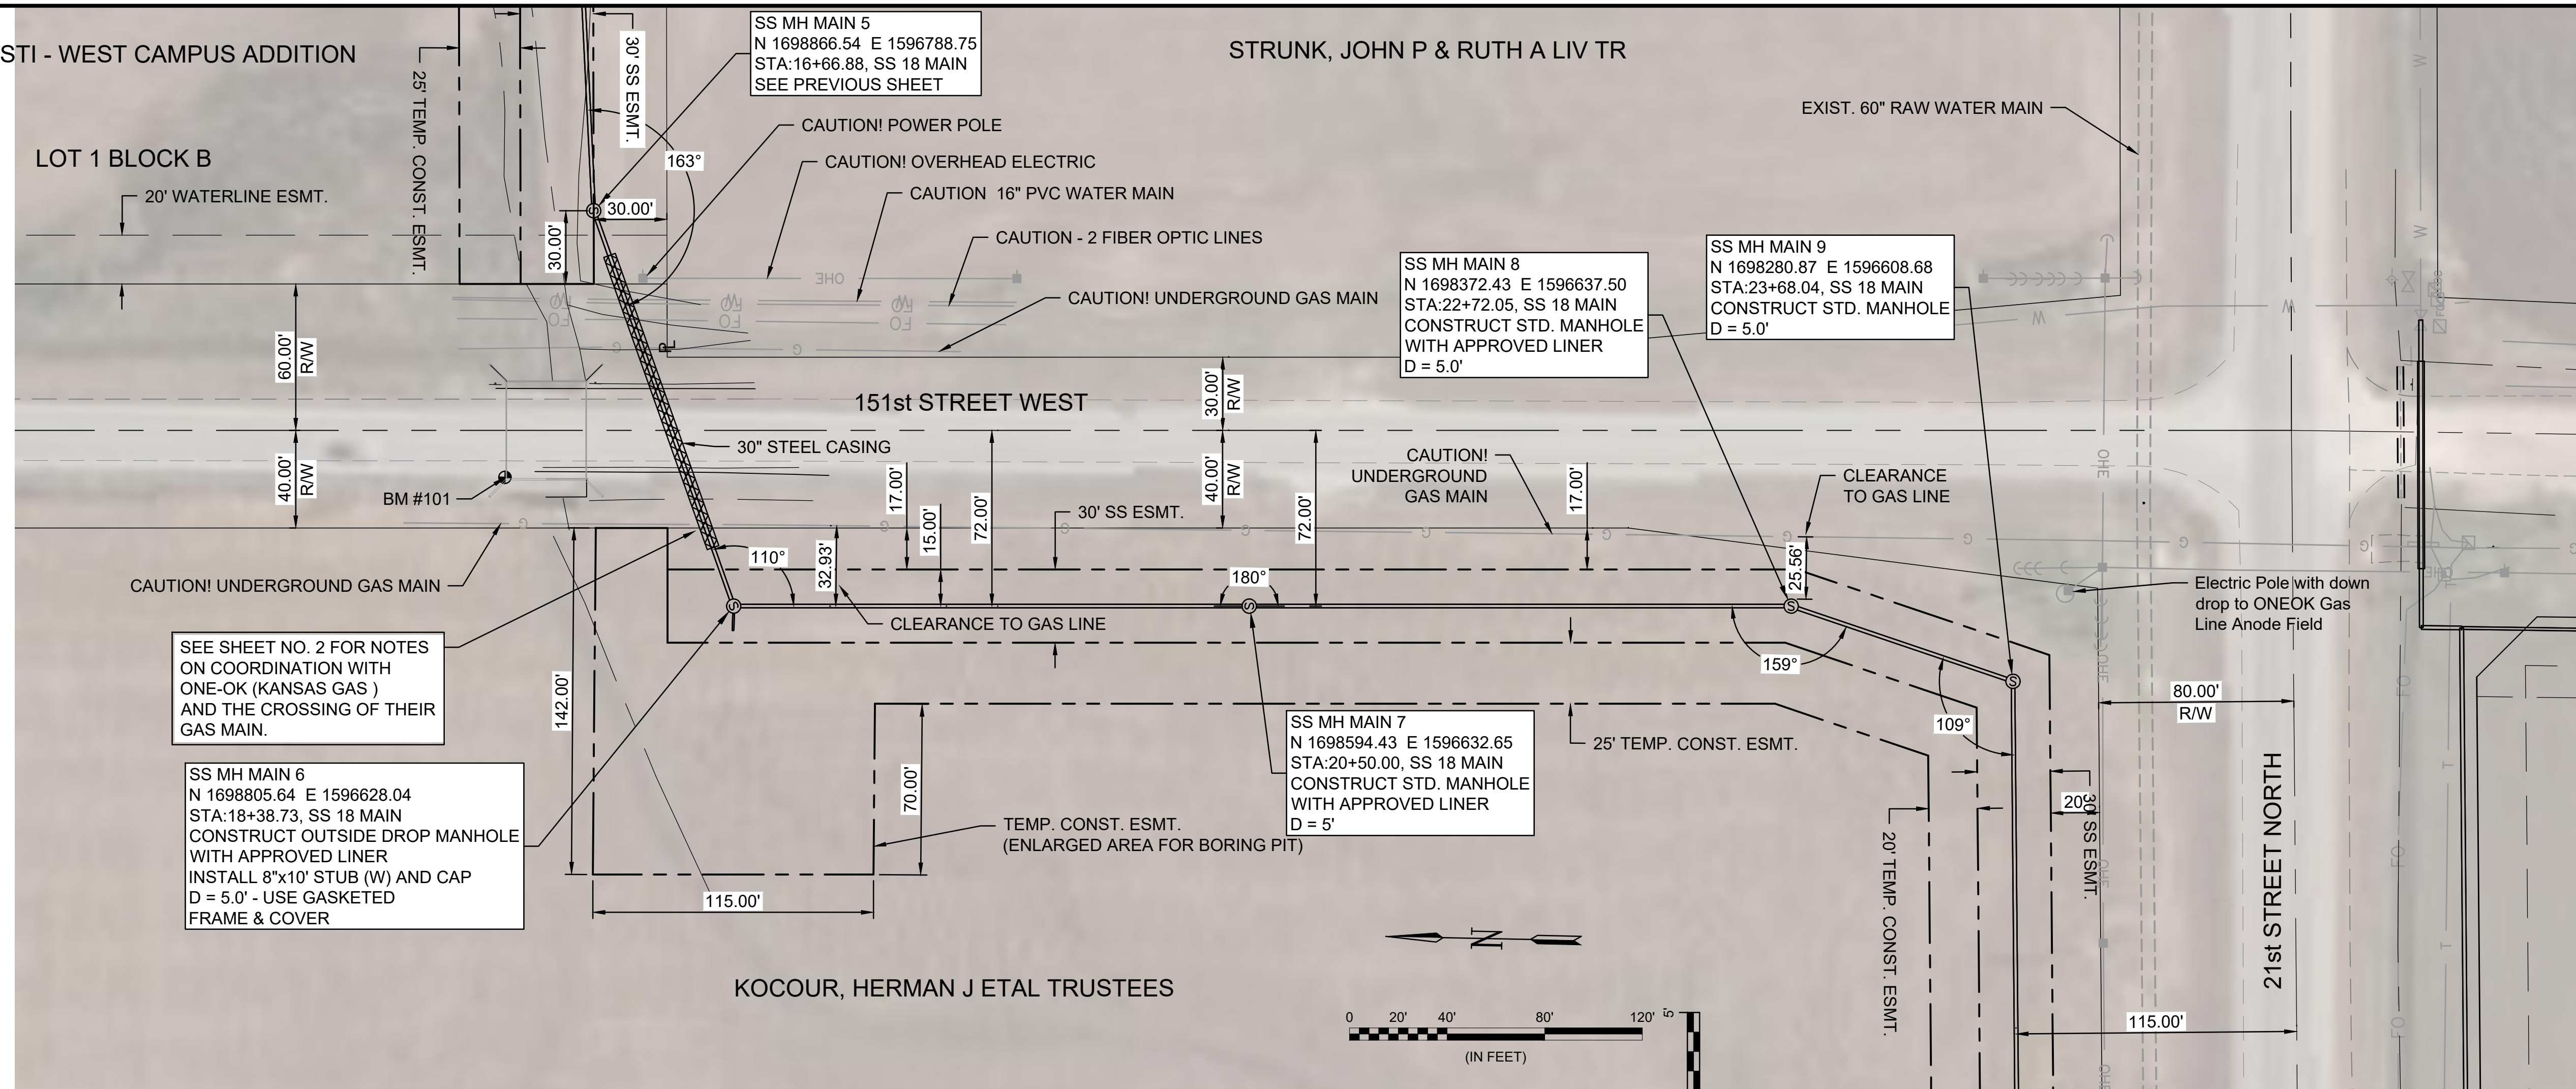

SEE SHEET NO. 2 FOR NOTES ON COORDINATION WITH ONE-OK (KANSAS GAS) AND THE CROSSING OF THEIR GAS MAIN.


SS MH MAIN 6  
N 1698805.64 E 1596628.04  
STA:18+38.73, SS 18 MAIN  
CONSTRUCT OUTSIDE DROP MANHOLE WITH APPROVED LINER  
INSTALL 8"x10" STUB (W) AND CAP  
D = 5.0' - USE GASKETED FRAME & COVER

SS MH MAIN 7  
N 1698594.43 E 1596632.65  
STA:20+50.00, SS 18 MAIN  
CONSTRUCT STD. MANHOLE WITH APPROVED LINER  
D = 5'

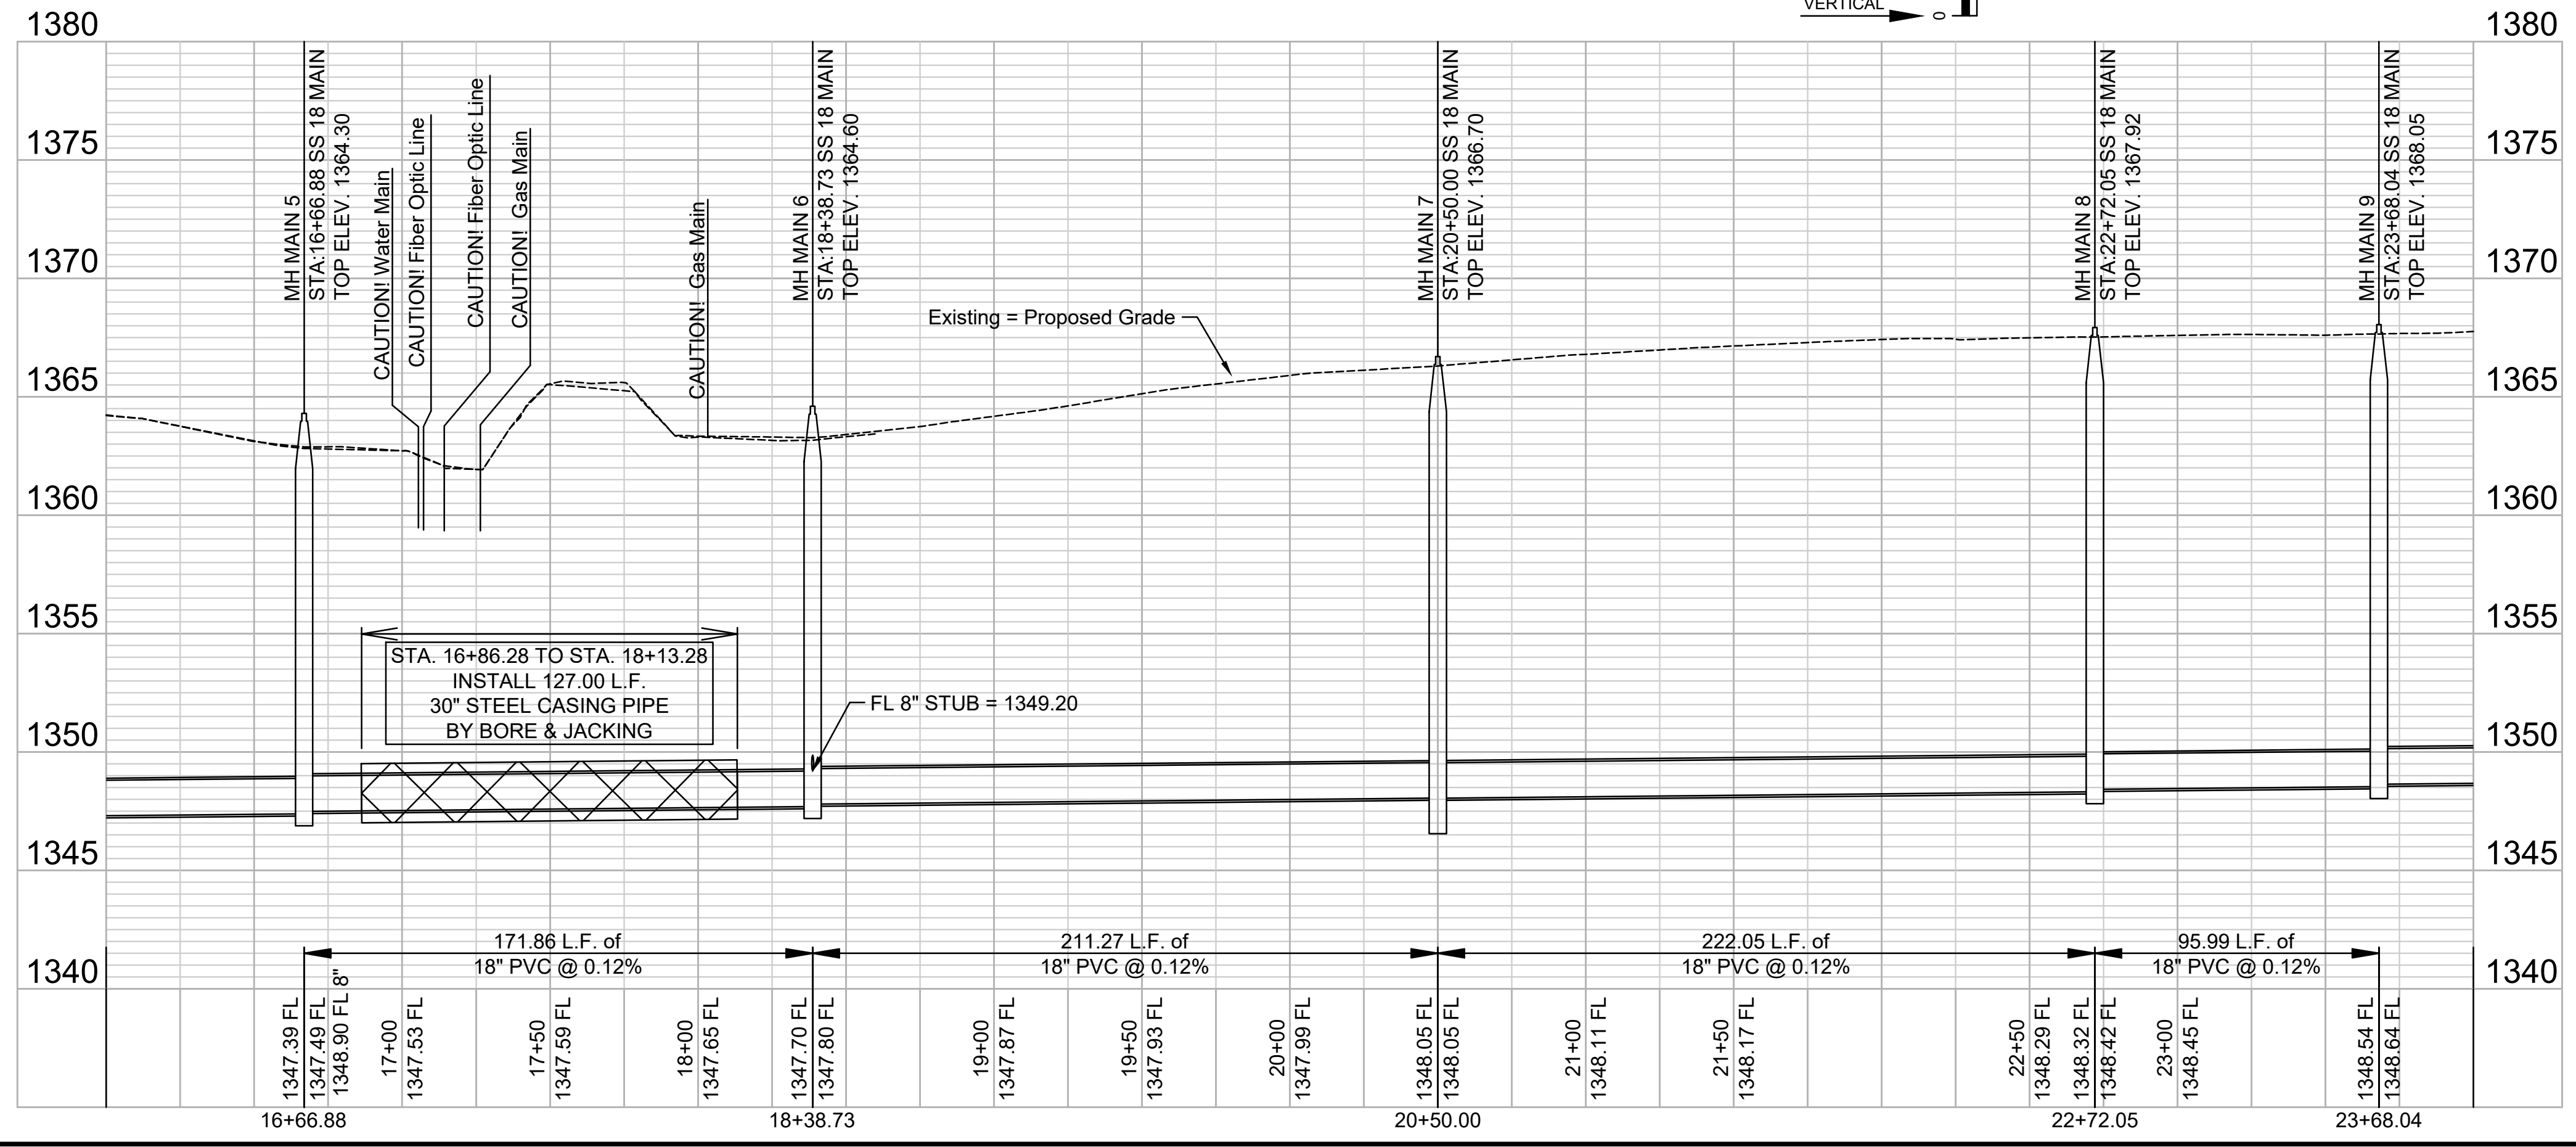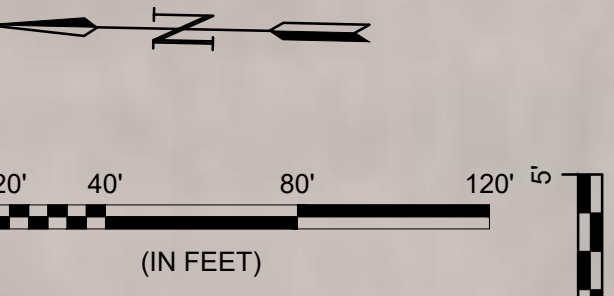

© 2024 GARVER, LLC  
THIS DOCUMENT, ALONG WITH THE IDEAS AND DESIGNS CONVEYED HEREIN, SHALL BE CONSIDERED INSTRUMENTS OF PROFESSIONAL SERVICE AND ARE PROPERTY OF GARVER, LLC. ANY USE, REPRODUCTION, OR DISTRIBUTION OF THIS DOCUMENT, ALONG WITH THE IDEAS AND DESIGN CONTAINED HEREIN, IS PROHIBITED UNLESS AUTHORIZED IN WRITING BY GARVER, LLC OR EXPLICITLY ALLOWED IN THE GOVERNING PROFESSIONAL SERVICES AGREEMENT FOR THIS WORK.

1995 Midfield Road  
Wichita, KS 67209  
(316) 264-8008

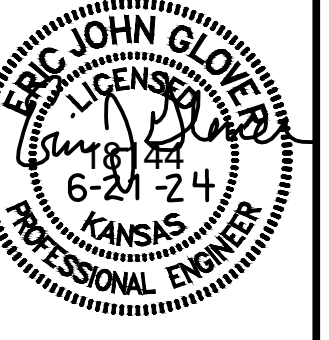

REV.	DATE	DESCRIPTION	BY

CITY OF WICHITA  
WICHITA, KANSAS

SANITARY SEWER MAIN EXTENSION

SS MAIN  
(3 of 5)

JOB NO.: 22T41002  
DATE: JUNE 2024  
DESIGNED BY: E.JG  
DRAWN BY: DRS

BAR IS ONE INCH ON ORIGINAL DRAWING  
IF NOT ONE INCH ON THIS SHEET, ADJUST SCALES ACCORDINGLY.

DRAWING NUMBER

SHEET NUMBER **7** OF **18**

File: L:\2022\22T41002 - Area 151 - Addition\Drawings\CADD\SS MAIN EXTENSION\SS MAIN 3.dwg Last Save: 6/19/2024 9:12 AM Last saved by: E.J.Glover  
Last plotted by: Glover, Eric J. Plot Style: --- Plot Scale: 1:2,5849 Plot Date: 6/24/2024 7:51 AM Plotter used: None