



 



SAVED 6/4/2024 4:55:46 PM BY BRADLEY HAYNES
 PLOTTED 7/12/2024 1:55:24 PM BY SCOTT CANFIELD
 U:\WICHITA-CIVIL\2023\230431\000\PEC\DRAWINGS\230431-000-C7701 TC-MARKET KELLOGG N.DWG

MARKET ST. & KELLOGG DR. NORTH

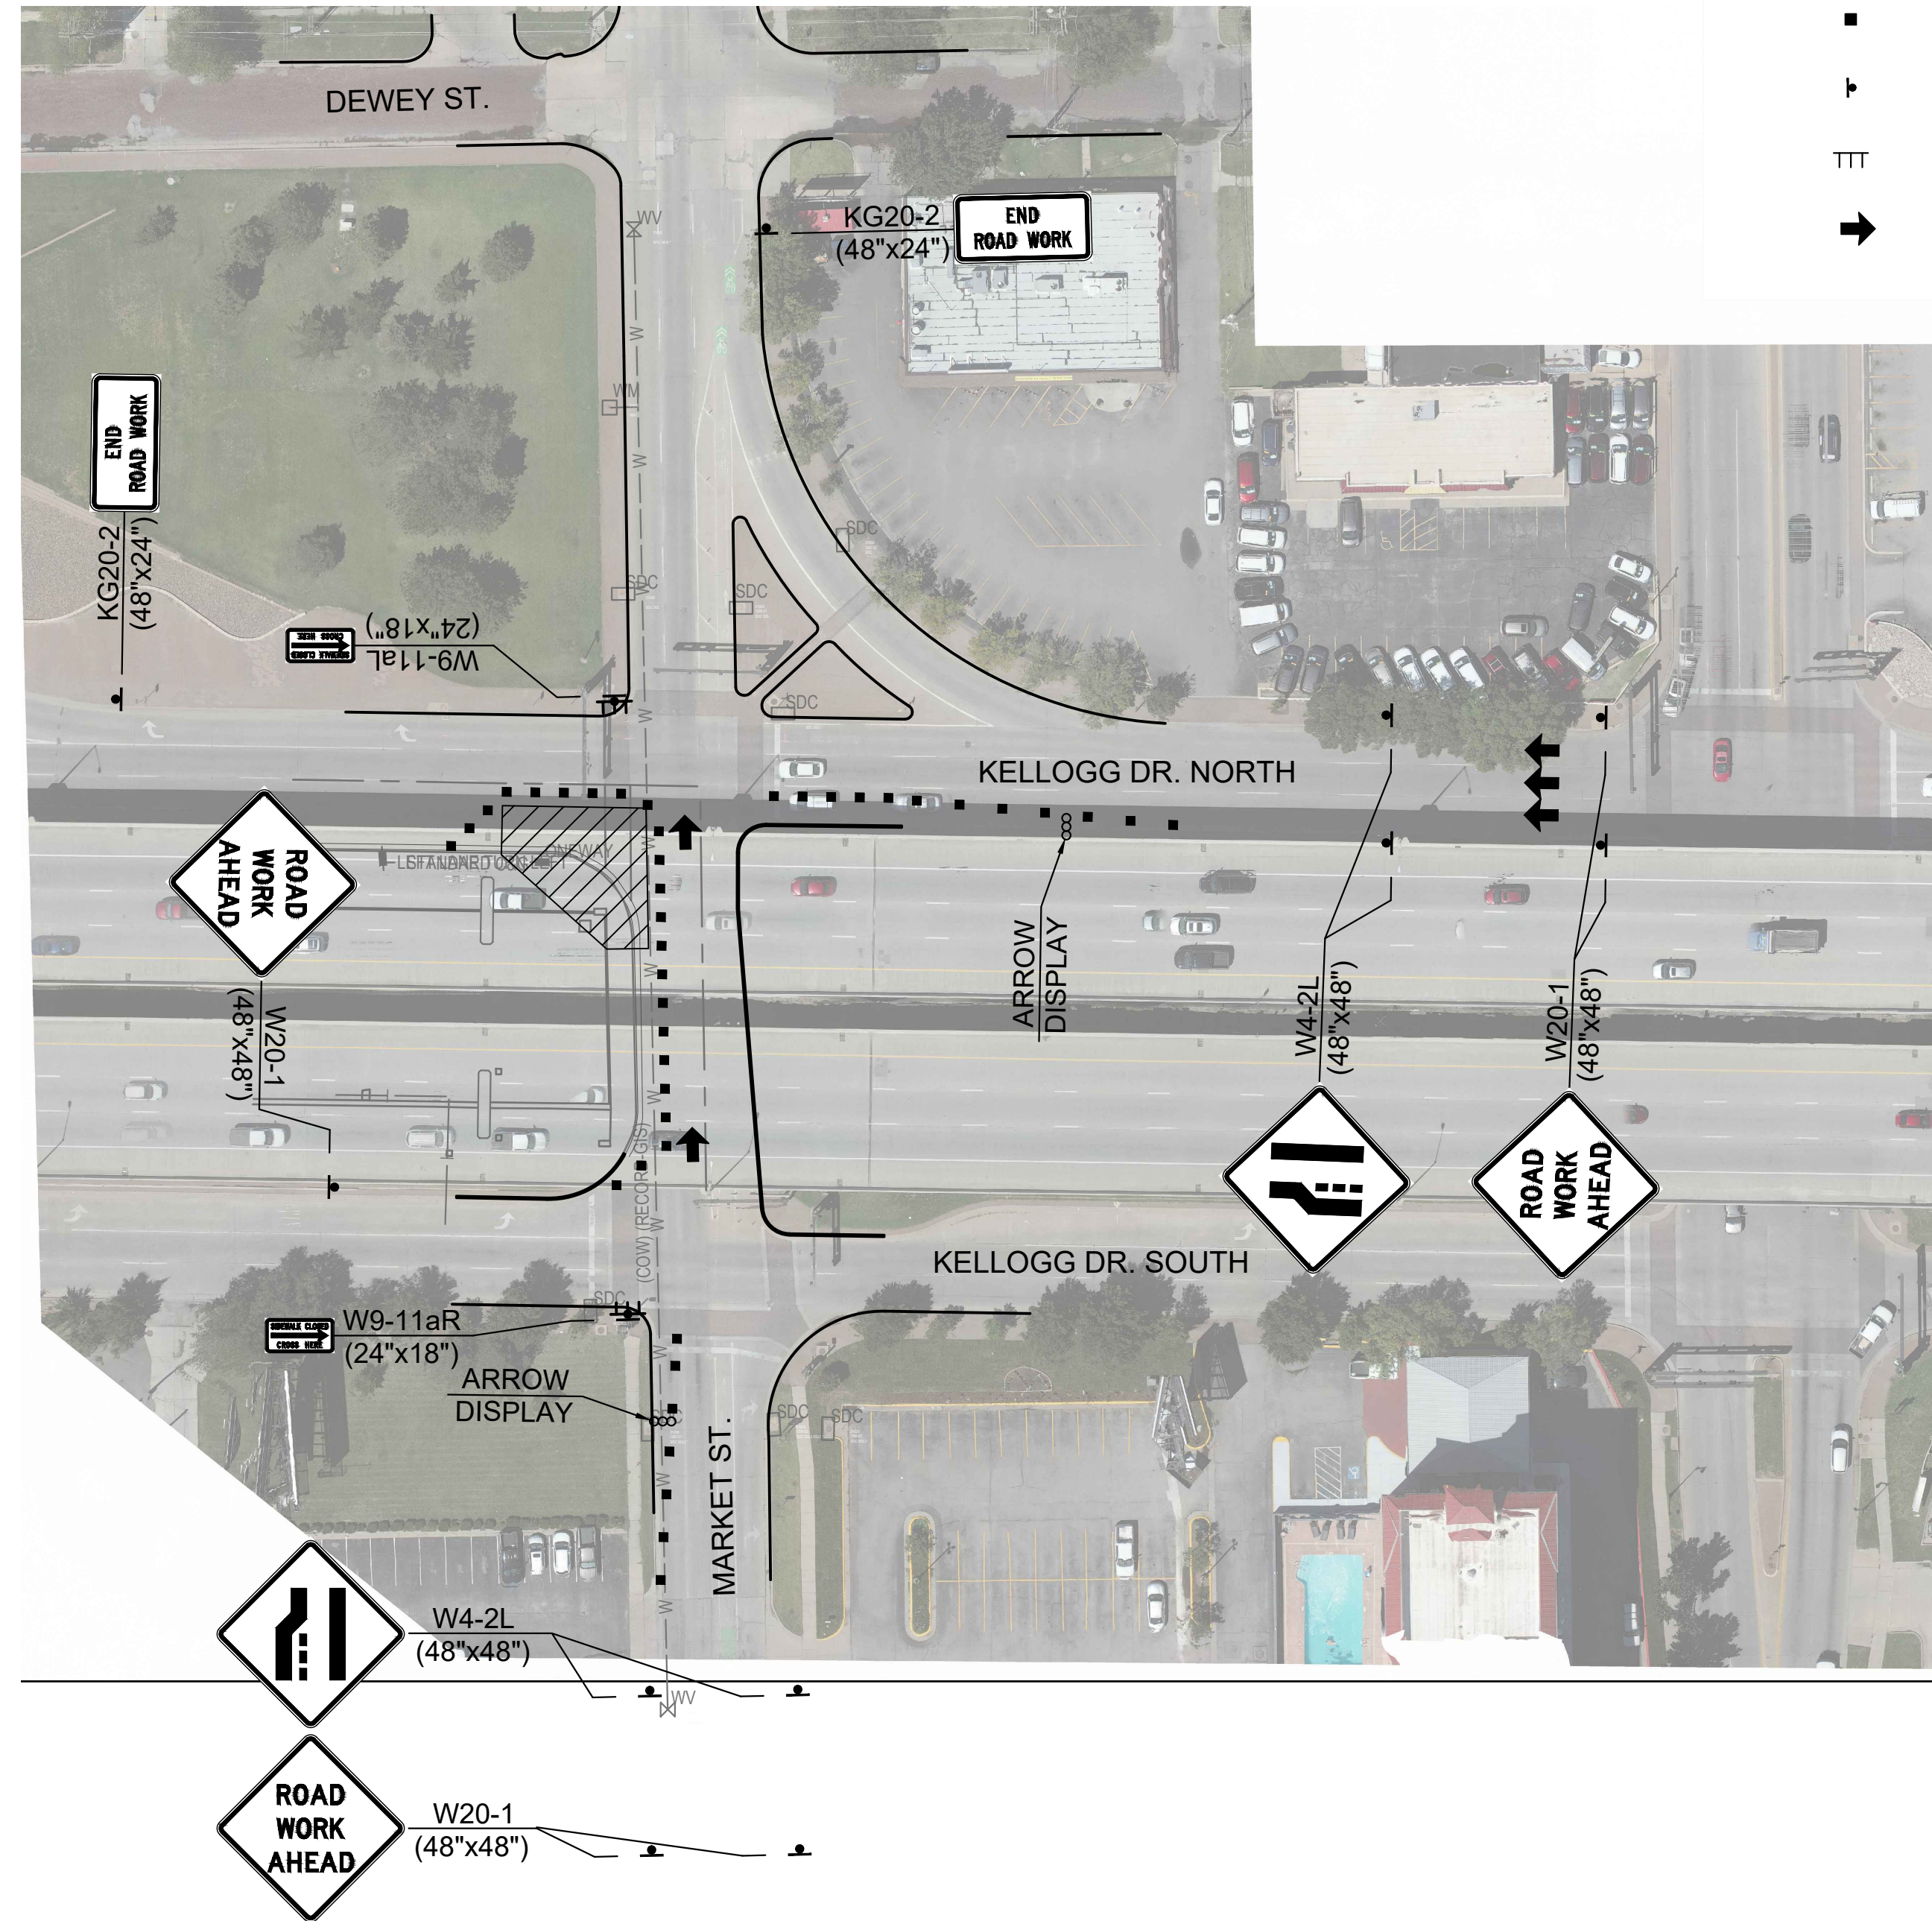

- LEGEND**
-  WORK AREA (NEW PAVEMENT)
 -  CHANNELIZING DEVICES AT 10' SPACING UNLESS OTHERWISE NOTED
 -  TRAFFIC CONTROL SIGN
 -  TYPE III BARRICADE WITH TYPE A LOW INTENSITY FLASHING WARNING LIGHTS
 -  DIRECTION OF TRAFFIC



**DOWNTOWN
 TWO-WAY STREET
 CONVERSION
 CENTRAL BUSINESS DISTRICT
 WICHITA, KANSAS**

Issue:	1		

JOB NO.	230431-000
DATE	JULY 2024
PM	TPA
DESIGNED BY	LGP/SAC
DRAWN BY	CP/SAC
CHECKED BY	SAC/TPA

MARKET ST. &
 KELLOGG DR. NORTH
 TRAFFIC CONTROL PLAN

