


SAVED 4/27/2023 10:21:29 AM BY KURTIS DEKAT
 PLOTTED 12/14/2023 9:38:52 AM BY CATHY LINK
 U:\WICHITA-CIVIL\2021\210602\001\MUNIDRAWINGS\AIR VALVE REPLACEMENTS\210602-001-CU102.DWG



LIFT STATION 60 REHAB

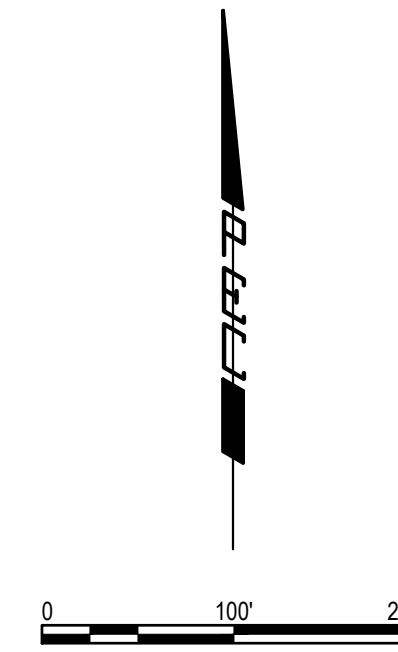


FITTING TABLE				
ID	ALIGNMENT	STATION	COORDINATES	DESCRIPTION
5001	PROP 2 INCH FM	10+00.0	N: 1,667,206.2070 E: 1,620,542.1333	2" SADDLE CONNECTION
5002	PROP 2 INCH FM	10+05.8	N: 1,667,202.4238 E: 1,620,546.5008	2" 45° BEND
5003	PROP 2 INCH FM	12+24.6	N: 1,667,208.0577 E: 1,620,765.2849	2" 22.5° BEND (VERTICAL)
5004	PROP 2 INCH FM	12+35.0	N: 1,667,208.3246 E: 1,620,775.6537	2" 22.5° BEND (VERTICAL)
5005	PROP 2 INCH FM	12+40.4	N: 1,667,208.4640 E: 1,620,781.0681	2" 45° BEND
5006	PROP 2 INCH FM	12+51.4	N: 1,667,200.9479 E: 1,620,789.0119	2" CONNECTION

5000 = COORDINATE POINT NO.

BENCHMARK #101
 3/4" BOLT IN TOP OF
 CONCRETE GUARDRAIL.
 GPS ELEVATION=1311.72 (NAVD88)

Merestone Surveying Job #22-01-218
 NAD83 Kansas State Plane, South Zone, US Survey Foot
 NO C.A.F. SCALE FACTOR APPLIED
 Vertical Datum: NAVD88 (Geoid18)

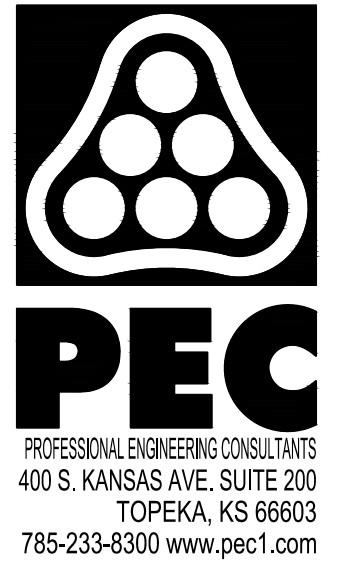

SANITARY SEWER IMPROVEMENTS
 COWSKIN FORCE MAIN
 AND LIFT STATION 60
 IMPROVEMENTS
 PAUL GUNZELMAN, P.E. - INTERIM CITY ENGINEER
 CITY OF WICHITA PROJECT NO. 468-2022-040654

Issue:	

JOB NO.	35-210602-001-042
DATE	DECEMBER 2023
PM	TBK
DESIGNED BY	KJW
DRAWN BY	CSL
CHECKED BY	RWG

LIFT STATION 60 FORCE MAIN
 CONNECTION KEY MAP

CU102