


PLOTTED: Thursday, July 14, 2024 @ 10:14AM


J:\PROJECTS\2023\2301010497\_ARTISTIC\_BUNKER\_HILL\_MERITRUST\00\_230497\_CADD\SHS\06\_CIVIL\WTR\230497\_CU103-W.DWG

OLIVER AVE.

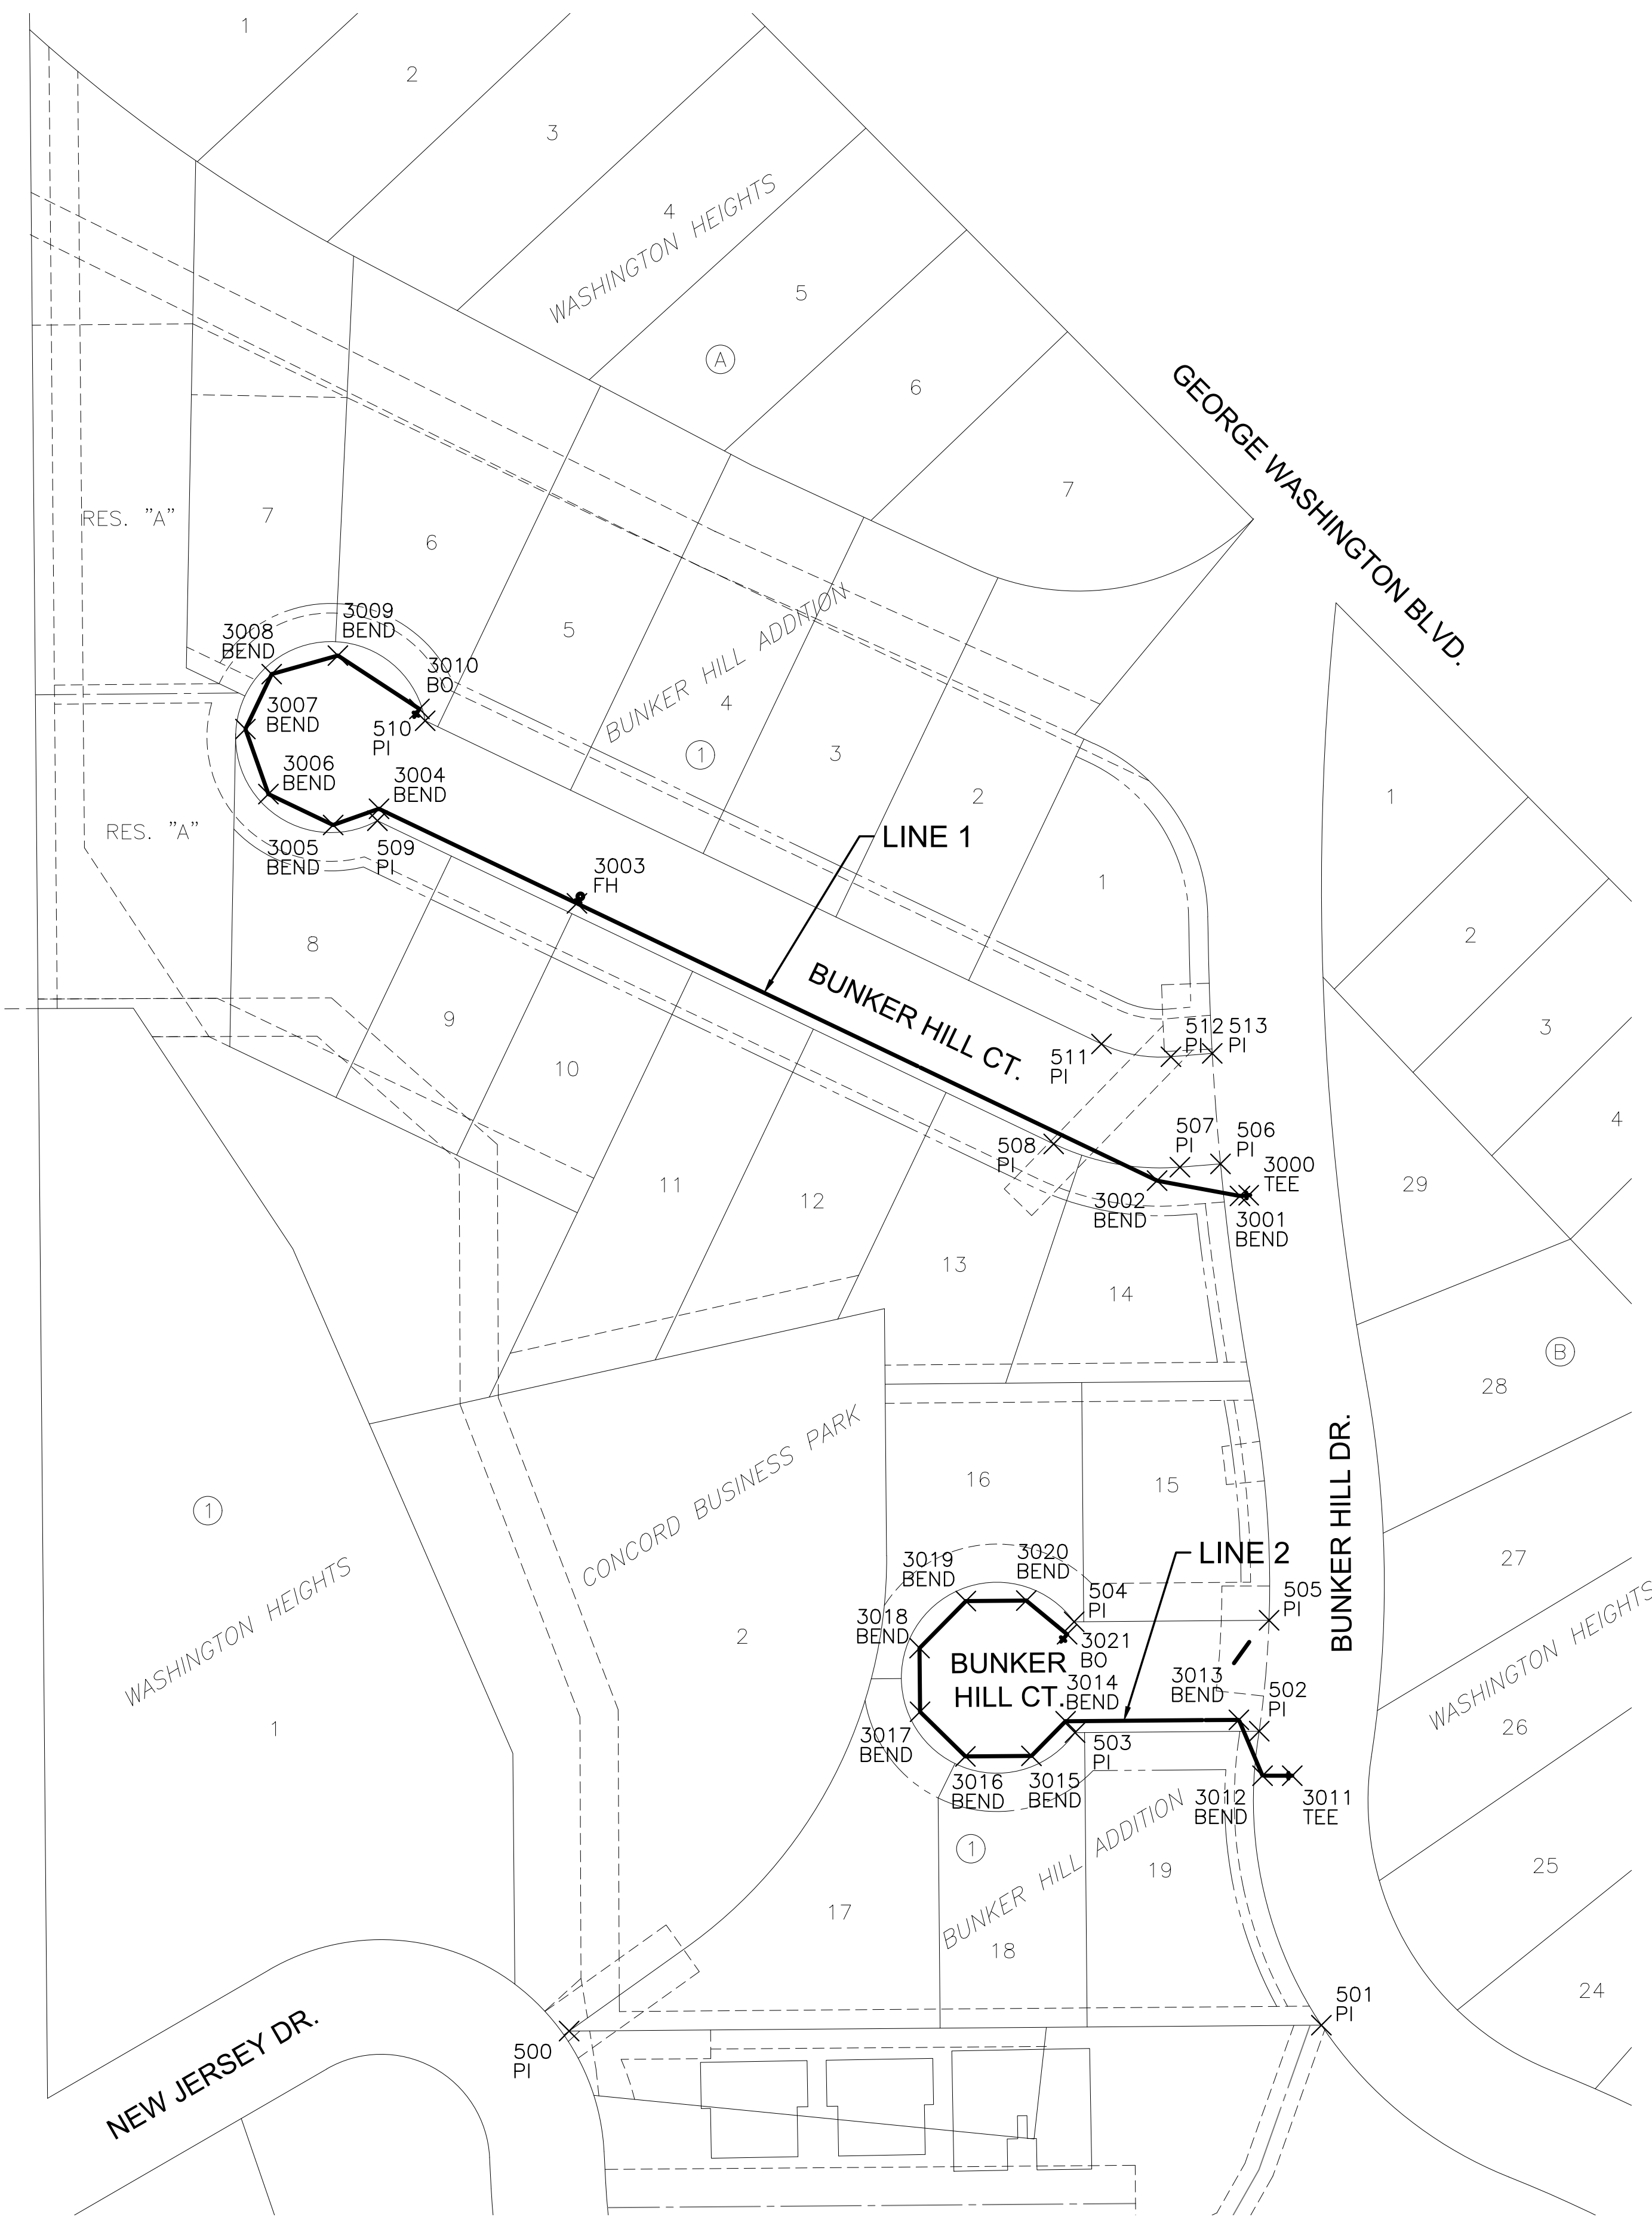

WATER POINTS			
Point #	Northing	Easting	Desc.
3000	1669191.48	1666121.30	TEE
3001	1669191.11	1666116.75	BEND
3002	1669199.15	1666073.36	BEND
3003	1669344.25	1665769.73	FH
3004	1669393.75	1665666.11	BEND
3005	1669385.27	1665642.11	BEND
3006	1669401.46	1665608.23	BEND
3007	1669435.48	1665596.21	BEND
3008	1669464.22	1665609.95	BEND
3009	1669473.92	1665644.61	BEND
3010	1669446.00	1665687.28	BO
3011	1668887.68	1666144.11	TEE
3012	1668887.68	1666128.56	BEND
3013	1668916.92	1666116.18	BEND
3014	1668916.21	1666025.48	BEND
3015	1668898.07	1666007.62	BEND
3016	1668897.80	1665973.03	BEND
3017	1668921.17	1665949.29	BEND
3018	1668954.48	1665949.03	BEND
3019	1668979.10	1665973.27	BEND
3020	1668979.36	1666004.90	BEND
3021	1668961.72	1666026.25	BO

PLAT POINTS			
Point #	Northing	Easting	Desc.
500	1668754.05	1665765.63	PI
501	1668757.13	1666159.37	PI
502	1668911.01	1666126.82	PI
503	1668910.26	1666030.43	PI
504	1668968.25	1666029.97	PI
505	1668969.04	1666131.97	PI
506	1669207.90	1666106.55	PI
507	1669206.17	1666085.31	PI
508	1669218.35	1666019.24	PI
509	1669387.50	1665665.27	PI
510	1669439.83	1665690.28	PI
511	1669270.68	1666044.25	PI
512	1669263.97	1666080.61	PI
513	1669265.73	1666102.23	PI

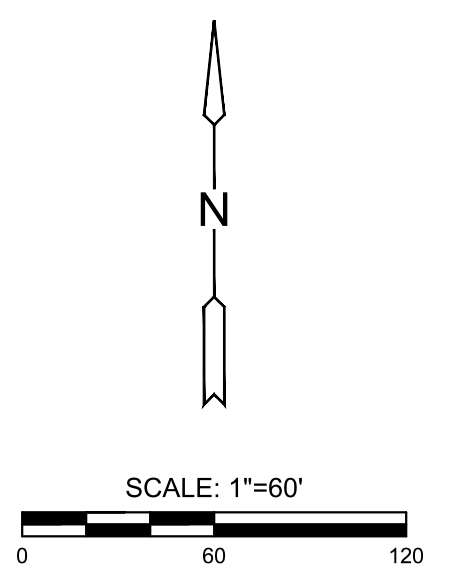

EVERY ATTEMPT HAS BEEN MADE TO INSURE ALL COORDINATE VALUES SHOWN ARE AN ACCURATE AND TRUE REPRESENTATION OF THE CURRENT PLANS. ALL VALUES ARE TO BE CONFIRMED WITH THE FINAL SIGNED PLAN SET BEFORE USE.



WATER DISTRIBUTION SYSTEM IMPROVEMENTS FOR  
**BUNKER HILL ADDITION**  
 WICHITA, KANSAS

BUBBLE MAP		
PROJECT NO. 448-2024-012135		
SCALE 1" = 60'		
DRAWN JWC	DESIGNED DFL	CHECKED SPE
NO.	REVISION	DATE
0	ISSUED FOR CONSTRUCTION	07/18/24
SHEET NO. CU103-W 04 OF 13		

©2024 MKEC ENGINEERING, INC. ALL RIGHTS RESERVED WWW.MKEC.COM. THESE DRAWINGS AND THEIR CONTENTS, INCLUDING, BUT NOT LIMITED TO, ALL CONCEPTS, DESIGNS, & DETAILS ARE THE EXCLUSIVE PROPERTY OF MKEC ENGINEERING, INC. (MKEC), AND MAY NOT BE USED OR REPRODUCED IN ANY WAY WITHOUT THE EXPRESS CONSENT OF MKEC.