


PLOTTED: Thursday, July 19, 2024 @ 10:12AM

J:\PROJECTS\2023\20230710\0427_ARTISTIC_BUNKER_HILL_MERITRUST\00_230497_CADD\BIDS\06_CIVIL\PAV\230497_CP102.DWG




PAVING & INCIDENTAL DRAINAGE
BUNKER HILL ADDITION
WICHITA, KANSAS

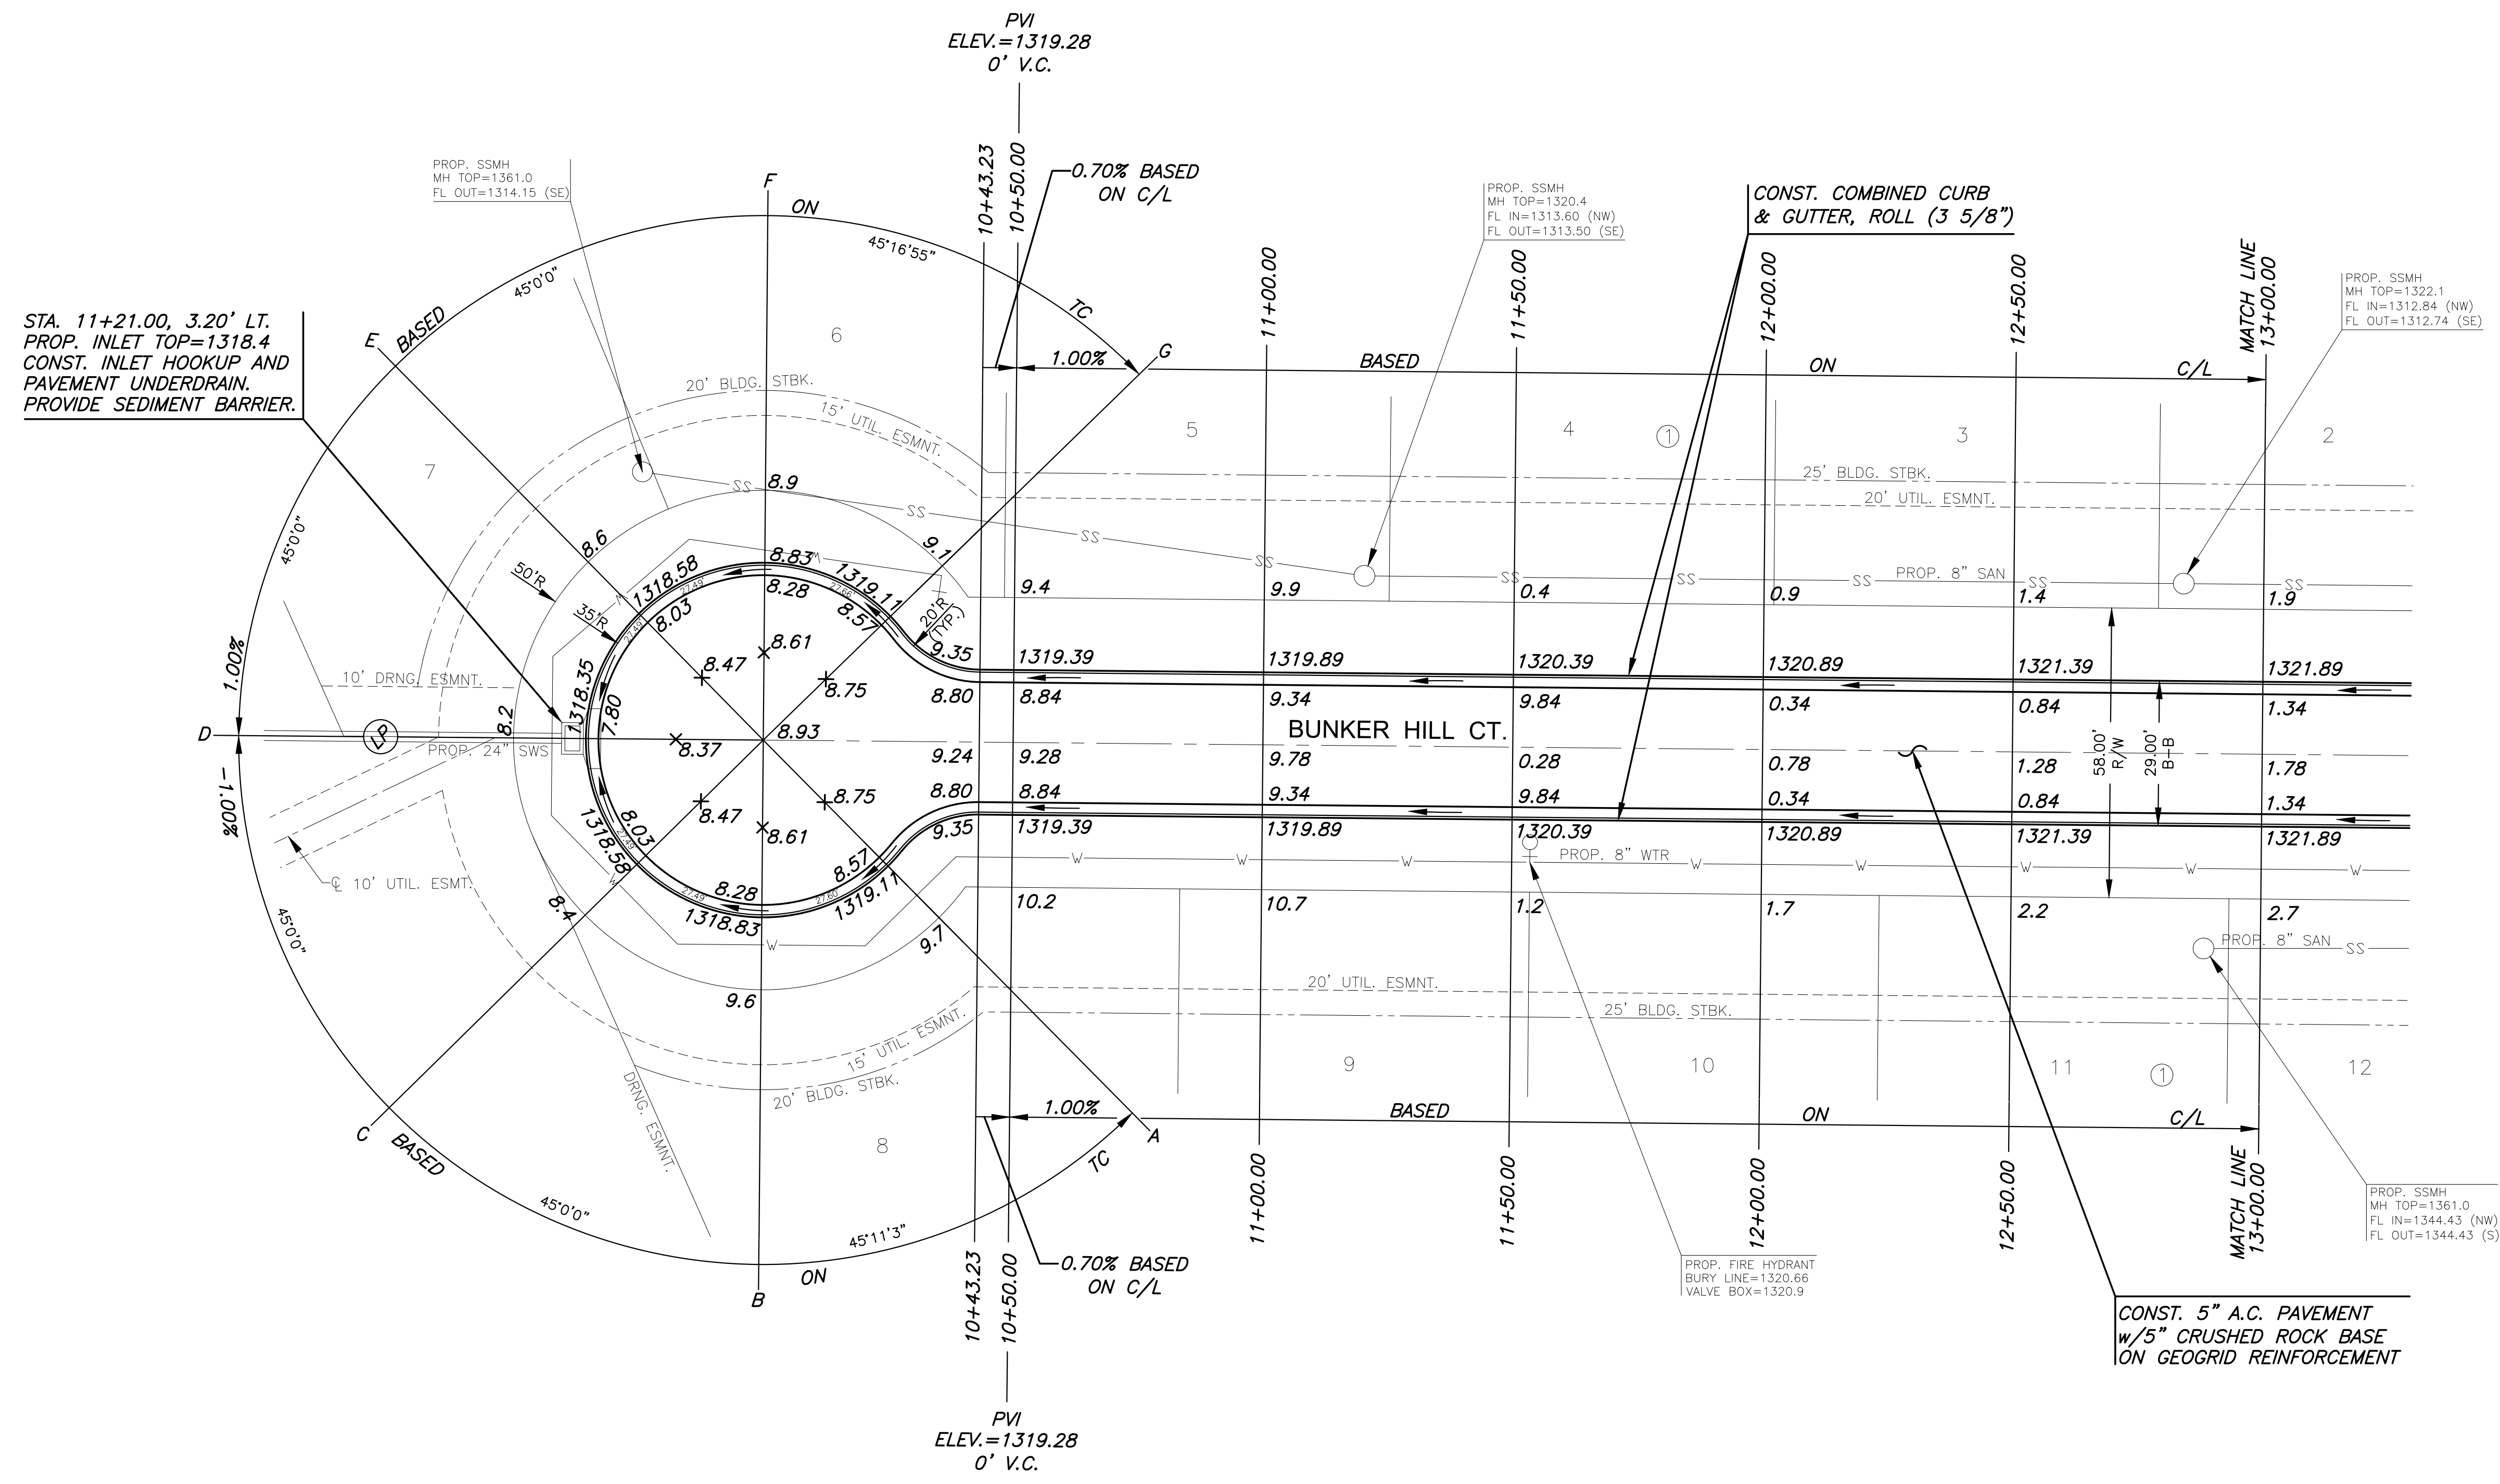

STA. 11+21.00, 3.20' LT.
PROP. INLET TOP=1318.4
CONST. INLET HOOKUP AND
PAVEMENT UNDERDRAIN.
PROVIDE SEDIMENT BARRIER.

CONST. 5" A.C. PAVEMENT
w/5" CRUSHED ROCK BASE
ON GEOGRID REINFORCEMENT

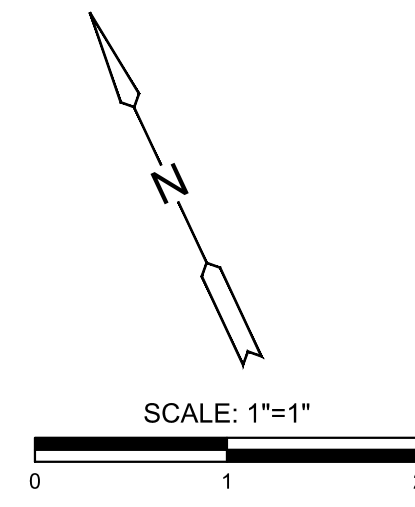

LEGEND
 + STREET SIGN & SIGN LOCATION
 (SEE SIGN ASSEMBLY TABLE
 FOR TYPE & STATION OF SIGN)

NOTE:
 TOP OF CURB ELEVATIONS SHOWN
 ARE FOR FULL CURB. CONSTRUCT
 CURB AND GUTTER AS NOTED.

BUNKER HILL CT. (N)

PROJECT NO.
472-2024-086037

SCALE
1" = 20'

DRAWN	DESIGNED	CHECKED
HHK	DFL	SPE

NO.	REVISION	DATE
0	ISSUED FOR CONSTRUCTION	07/18/24

SHEET NO.
CP101
02 OF 24

©2024 MKEC ENGINEERING, INC. ALL RIGHTS RESERVED. WWW.MKEC.COM. THESE DRAWINGS AND THEIR CONTENTS, INCLUDING, BUT NOT LIMITED TO, ALL CONCEPTS, DESIGNS, & DETAILS ARE THE EXCLUSIVE PROPERTY OF MKEC ENGINEERING, INC. (MKEC), AND MAY NOT BE USED OR REPRODUCED IN ANY WAY WITHOUT THE EXPRESS CONSENT OF MKEC.