
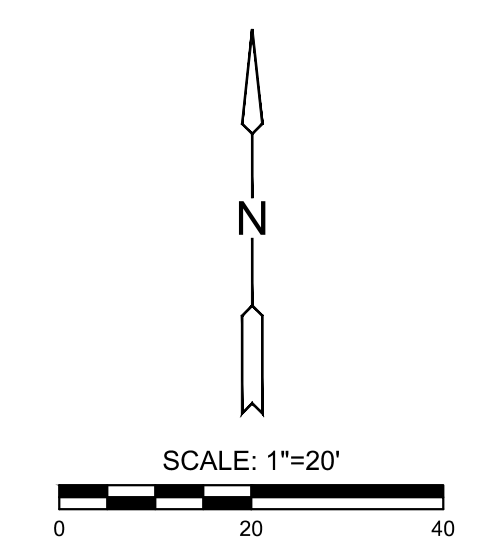


PLOTTED Thursday, July 11, 2025 @ 10:58AM

J:\PROJECTS\2023\2301010427_ARTISTIC_BUNKER_HILL_MERITRUST\00_230497_CADD\SHS\06_CIVIL\PAV\230497_CP103.DWG

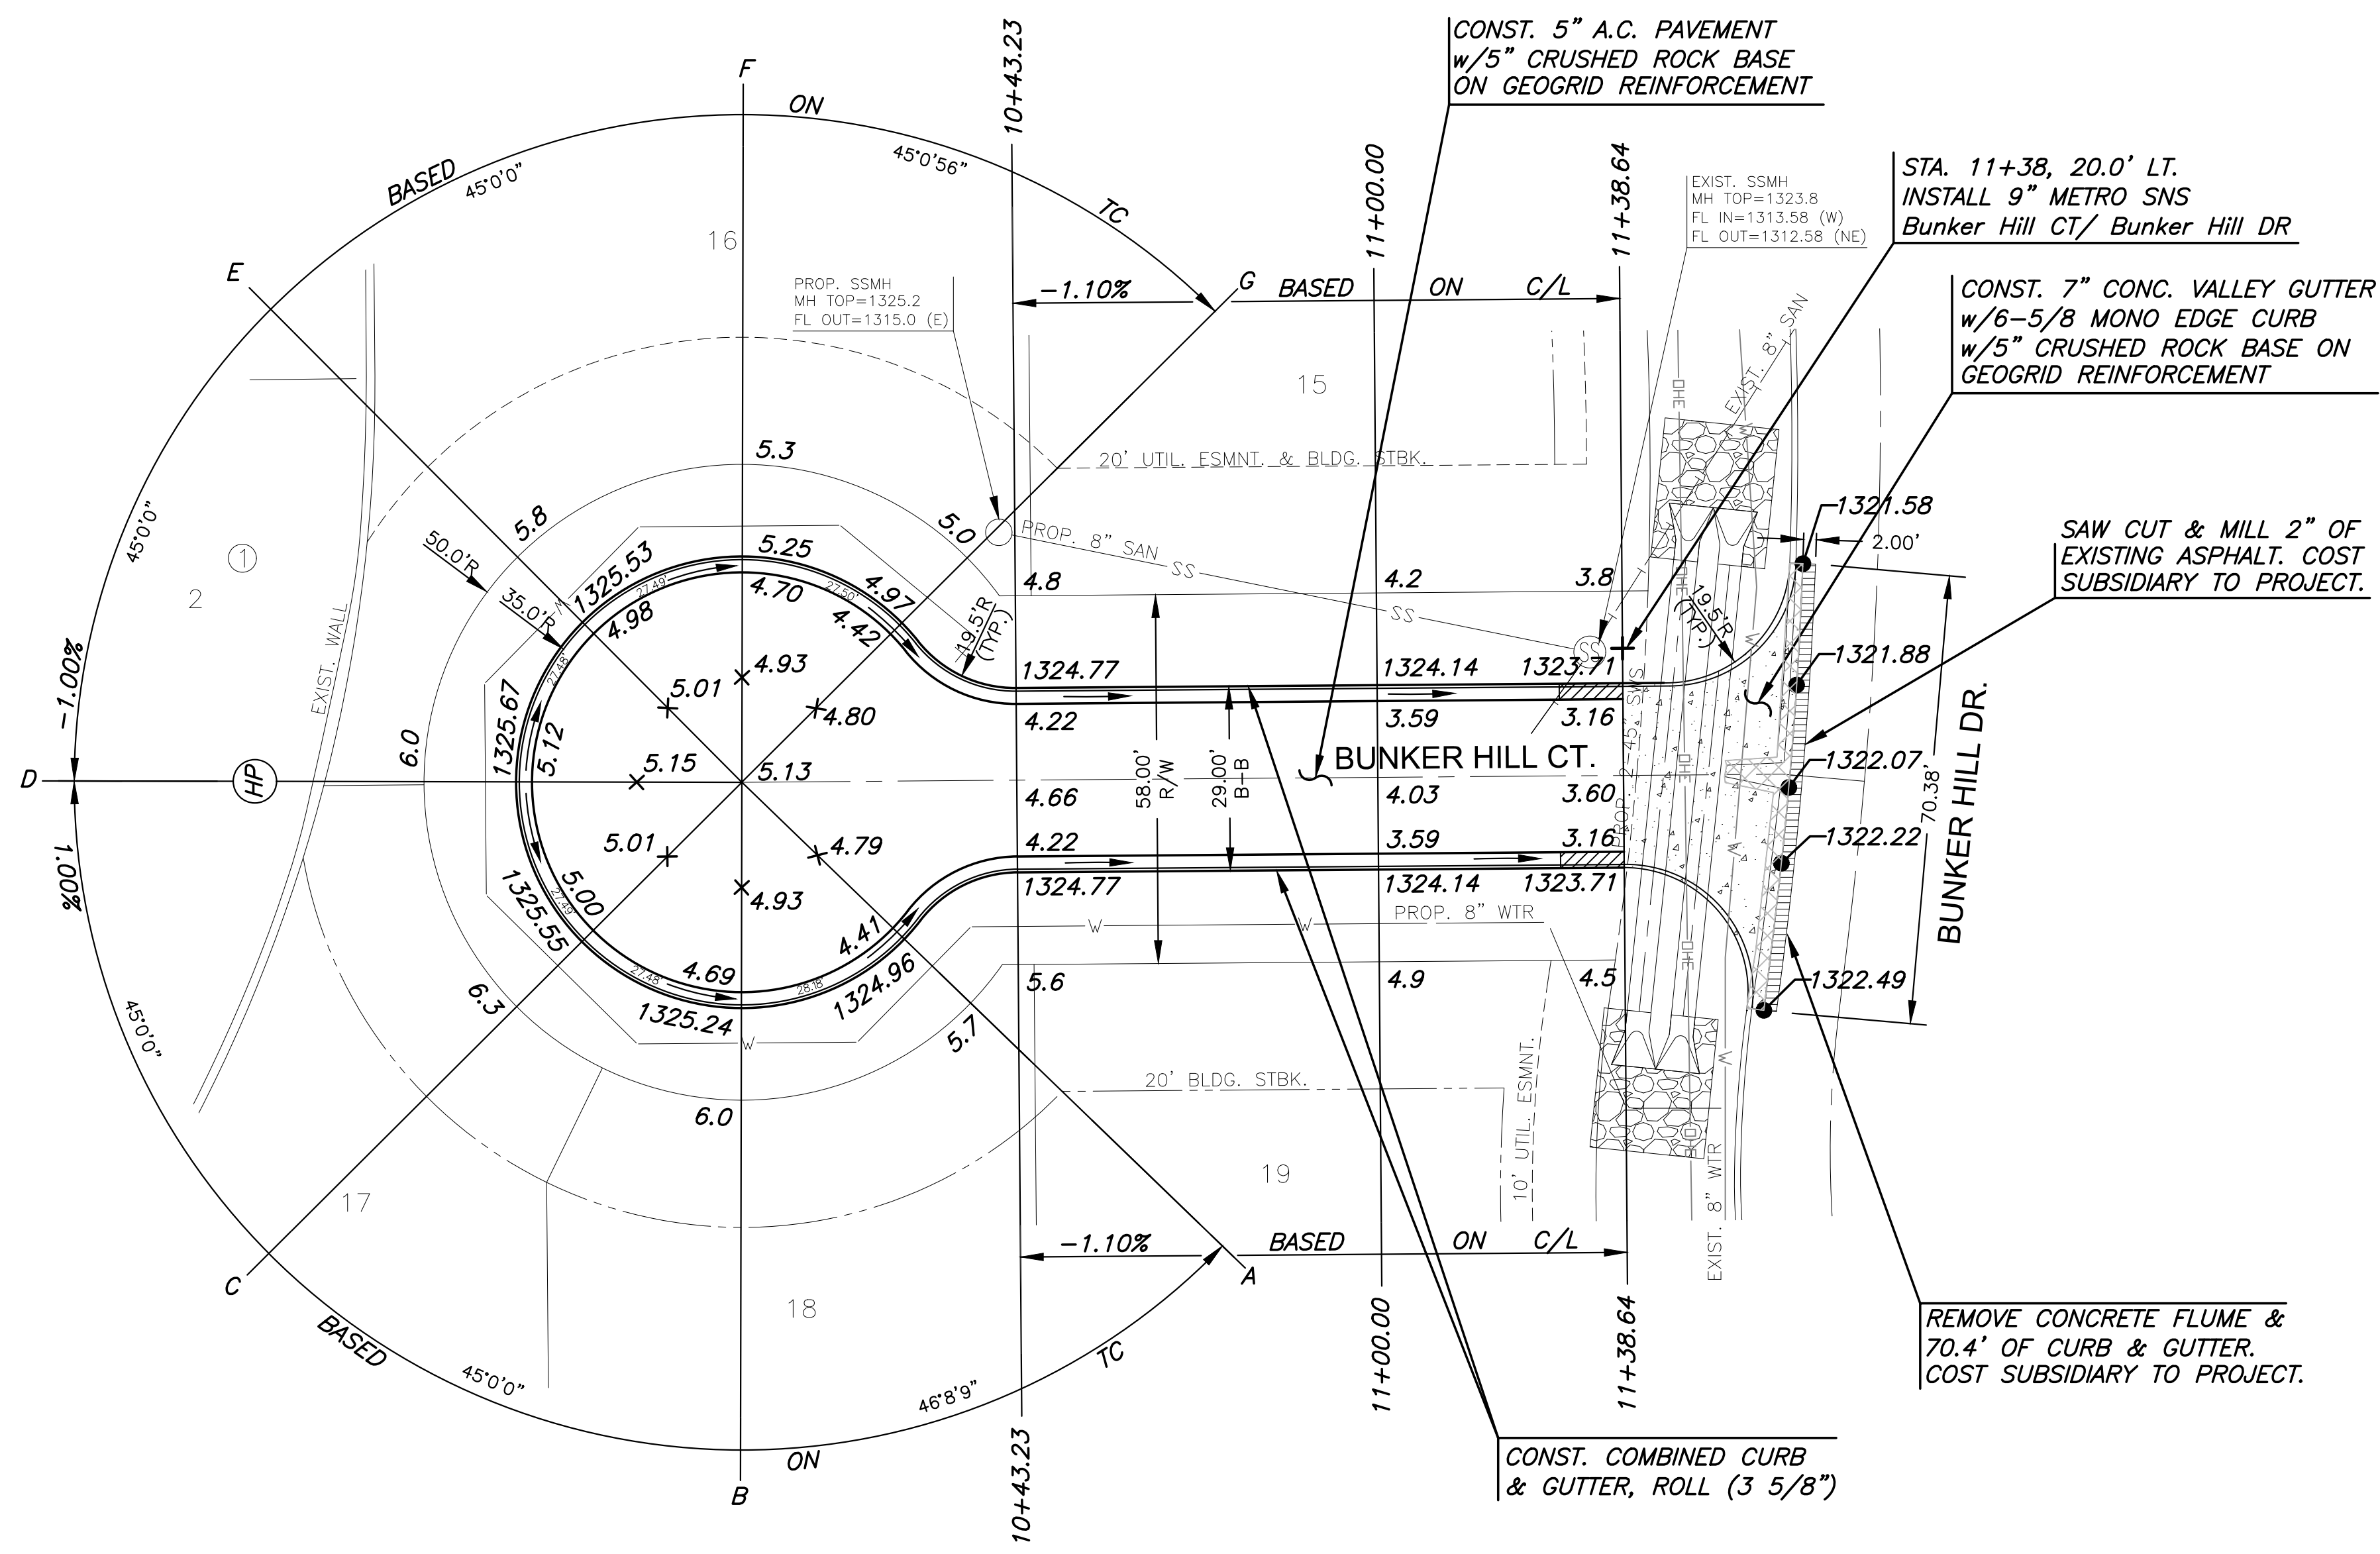

LEGEND

- STREET SIGN & SIGN LOCATION (SEE SIGN ASSEMBLY TABLE FOR TYPE & STATION OF SIGN)
- 10' TRANSITION TO FULL CURB
- DEMOLITION
- SAW CUT & MILL OVERLAY

NOTE: TOP OF CURB ELEVATIONS SHOWN ARE FOR FULL CURB. CONSTRUCT CURB AND GUTTER AS NOTED.

PAVING & INCIDENTAL DRAINAGE

BUNKER HILL ADDITION

WICHITA, KANSAS

BUNKER HILL CT. (S)

PROJECT NO. 472-2024-086037

SCALE 1" = 20'

DRAWN DESIGNED CHECKED HHK DFL SPE

ISSUED FOR CONSTRUCTION 07/18/24

SHEET NO. CP103 04 OF 24

©2024 MKEC ENGINEERING, INC. ALL RIGHTS RESERVED WWW.MKEC.COM THESE DRAWINGS AND THEIR CONTENTS, INCLUDING, BUT NOT LIMITED TO, ALL CONCEPTS, DESIGNS, & DETAILS ARE THE EXCLUSIVE PROPERTY OF MKEC ENGINEERING, INC. (MKEC), AND MAY NOT BE USED OR REPRODUCED IN ANY WAY WITHOUT THE EXPRESS CONSENT OF MKEC.