


BUNKER HILL ADDITION
BUNKER HILL CT
CROSS SECTIONS

15+00.00

1330 1320 1310 1330 1320 1310 1330 1320 1310 1330

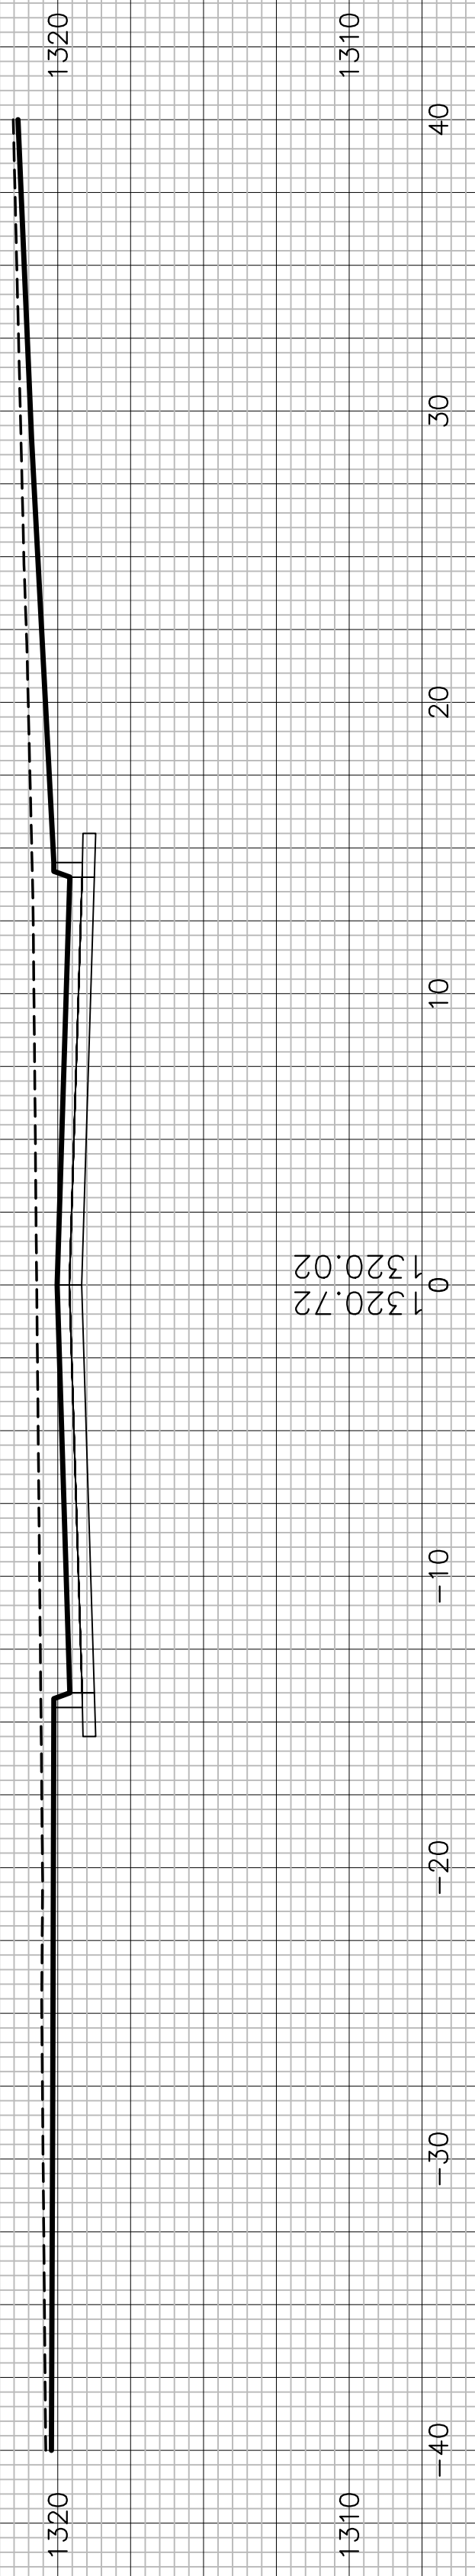

1320.72
1320.02

14+75.00

1330 1320 1310 1330 1320 1310 1330 1320 1310 1330



1320.96
1320.39

14+50.00


1330 1320 1310 1330 1320 1310 1330 1320 1310 1330



1320.85
1320.78

14+00.00


1330 1320 1310 1330 1320 1310 1330 1320 1310 1330

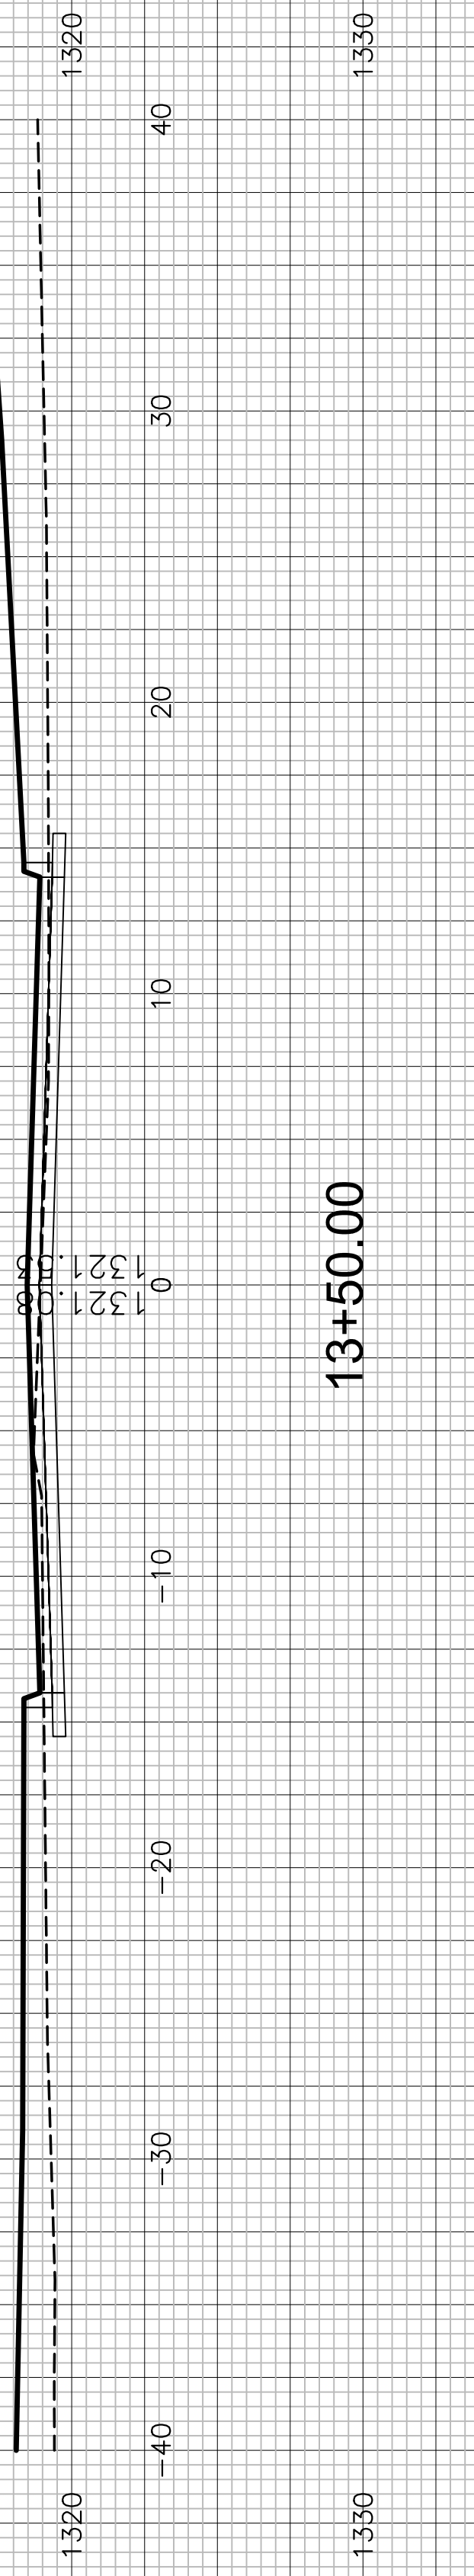

1321.00
1321.00

13+50.00


1330 1320 1310 1330 1320 1310 1330 1320 1310 1330

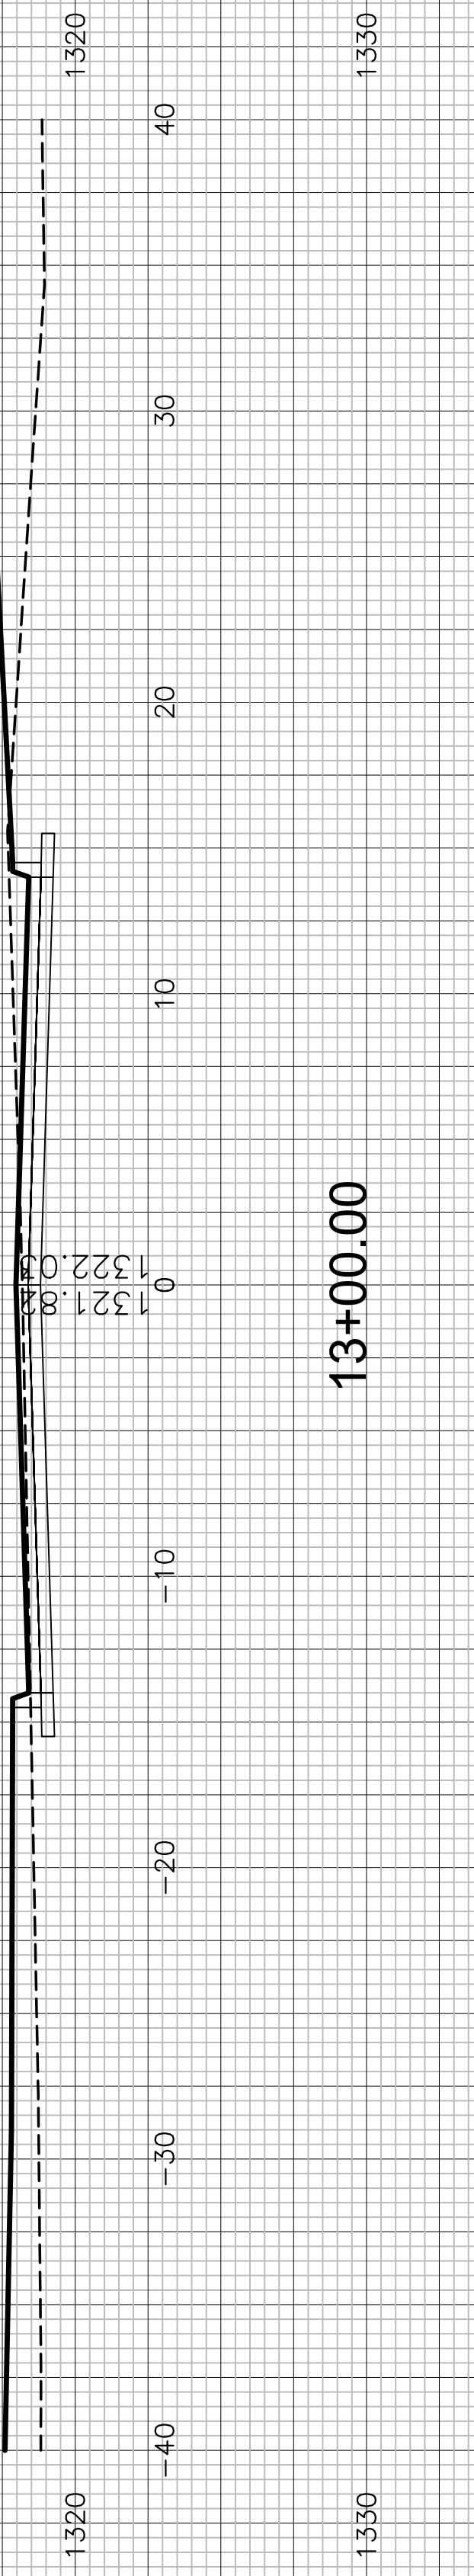

1322.02
1321.82

13+00.00

1330 1320 1310 1330 1320 1310 1330 1320 1310 1330

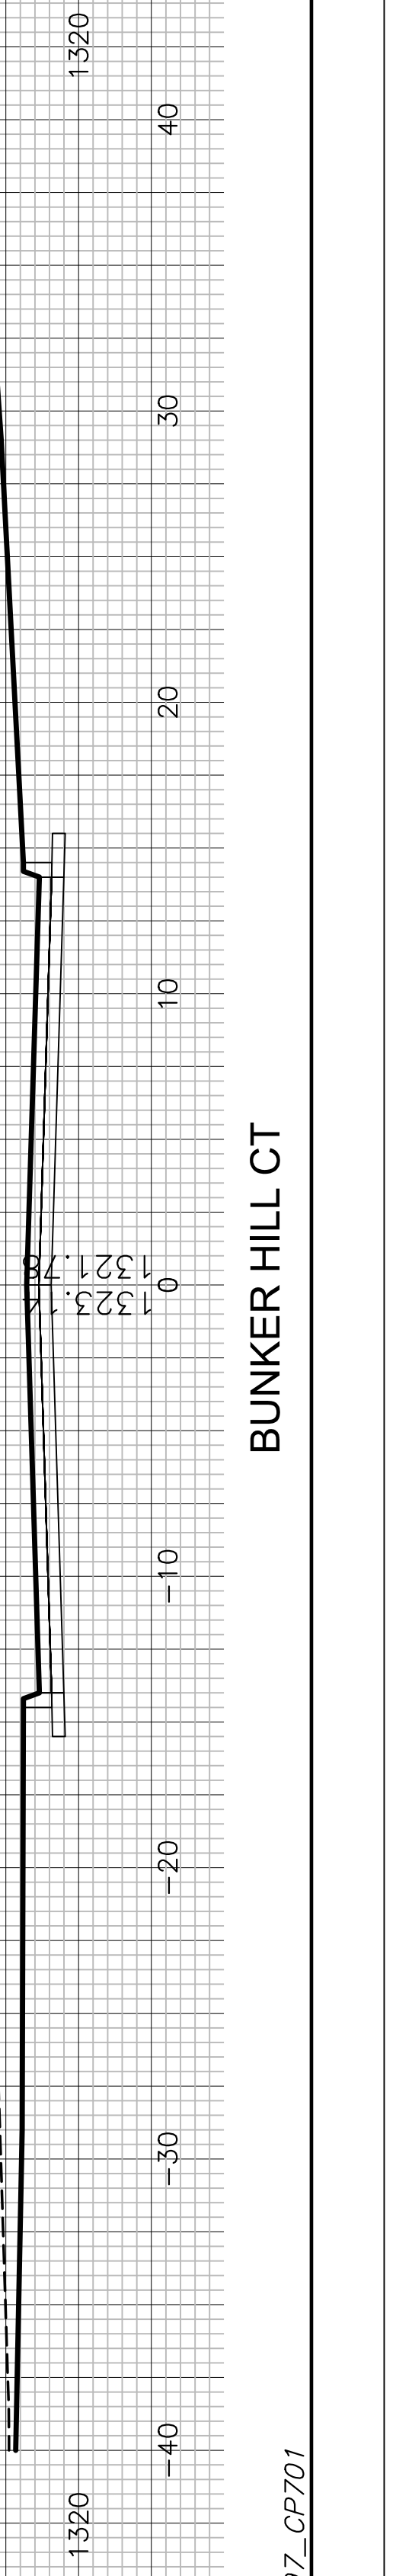

1323.14
1321.78