



BUNKER HILL ADDITION
 BUNKER HILL CT (S)
 CROSS SECTIONS


11+38.73

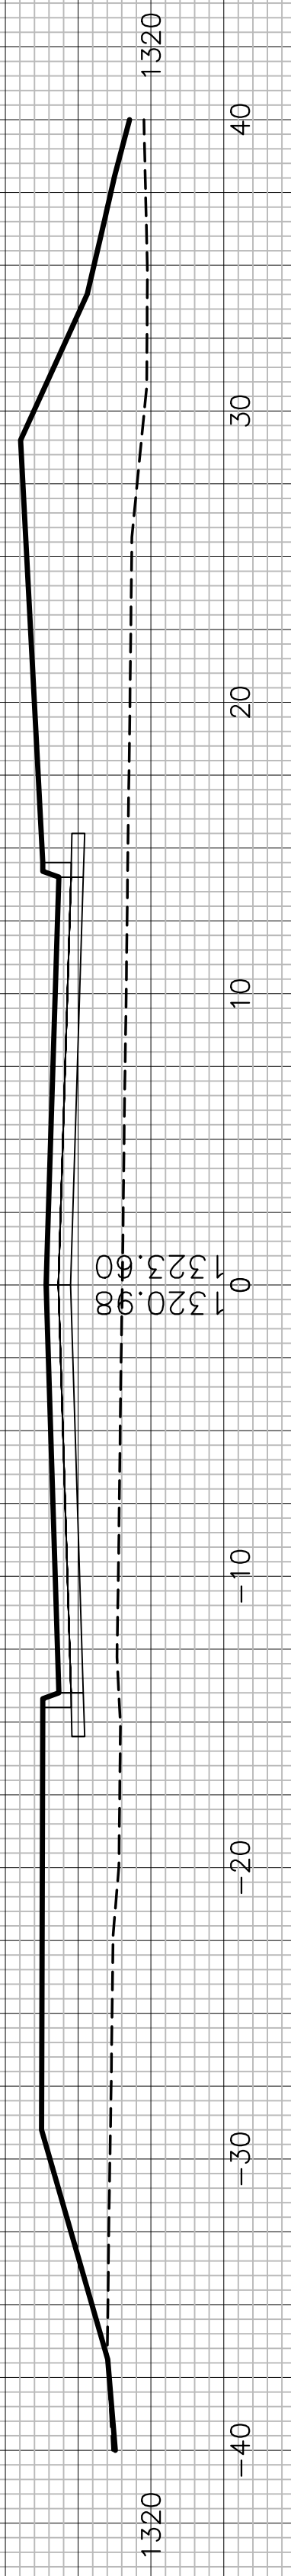

11+00.00

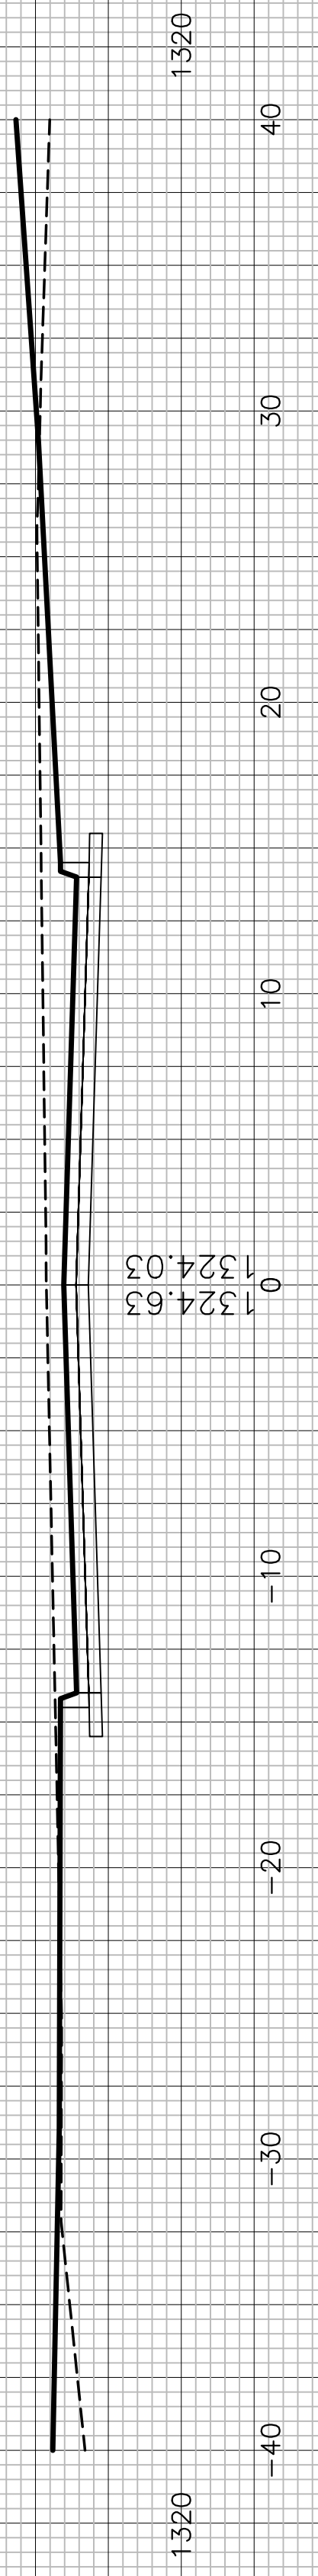

10+50.00

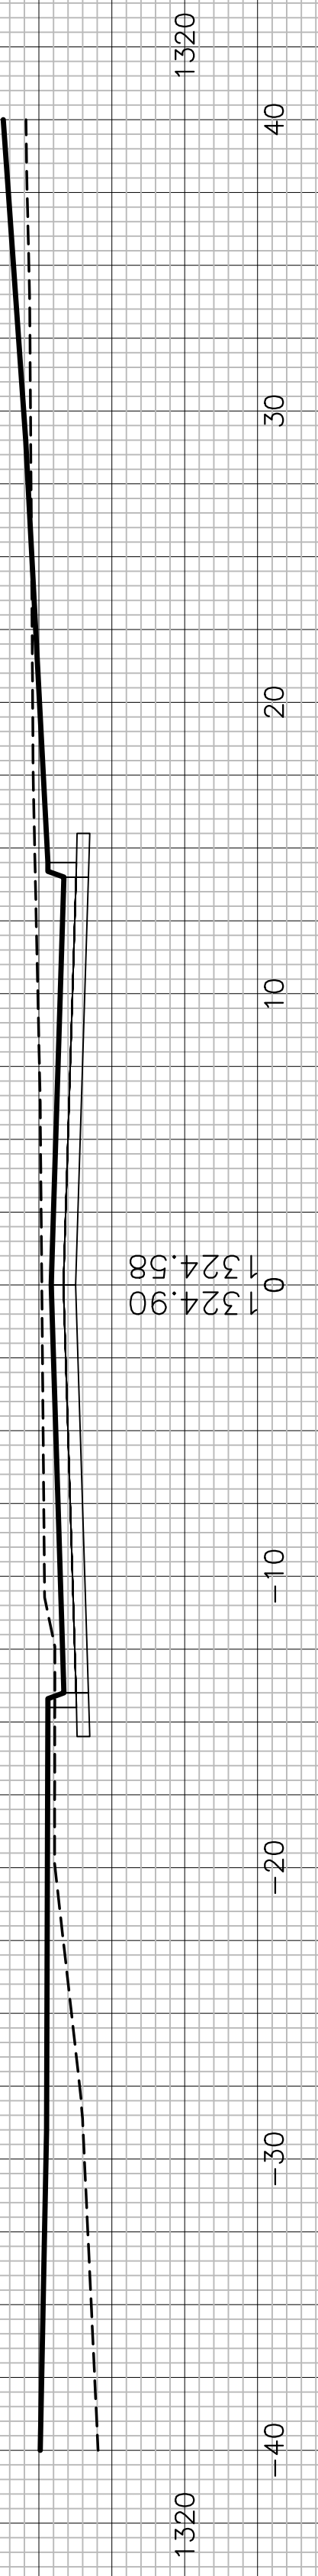

BUNKER HILL CT (SOUTH)