




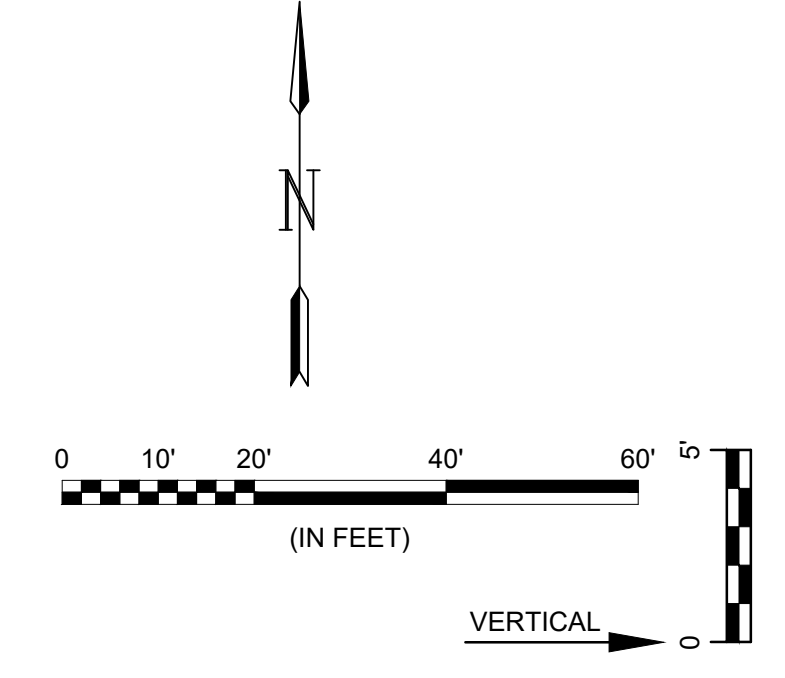

File: L:\2022\22T41005 - Paddock Addition Phase 2\Drawings\DESIGN\WATER\WATER LINE 2 (4).dwg Last Save: 8/5/2024 11:16 AM Last saved by: SOSchmidt
 Last plotted by: Schmidt, Stephen O. Plot Style: --- Plot Scale: 1:2,584.9 Plot Date: 8/5/2024 11:48 AM Plotter used: None

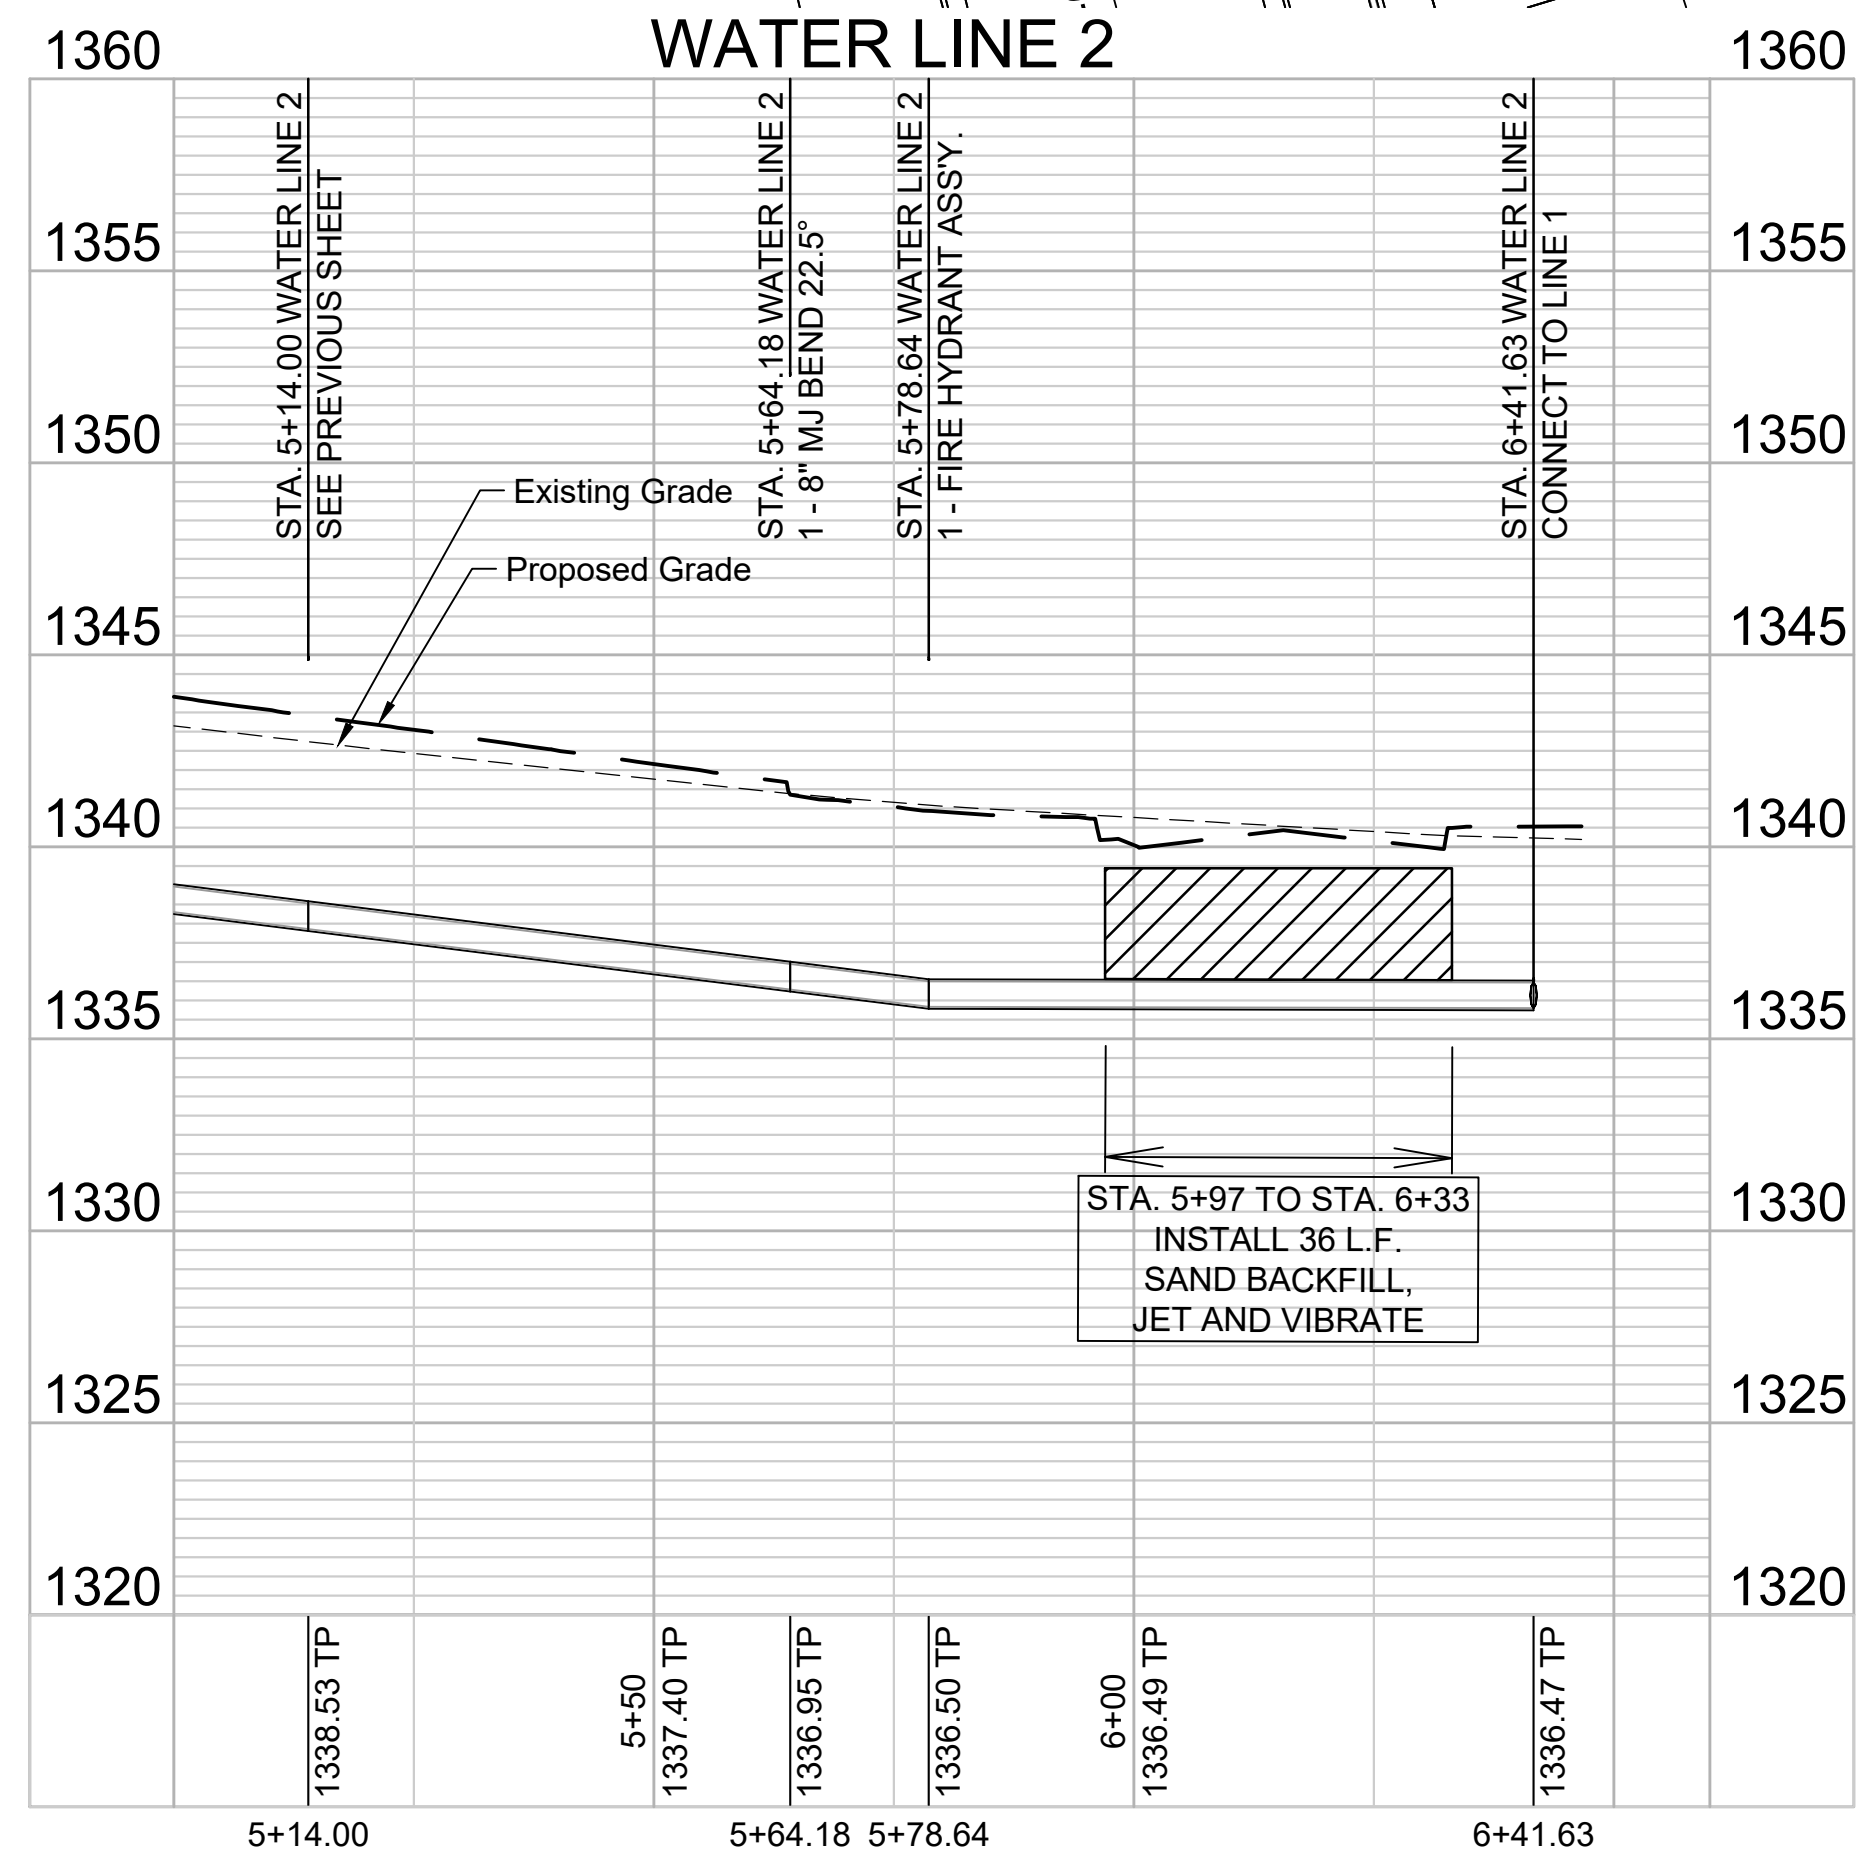

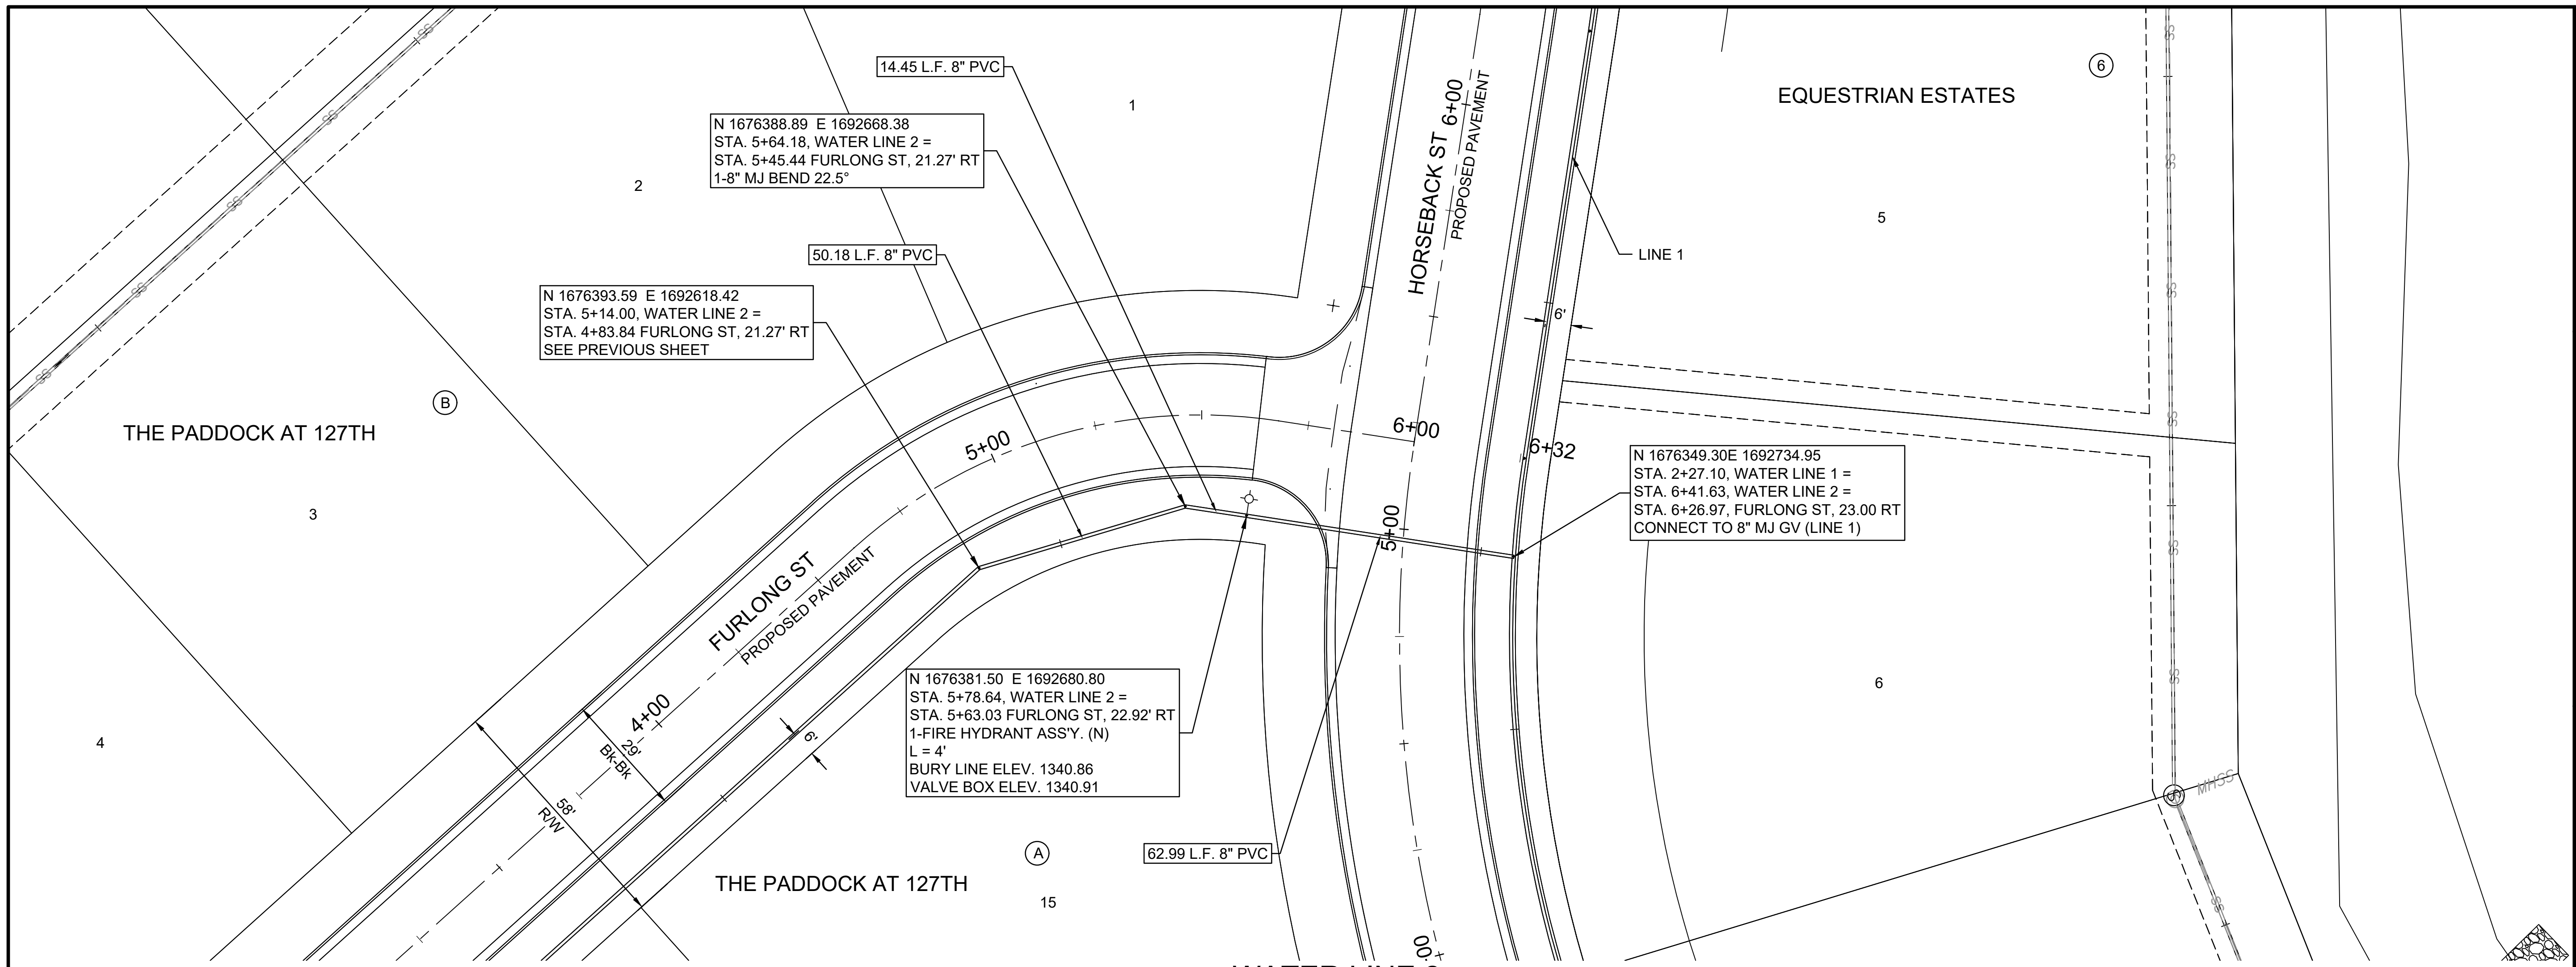


© 2023 GARVER, LLC
 THIS DOCUMENT, ALONG WITH THE IDEAS AND DESIGNS CONVEYED HEREIN, SHALL BE CONSIDERED INSTRUMENTS OF PROFESSIONAL SERVICE AND ARE PROPERTY OF GARVER, LLC. ANY USE, REPRODUCTION, OR DISTRIBUTION OF THIS DOCUMENT, ALONG WITH THE IDEAS AND DESIGN CONTAINED HEREIN, IS PROHIBITED UNLESS AUTHORIZED IN WRITING BY GARVER, LLC OR EXPLICITLY ALLOWED IN THE GOVERNING PROFESSIONAL SERVICES AGREEMENT FOR THIS WORK.

1995 Midfield Road
 Wichita, KS 67209
 (316) 264-8008



REV.	DATE	DESCRIPTION	BY



CITY OF WICHITA
 WICHITA, KANSAS

THE PADDOCK AT 127TH
 WATER - PHASE 2

WATER LINE 2
 - (2)

JOB NO.: 22T41005
 DATE: AUGUST 2024
 DESIGNED BY: .
 DRAWN BY: .

BAR IS ONE INCH ON ORIGINAL DRAWING
 IF NOT ONE INCH ON THIS SHEET, ADJUST SCALES ACCORDINGLY.

DRAWING NUMBER

SHEET NUMBER **8** OF **19**