


STATE	PROJECT NO.	YEAR	SHEET NO.	TOTAL SHEETS
KANSAS	472-2023-085940	2024	33	35

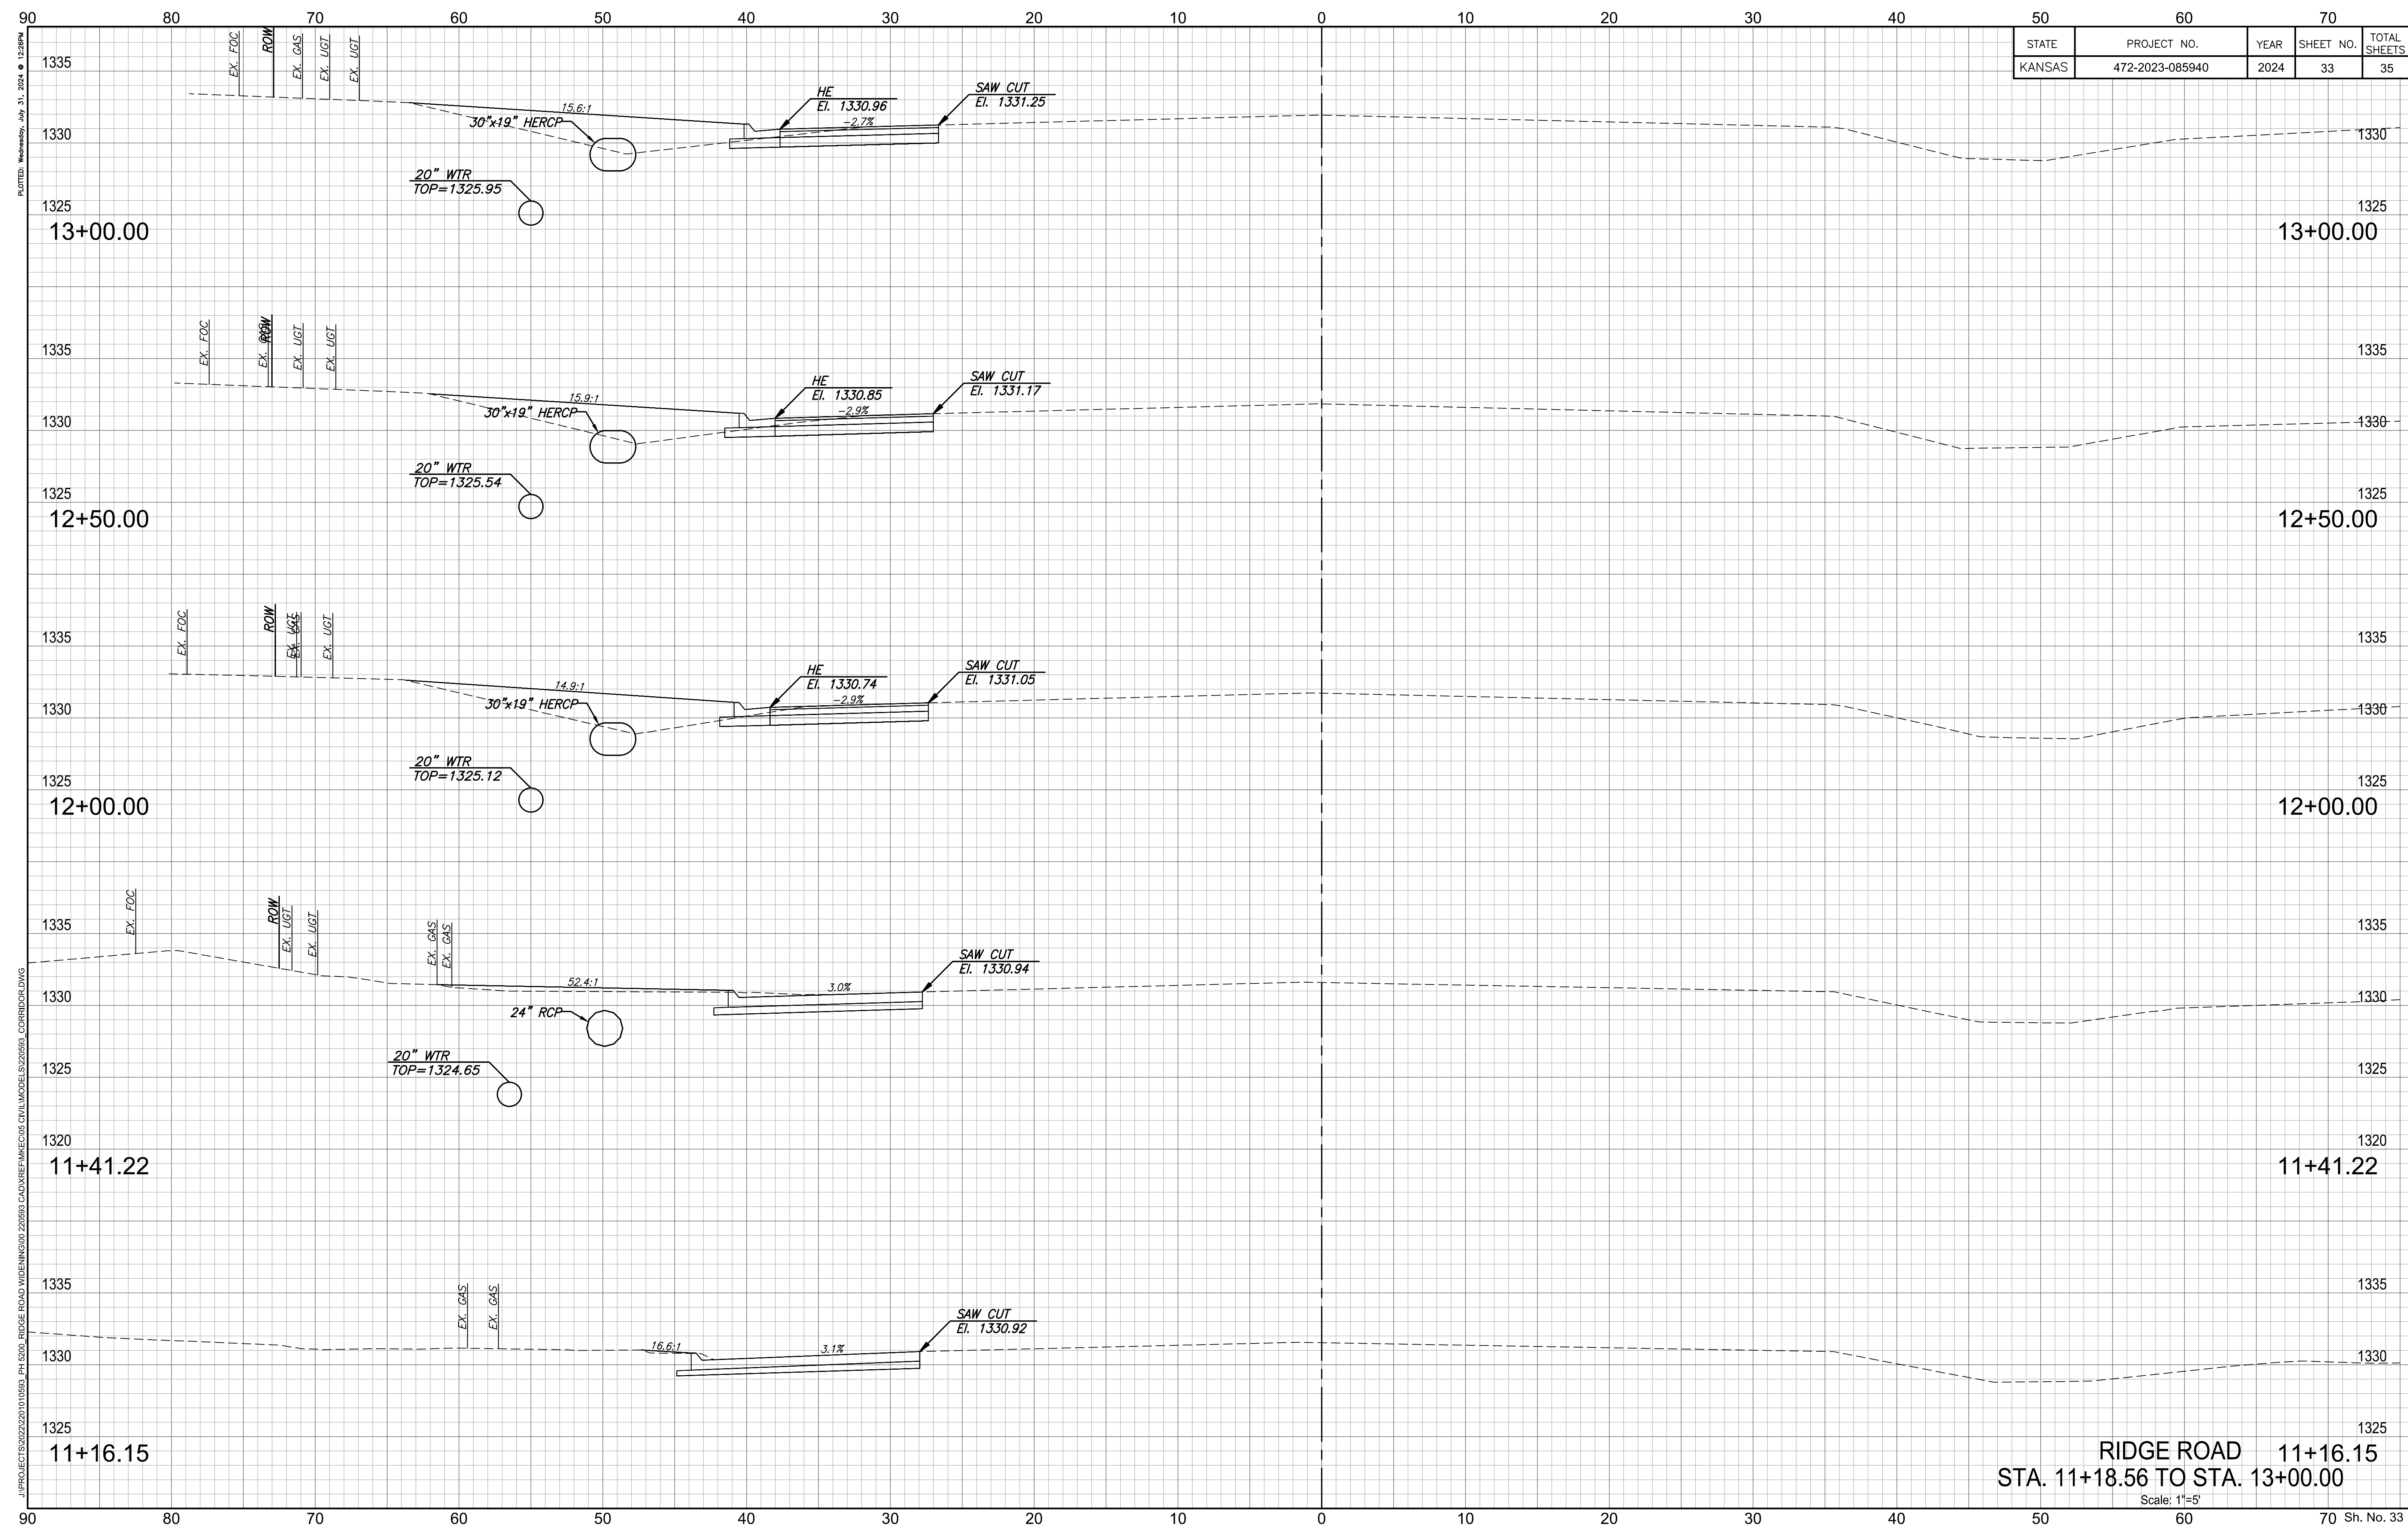

RIDGE ROAD 11+16.15
 STA. 11+18.56 TO STA. 13+00.00

Scale: 1"=5'

J:\PROJECTS\2022\20110583_P115200_RIDGE ROAD WIDENING\001_220563_CAD\REF\WKE\06 CIVIL\MODELS\220563_CORRIDOR.DWG
 PLOTTED: Wednesday, July 31, 2024 @ 12:26PM