


STATE	PROJECT NO.	YEAR	SHEET NO.	TOTAL SHEETS
KANSAS	472-2023-085940	2024	34	35

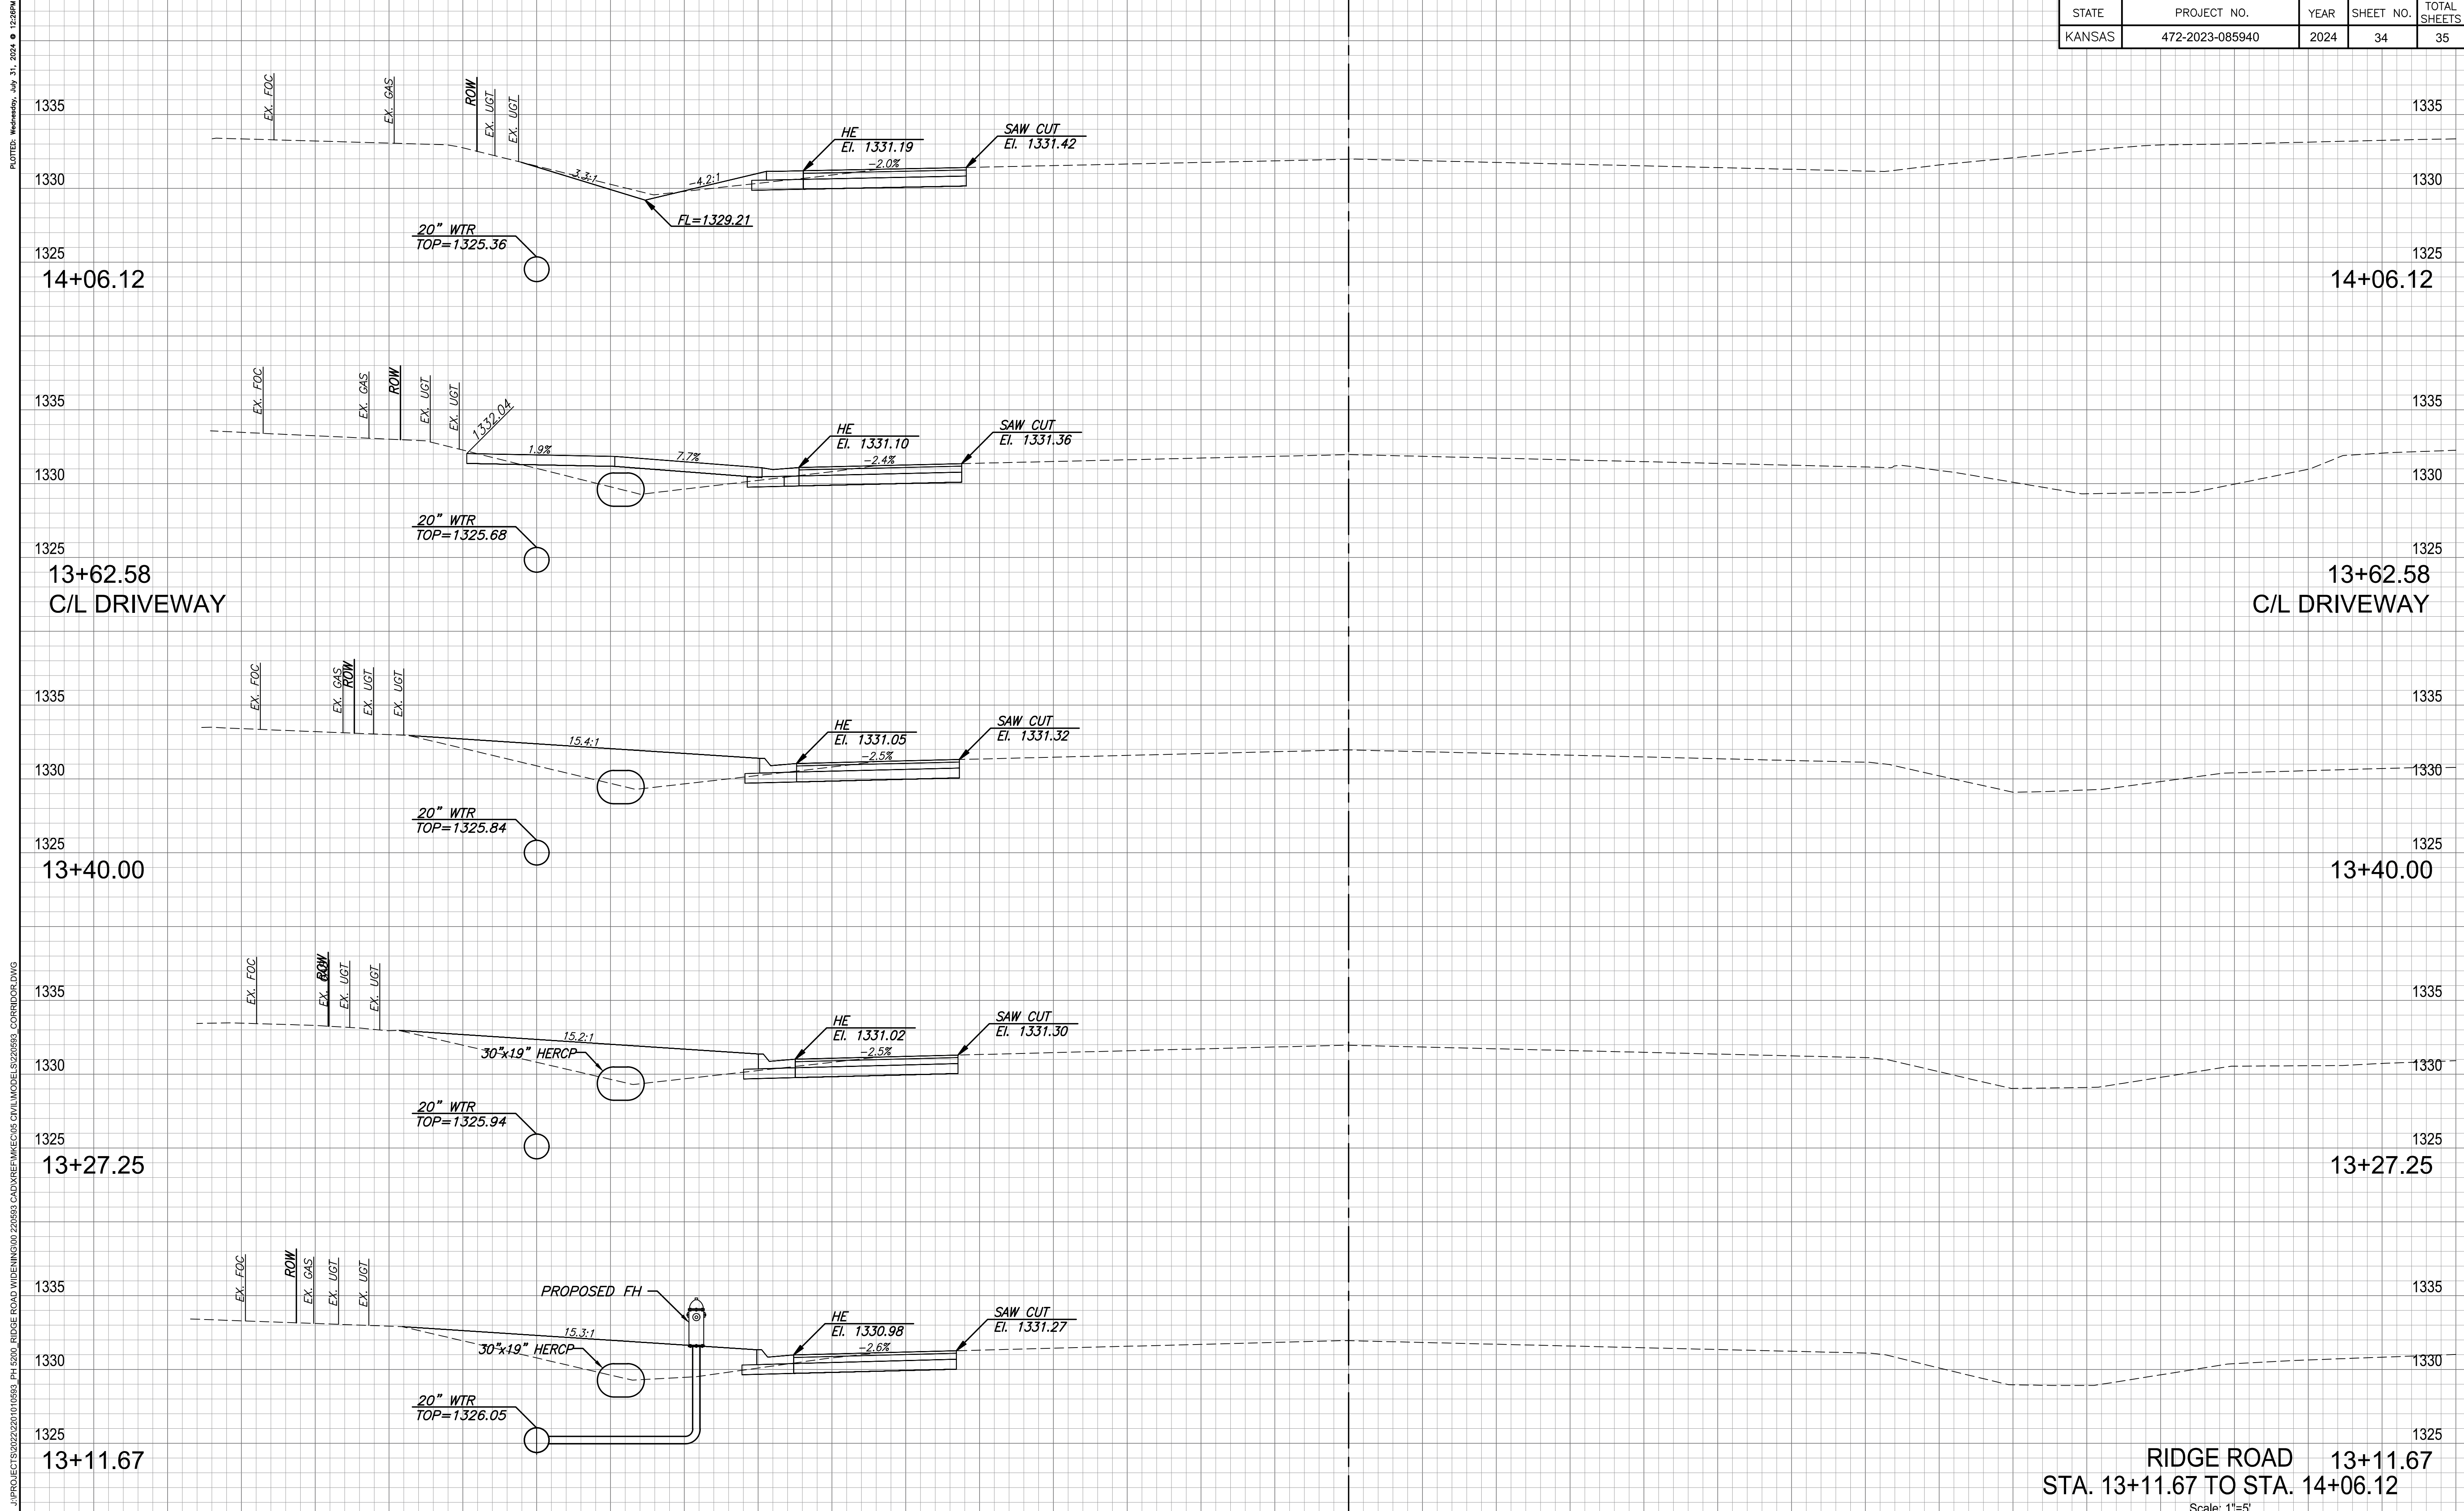

RIDGE ROAD 13+11.67
 STA. 13+11.67 TO STA. 14+06.12

Scale: 1"=5'