


STATE	PROJECT NO.	YEAR	SHEET NO.	TOTAL SHEETS
KANSAS	472-2023-085940	2024	35	35

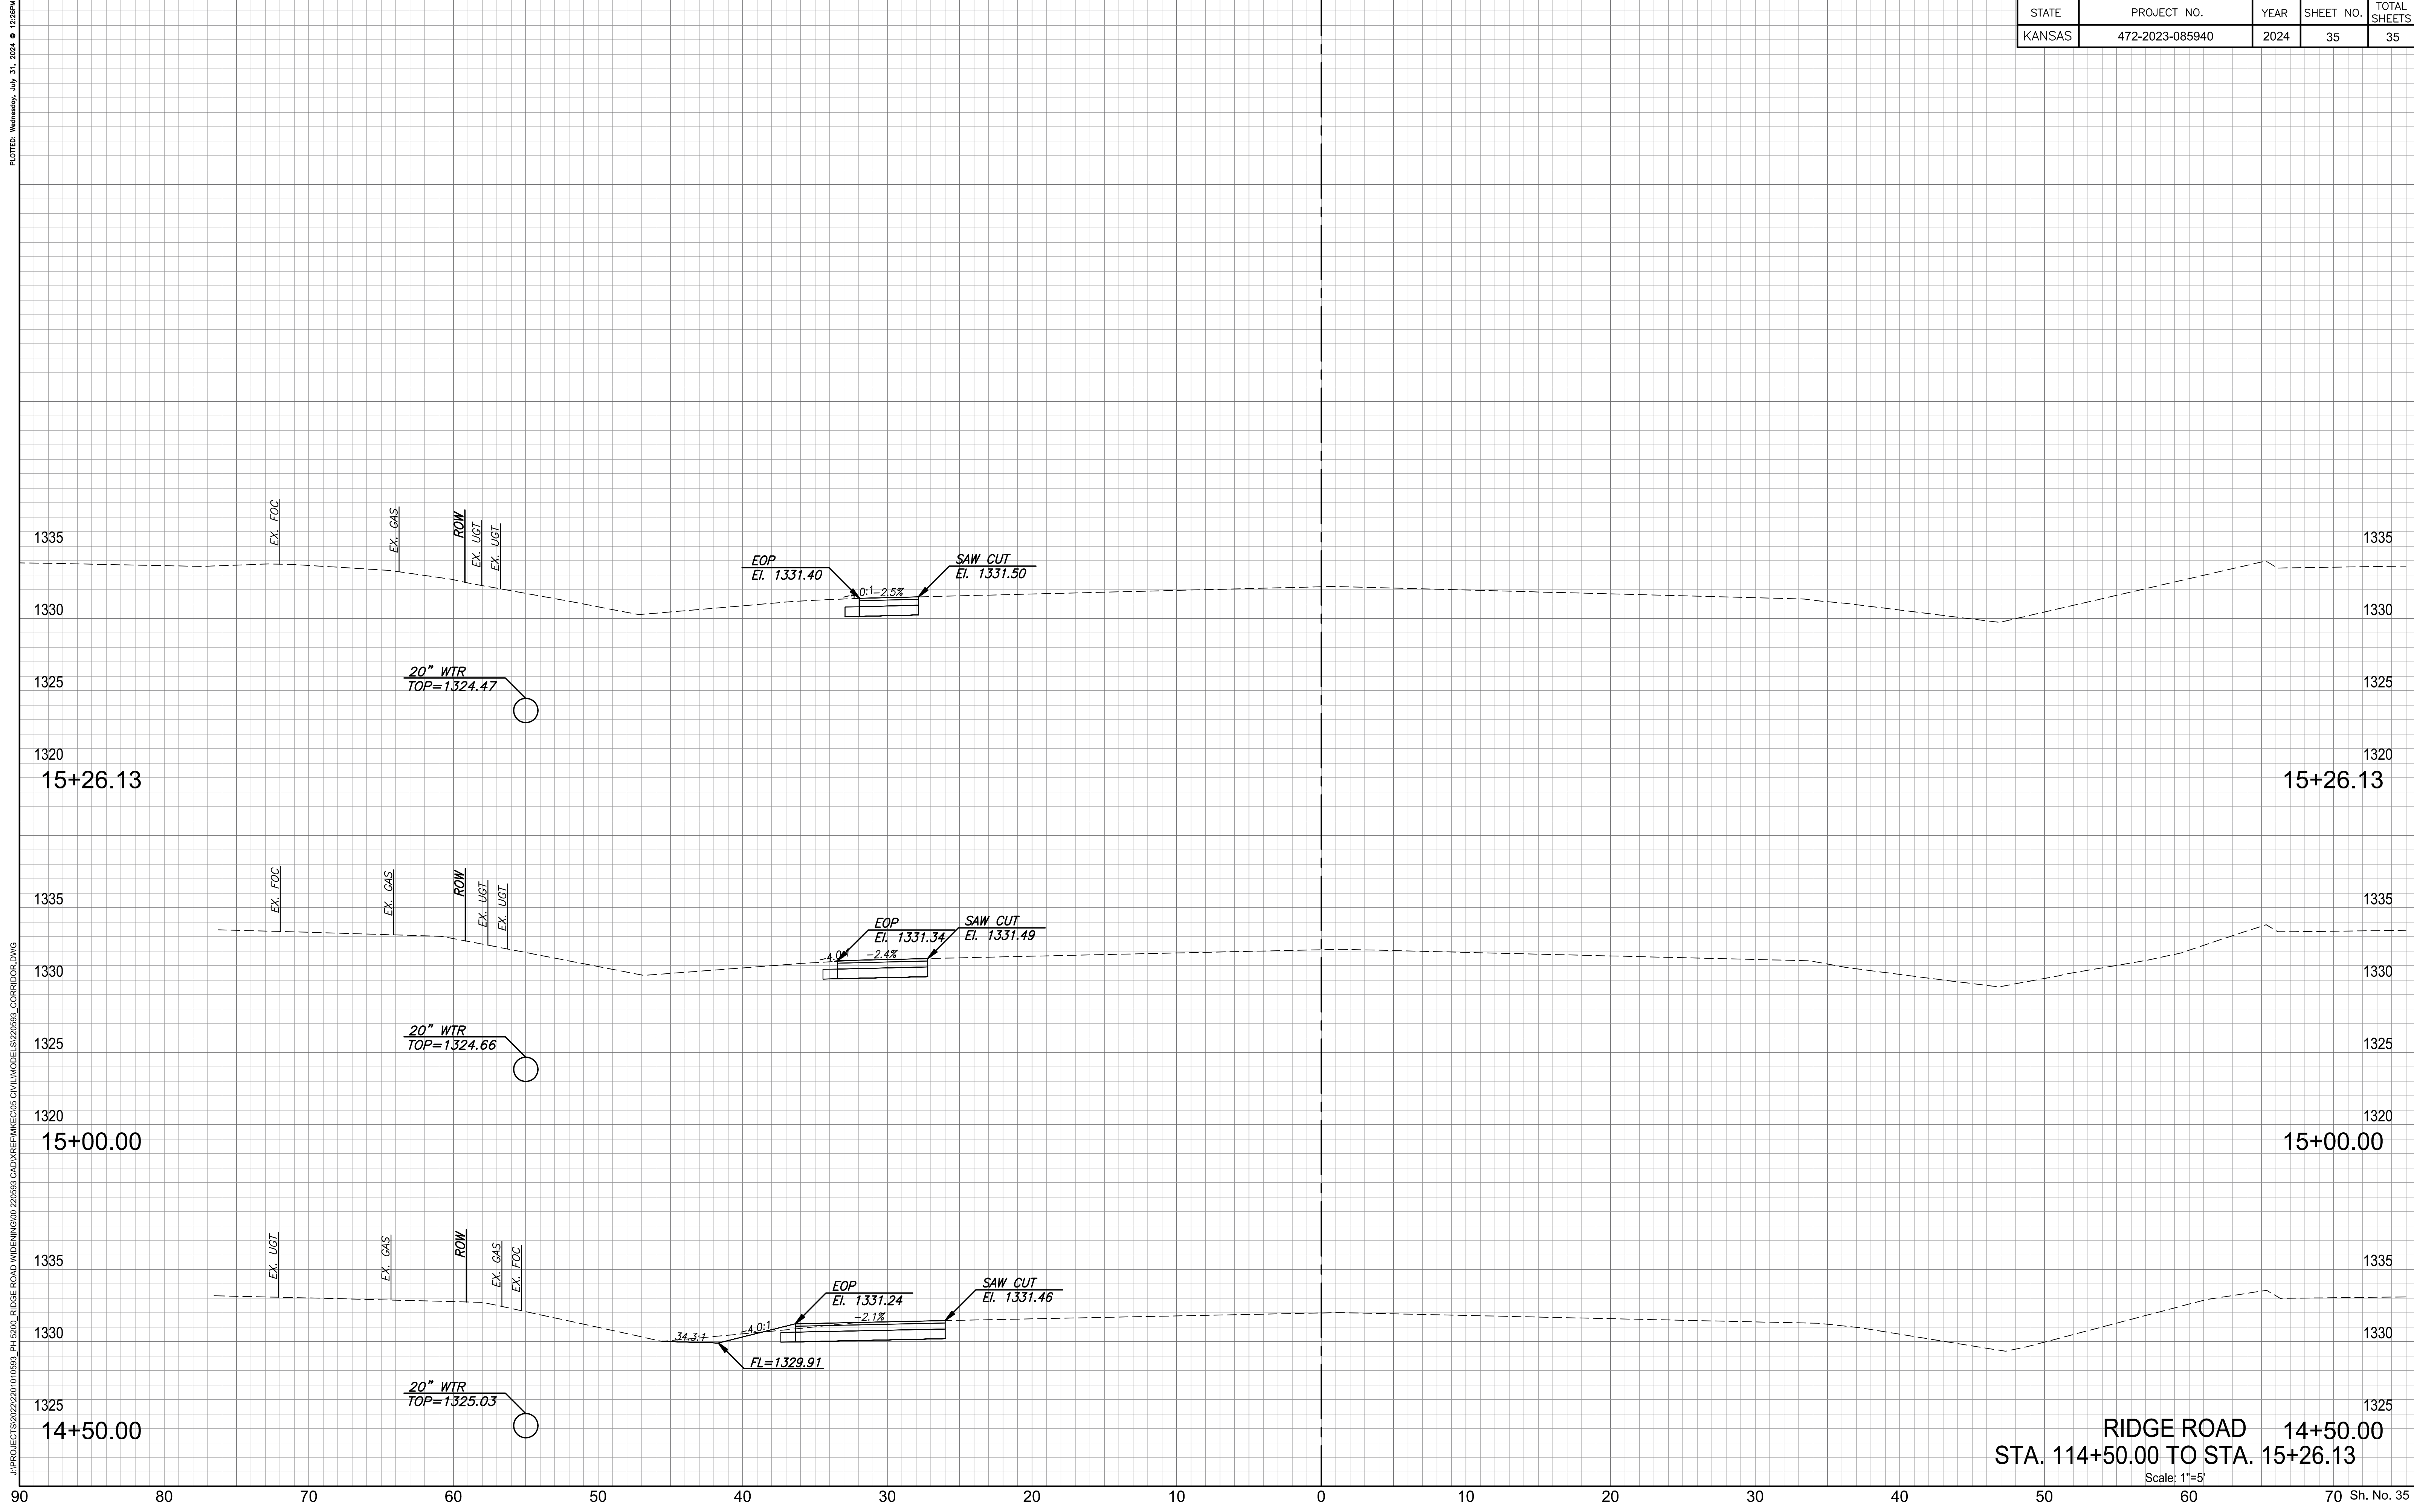

RIDGE ROAD 14+50.00
 STA. 114+50.00 TO STA. 15+26.13
 Scale: 1"=5'

J:\PROJECTS\2022\2201010583_P14500_RIDGE ROAD WIDENING\00_220563_CAD\REF\WKE\06 CIVIL\MODELS\220563_CORRIDOR.DWG
 PLOTTED: Wednesday, July 31, 2024 @ 12:26PM