


SAVED 6/12/2024 8:38:30 AM BY SCOTT.CANFIELD
 PLOTTED 6/12/2024 10:26:17 AM BY CATHY LINK
 U:\WICHITA-CIVIL\2022\20496\000\PECC\DRAWINGS\31ST AND OLIVER\220496-000-CT701-TRAFFIC CONTROL PHASE
 1.DWG

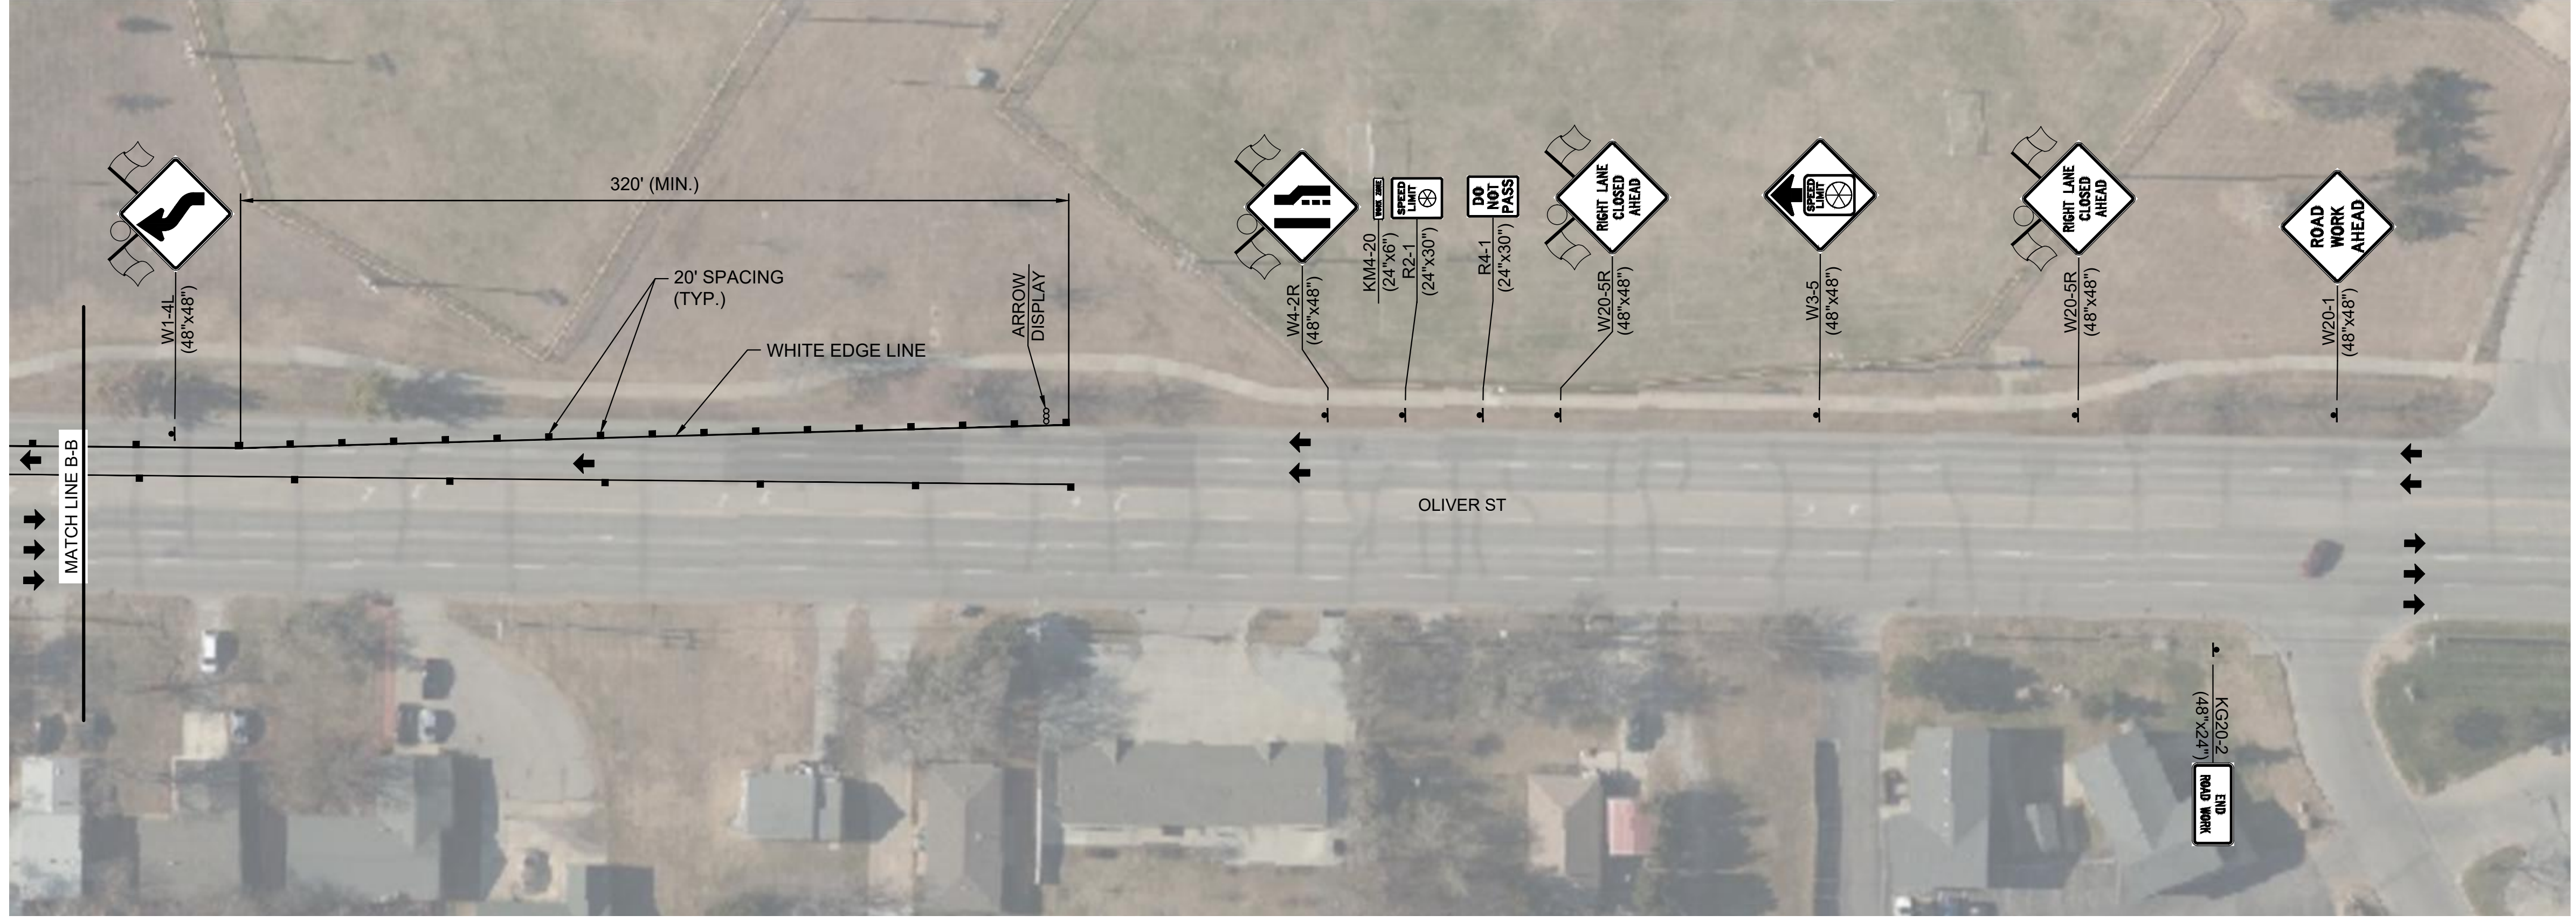

WATERLINE IMPROVEMENTS
CROSS CONNECTION AT
31ST STREET S AND OLIVER STREET

PAUL GUNZELMAN, P.E. - CITY ENGINEER
 CITY OF WICHITA ENGINEERING PROJECT NO. 448-2023-038022

Issue:									

JOB NO.	035-220496-000-0042
DATE	OCTOBER 2022
PM	TBK
DESIGNED BY	AMD
DRAWN BY	CSL
CHECKED BY	XXX

TRAFFIC CONTROL PHASE 1
 PLAN

CT102