
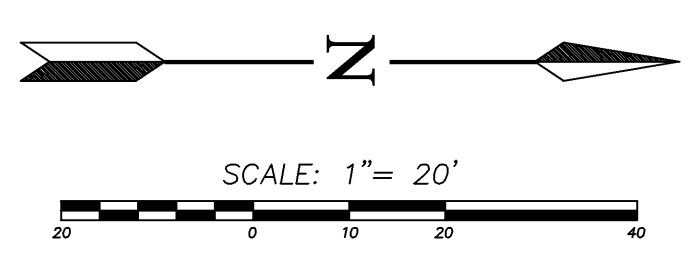


CFS PROJECT FILE: 06541\DWG\PP02.dwg

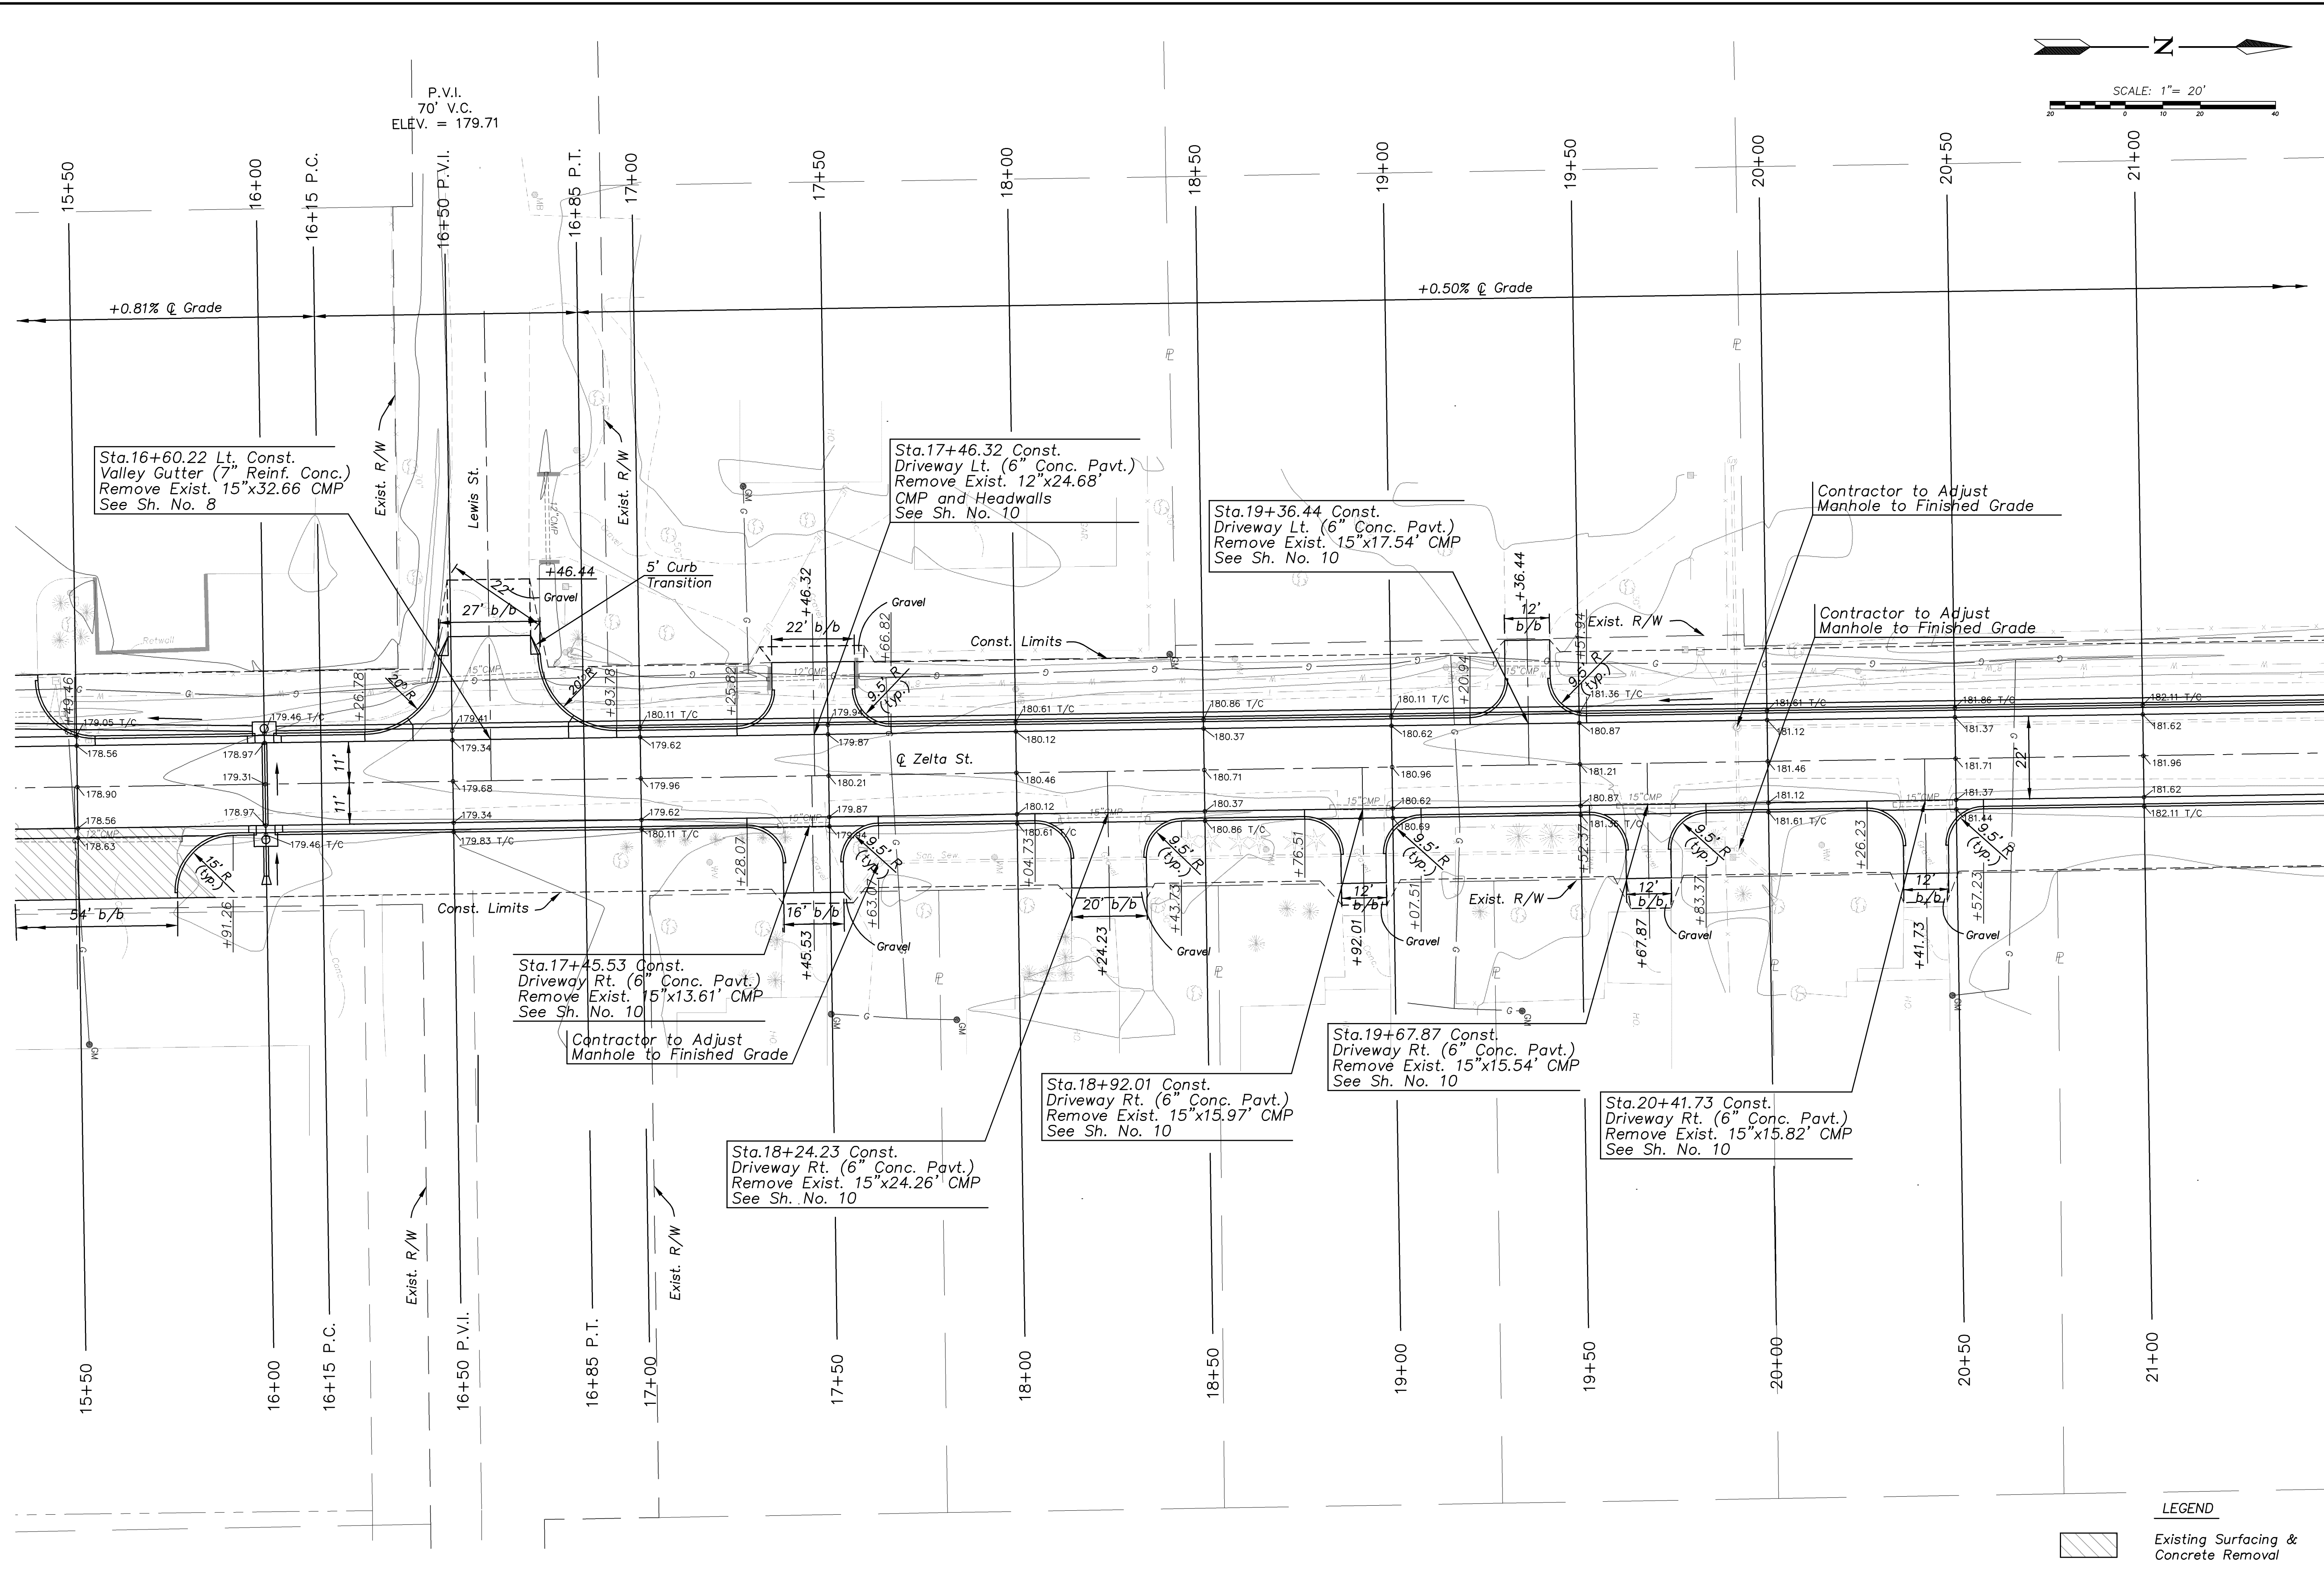

REVISED

\_\_\_\_\_

\_\_\_\_\_

\_\_\_\_\_

SEAL:

Cook, Flatt & Strobel  
ENGINEERS, P.A.

**CFS**

CFS PROJECT NO:  
06-541

CITY OF WICHITA, KANSAS  
**ZELTA STREET**  
NORTH FROM KELLOGG ST. TO WATERMAN ST.

DESIGNED BY: KKH  
DRAWN BY: BMG  
CHECKED BY: KWB

SHEET TITLE:  
PLAN SHEET

PROJECT NUMBER  
472-84300

CONSTRUCTION  
DOCUMENTS

SHEET NUMBER:  
5 of 35

LEGEND

