




© 2024 GARVER, LLC
 THIS DOCUMENT, ALONG WITH THE IDEAS AND DESIGNS CONVEYED HEREIN, SHALL BE CONSIDERED INSTRUMENTS OF PROFESSIONAL SERVICE AND ARE PROPERTY OF GARVER, LLC. ANY USE, REPRODUCTION, OR DISTRIBUTION OF THIS DOCUMENT, ALONG WITH THE IDEAS AND DESIGN CONTAINED HEREIN, IS PROHIBITED UNLESS AUTHORIZED IN WRITING BY GARVER, LLC OR EXPLICITLY ALLOWED IN THE GOVERNING PROFESSIONAL SERVICES AGREEMENT FOR THIS WORK.

1995 Midfield Road
 Wichita, KS 67209
 (316) 264-8008




* LOT COMPACTION TESTING REQUIRED
 SEE GENERAL NOTE 16 & SHEET 2
 FOR MORE INFORMATION

Point Table				
Point #	Northing	Easting	Elevation	Description
1	1662513.62	1629559.23	1303.72	BENCHMARK#1
2	1660716.14	1629021.05	1316.89	BENCHMARK#2
700	1662397.95	1629590.68	0.00	END SECTION 18"
701	1662401.56	1629581.86	0.00	END SECTION 18"
702	1662401.50	1629501.86	0.00	END SECTION 18"
703	1662357.26	1629573.94	0.00	10'X3' TYPE 1A INLET
704	1662356.47	1629513.61	0.00	10'X3' TYPE 1A INLET
705	1662078.63	1630025.61	0.00	DRIVEWAY INLET (DOUBLE)
706	1662069.47	1629989.32	0.00	10'X3' TYPE 1A INLET
707	1662036.09	1629998.25	0.00	MH TYPE A
708	1662033.67	1629873.60	0.00	BACKYARD INLET
709	1662029.02	1629633.62	0.00	BACKYARD INLET
710	1662028.82	1629623.62	0.00	BRICK PLUG
711	1661696.74	1629931.65	0.00	BRICK PLUG
712	1661696.93	1629941.65	0.00	BACKYARD INLET
713	1661699.56	1630082.62	0.00	10'X3' TYPE 1A INLET
714	1661709.79	1630123.18	0.00	10'X3' TYPE 1A INLET
715	1661691.90	1630184.63	0.00	END SECTION 30"
716	1661497.09	1630272.09	0.00	END SECTION 36"
717	1661490.33	1630273.90	0.00	END SECTION 36"
718	1661509.49	1630318.47	0.00	END SECTION 36"
719	1661502.73	1630320.27	0.00	END SECTION 36"

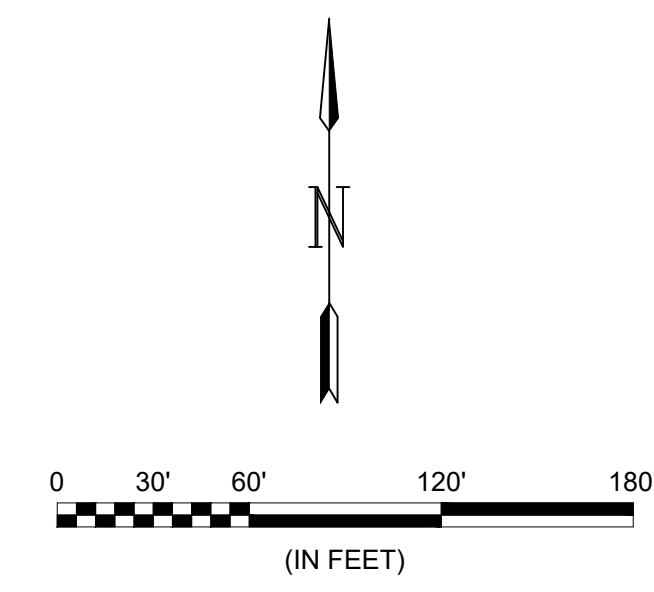

File: L:\2023\141-2300792_1 - Cottonwood Creek Phase 1\Drawings\ SWD SHEETS\COORDINATE MAP.dwg Last Save: 8/8/2024 3:45 PM Last saved by: MCARRERAPIEDRA
 Last plotted by: Canera-Piedra, Mairala Plot Date: 8/8/2024 3:45 PM Plotter used: None
 Plot Scale: 1:2,5849

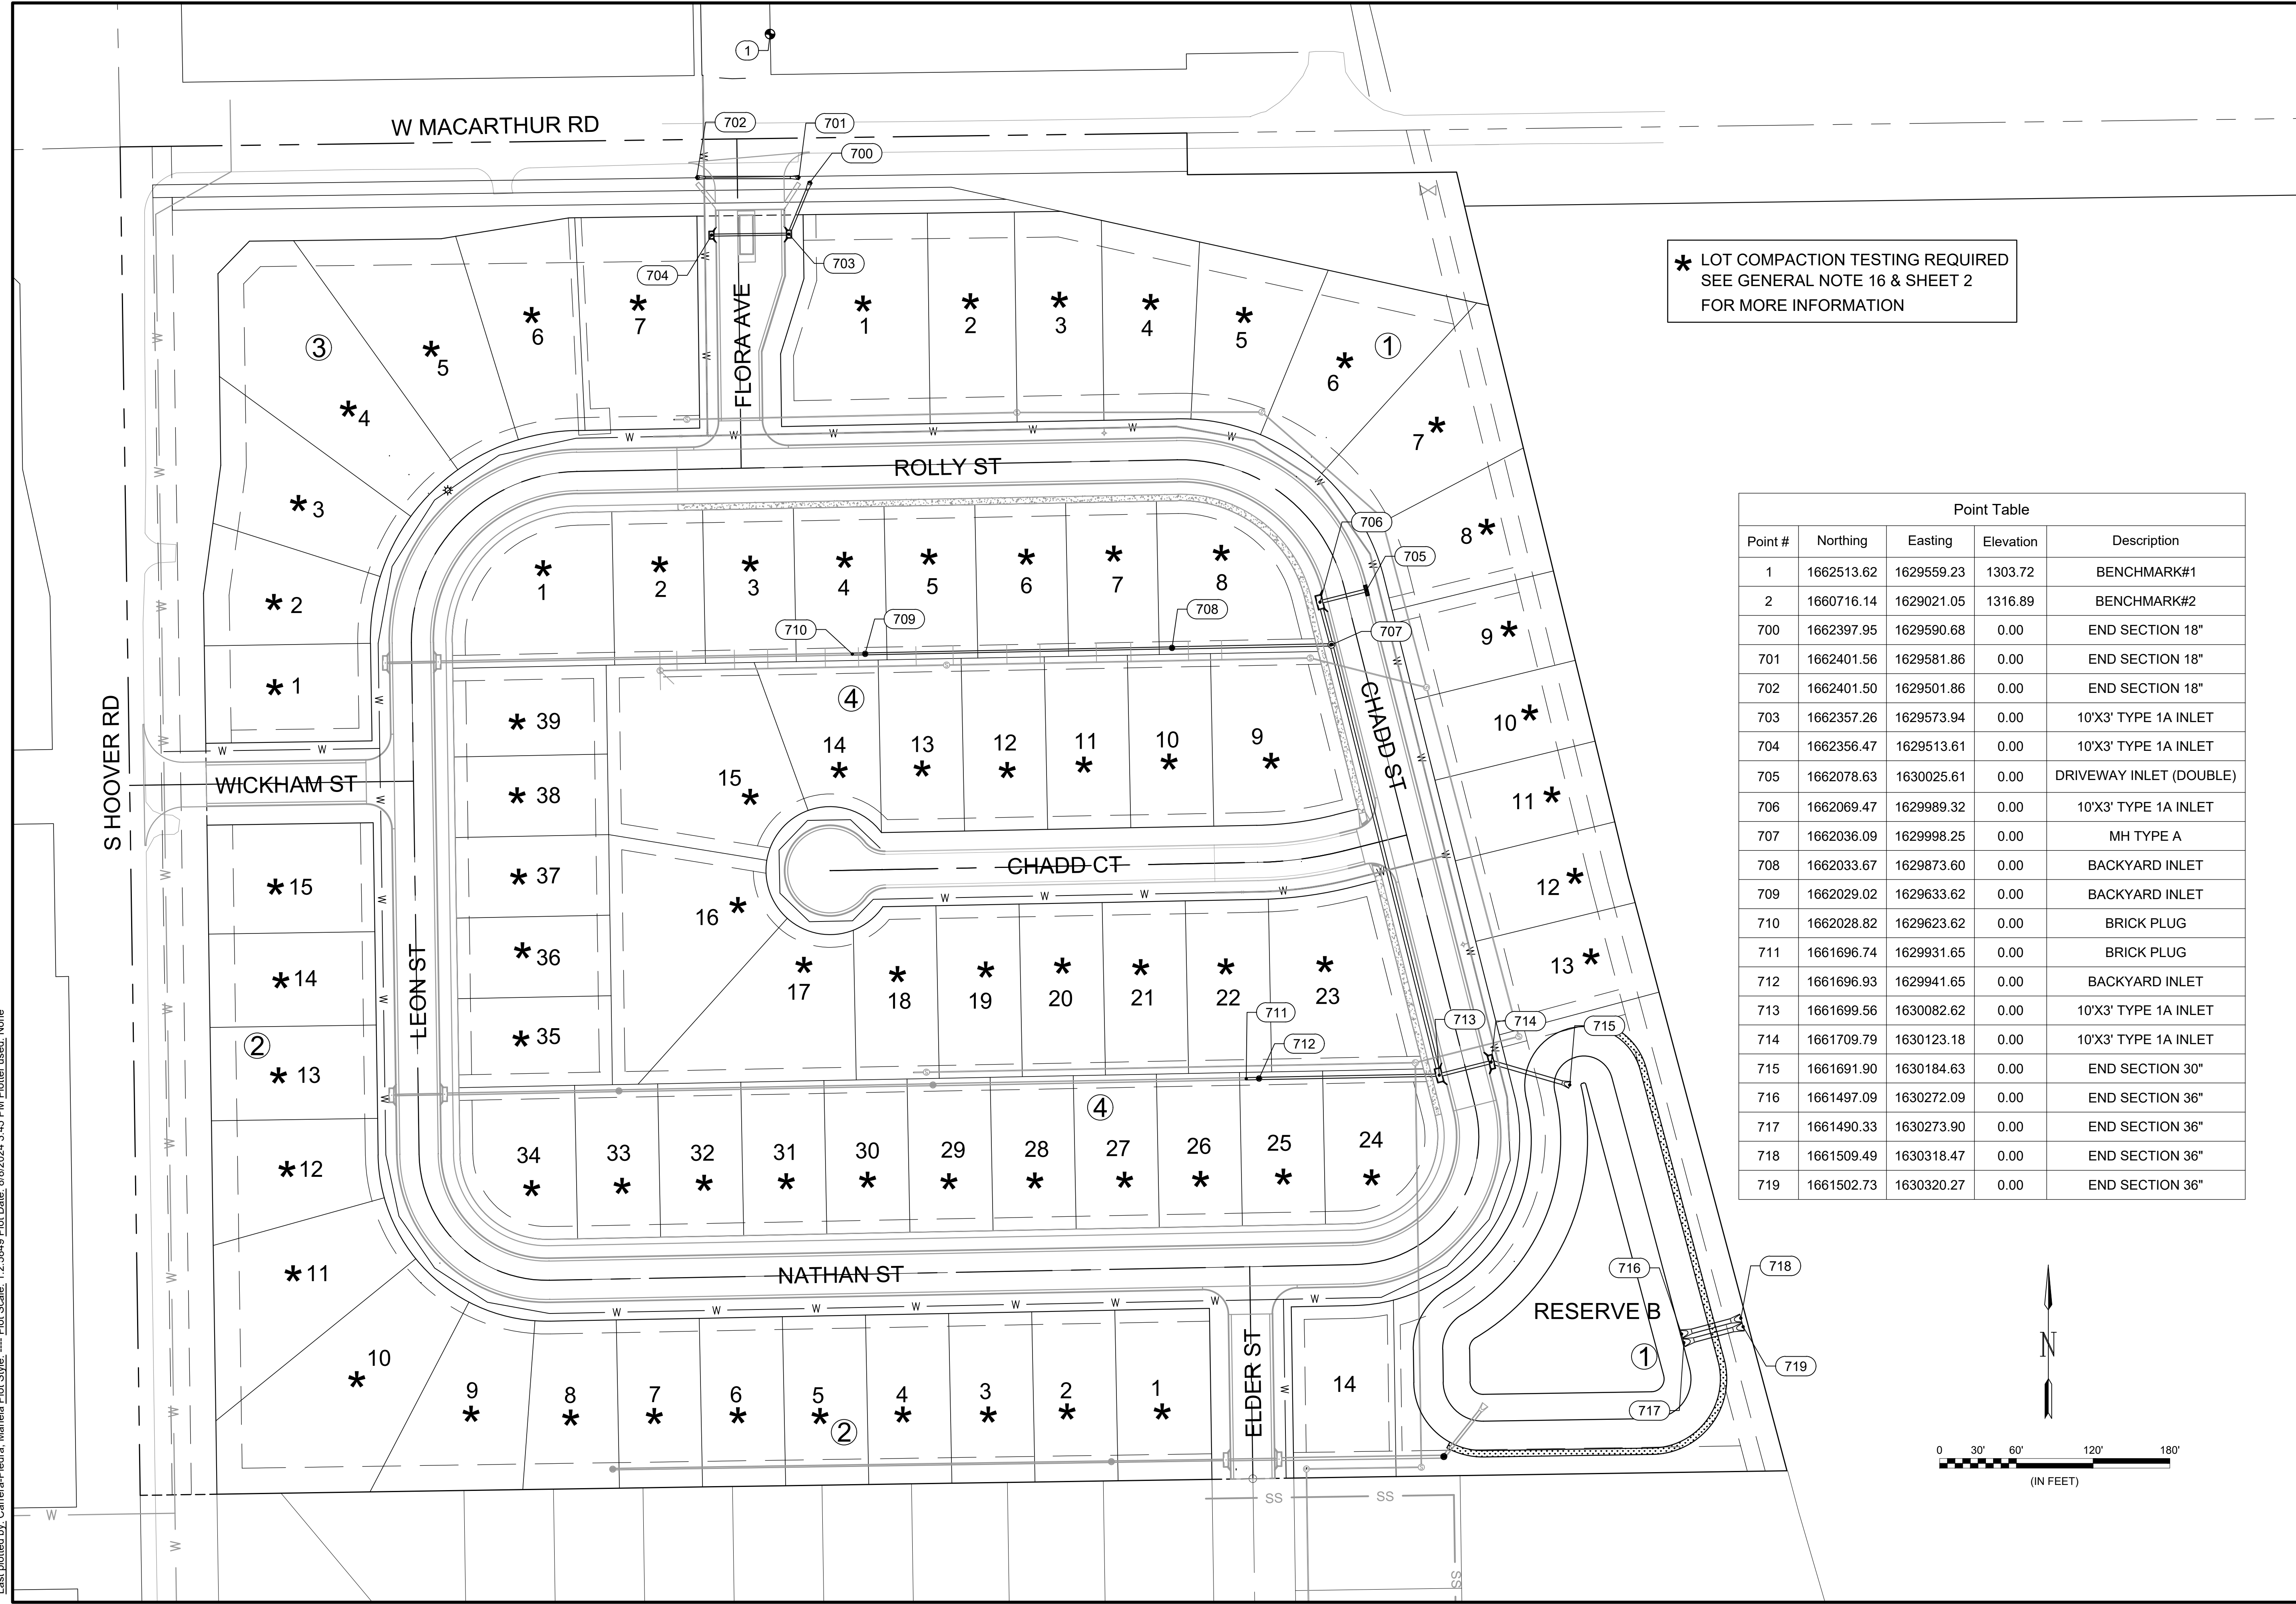

REV.	DATE	DESCRIPTION	BY



COORDINATE MAP

JOB NO.: 2300792
 DATE: AUG 2024
 DESIGNED BY: .
 DRAWN BY: .

BAR IS ONE INCH ON ORIGINAL DRAWING
 IF NOT ONE INCH ON THIS SHEET, ADJUST SCALES ACCORDINGLY.

DRAWING NUMBER
 SHEET NUMBER **25 OF 33**