

File: L:\2024\11-2400521 - Pegasus Addition Design\Drawings\11-2400521-COORDINATES.dwg Last Save: 8/12/2024 4:32 PM Last saved by: DRStandrich
 Last plotted by: Standrich, Darryl R Plot Style: --- Plot Scale: 1:2.5849 Plot Date: 8/19/2024 8:35 AM Plotter Used: None

Sanitary Sewer Point Table					
Point #	Northing	Easting	Grid Northing	Grid Easting	Description
600	1670519.40	1682570.97	1670360.32	1682410.74	CONNECT TO FORCE MAIN PROJECT
601	1670519.51	1682446.07	1670360.43	1682285.85	MH 1-1
602	1670610.02	1682445.32	1670450.93	1682285.11	MH 1-2
603	1670609.69	1682370.26	1670450.59	1682210.05	MH 1-3
604	1670798.68	1682368.70	1670639.57	1682208.49	MH 1-4
605	1671178.39	1682365.57	1671019.24	1682205.36	MH 1-5
606	1671304.15	1682342.24	1671145.00	1682182.03	MH 1-6
607	1671662.88	1682333.50	1671503.69	1682173.29	MH 1-7
608	1671937.36	1682402.48	1671778.14	1682242.26	MH 1-8
609	1672085.17	1682374.75	1671925.93	1682214.54	MH 1-9
610	1672198.46	1682415.99	1672039.22	1682255.77	MH 1-10
611	1672372.25	1682357.72	1672212.99	1682197.51	MH 1-11
612	1672607.30	1682243.30	1672448.02	1682083.10	MH 1-12
613	1672610.06	1682578.26	1672450.78	1682418.03	MH 1-13
614	1673001.87	1682575.87	1672842.55	1682415.64	MH 1-14
615	1670484.51	1682446.36	1670325.43	1682286.14	MH 2-1
616	1670475.76	1682111.47	1670316.68	1681951.29	MH 2-2
617	1670467.01	1681776.59	1670307.93	1681616.43	MH 2-3
618	1670458.02	1681432.41	1670298.94	1681272.29	MH 2-4
619	1670793.71	1681429.65	1670634.60	1681269.52	MH 2-5


Sanitary Sewer Point Table					
Point #	Northing	Easting	Grid Northing	Grid Easting	Description
620	1671117.63	1681426.98	1670958.49	1681266.85	MH 2-6
621	1671423.62	1681424.45	1671264.45	1681264.33	MH 2-7
622	1671596.06	1681423.03	1671436.87	1681262.91	MH 2-8
623	1671708.04	1681427.11	1671548.84	1681266.99	MH 2-9
624	1672058.02	1681424.23	1671898.79	1681264.10	MH 2-10
625	1672403.01	1681421.38	1672243.75	1681261.26	MH 2-11
626	1671301.71	1682046.20	1671142.56	1681886.01	MH 3-1
627	1671299.19	1681740.32	1671140.04	1681580.16	MH 3-2
628	1671399.34	1681731.66	1671240.17	1681571.51	MH 3-3
629	1671574.39	1681730.22	1671415.20	1681570.07	MH 3-4
630	1671637.10	1681736.32	1671477.91	1681576.17	MH 3-5
631	1671760.08	1681735.31	1671600.88	1681575.15	MH 3-6
632	1672105.35	1681765.97	1671946.11	1681605.81	MH 3-7
633	1672410.83	1681763.45	1672251.57	1681603.29	MH 3-8
634	1671068.73	1681761.47	1670909.59	1681601.31	MH 3A-1
635	1670903.31	1681762.83	1670744.19	1681602.68	MH 3A-2
636	1670643.90	1681764.97	1670484.80	1681604.81	MH 3A-3
637	1671462.05	1682029.44	1671302.88	1681869.26	MH 3B-1
638	1671550.94	1682028.71	1671391.76	1681868.53	MH 3B-2
639	1671614.46	1682034.78	1671455.27	1681874.60	MH 3B-3

Sanitary Sewer Point Table					
Point #	Northing	Easting	Grid Northing	Grid Easting	Description
640	1671704.73	1682035.72	1671545.54	1681875.54	MH 3B-4
641	1671959.38	1682099.71	1671800.16	1681939.53	MH 3B-5
642	1672191.94	1682097.80	1672032.70	1681937.61	MH 3B-6
643	1672428.57	1682095.85	1672269.31	1681935.66	MH 3B-7
644	1672536.32	1682064.88	1672377.05	1681904.70	MH 3B-8
645	1672702.32	1682063.51	1672543.02	1681903.33	MH 3B-9
646	1672983.37	1682061.20	1672824.05	1681901.01	MH 3B-10
647	1672978.69	1681778.23	1672819.38	1681618.07	MH 3B-11
648	1672976.20	1681627.55	1672816.88	1681467.41	MH 3B-12
649	1672959.55	1681527.68	1672800.23	1681367.55	MH 3B-13
650	1672957.55	1681406.85	1672798.24	1681246.73	MH 3B-14
651	1671216.19	1682055.41	1671057.04	1681895.23	MH 3C-1
652	1670907.54	1682069.30	1670748.42	1681909.11	MH 3C-2
653	1670650.90	1682071.41	1670491.80	1681911.23	MH 3C-3
654	1672425.99	1681782.78	1672266.73	1681622.63	MH 3D-1
655	1672422.97	1681416.22	1672263.71	1681256.10	MH 3D-2
656	1672699.98	1681780.52	1672540.69	1681620.37	MH 3E-1
657	1672696.96	1681413.96	1672537.67	1681253.84	MH 3E-2
658	1672976.26	1682240.26	1672816.94	1682080.06	MH 4-1
659	1670799.66	1682586.74	1670640.55	1682426.51	MH 5-1



© 2024 GARVER, LLC
 THIS DOCUMENT, ALONG WITH THE
 IDEAS AND DESIGNS CONVEYED
 HEREIN, SHALL BE CONSIDERED
 INSTRUMENTS OF PROFESSIONAL
 SERVICE AND ARE PROPERTY OF
 GARVER, LLC. ANY USE,
 REPRODUCTION, OR DISTRIBUTION
 OF THIS DOCUMENT, ALONG WITH
 THE IDEAS AND DESIGN CONTAINED
 HEREIN, IS PROHIBITED UNLESS
 AUTHORIZED IN WRITING BY
 GARVER, LLC OR EXPLICITLY
 ALLOWED IN THE GOVERNING
 PROFESSIONAL SERVICES
 AGREEMENT FOR THIS WORK.

1995 Midfield Road
 Wichita, KS 67209
 (316) 264-8008

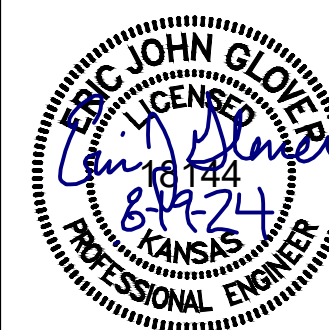

REV.	DATE	DESCRIPTION	BY



CITY OF WICHITA
 WICHITA, KANSAS
 PEGASUS ADDITION
 SANITARY SEWER

SS POINT
 TABLE

JOB NO.: 2400521
 DATE: AUGUST 2024
 DESIGNED BY: .
 DRAWN BY: .

BAR IS ONE INCH ON
 ORIGINAL DRAWING
 0 1"
 IF NOT ONE INCH ON THIS SHEET,
 ADJUST SCALES ACCORDINGLY.

DRAWING NUMBER