




© 2024 GARVER, LLC
 THIS DOCUMENT, ALONG WITH THE IDEAS AND DESIGNS CONVEYED HEREIN, SHALL BE CONSIDERED INSTRUMENTS OF PROFESSIONAL SERVICE AND ARE PROPERTY OF GARVER, LLC. ANY USE, REPRODUCTION, OR DISTRIBUTION OF THIS DOCUMENT, ALONG WITH THE IDEAS AND DESIGNS CONTAINED HEREIN, IS PROHIBITED UNLESS AUTHORIZED IN WRITING BY GARVER, LLC OR EXPLICITLY ALLOWED IN THE GOVERNING PROFESSIONAL SERVICES AGREEMENT FOR THIS WORK.

1995 Midfield Road
 Wichita, KS 67209
 (316) 264-8008

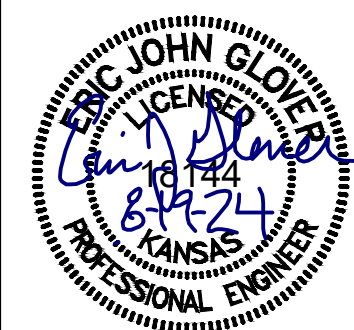

REV.	DATE	DESCRIPTION	BY



CITY OF WICHITA
 WICHITA, KANSAS
 PEGASUS ADDITION
 SANITARY SEWER


SS LINE 1
 (2 of 4)

JOB NO.: 2400521
 DATE: AUGUST 2024
 DESIGNED BY: E.JG
 DRAWN BY: DRS



BAR IS ONE INCH ON ORIGINAL DRAWING
 0 1" = 10' (IF NOT ONE INCH ON THIS SHEET, ADJUST SCALES ACCORDINGLY.)

DRAWING NUMBER

SHEET NUMBER **7** OF **36**

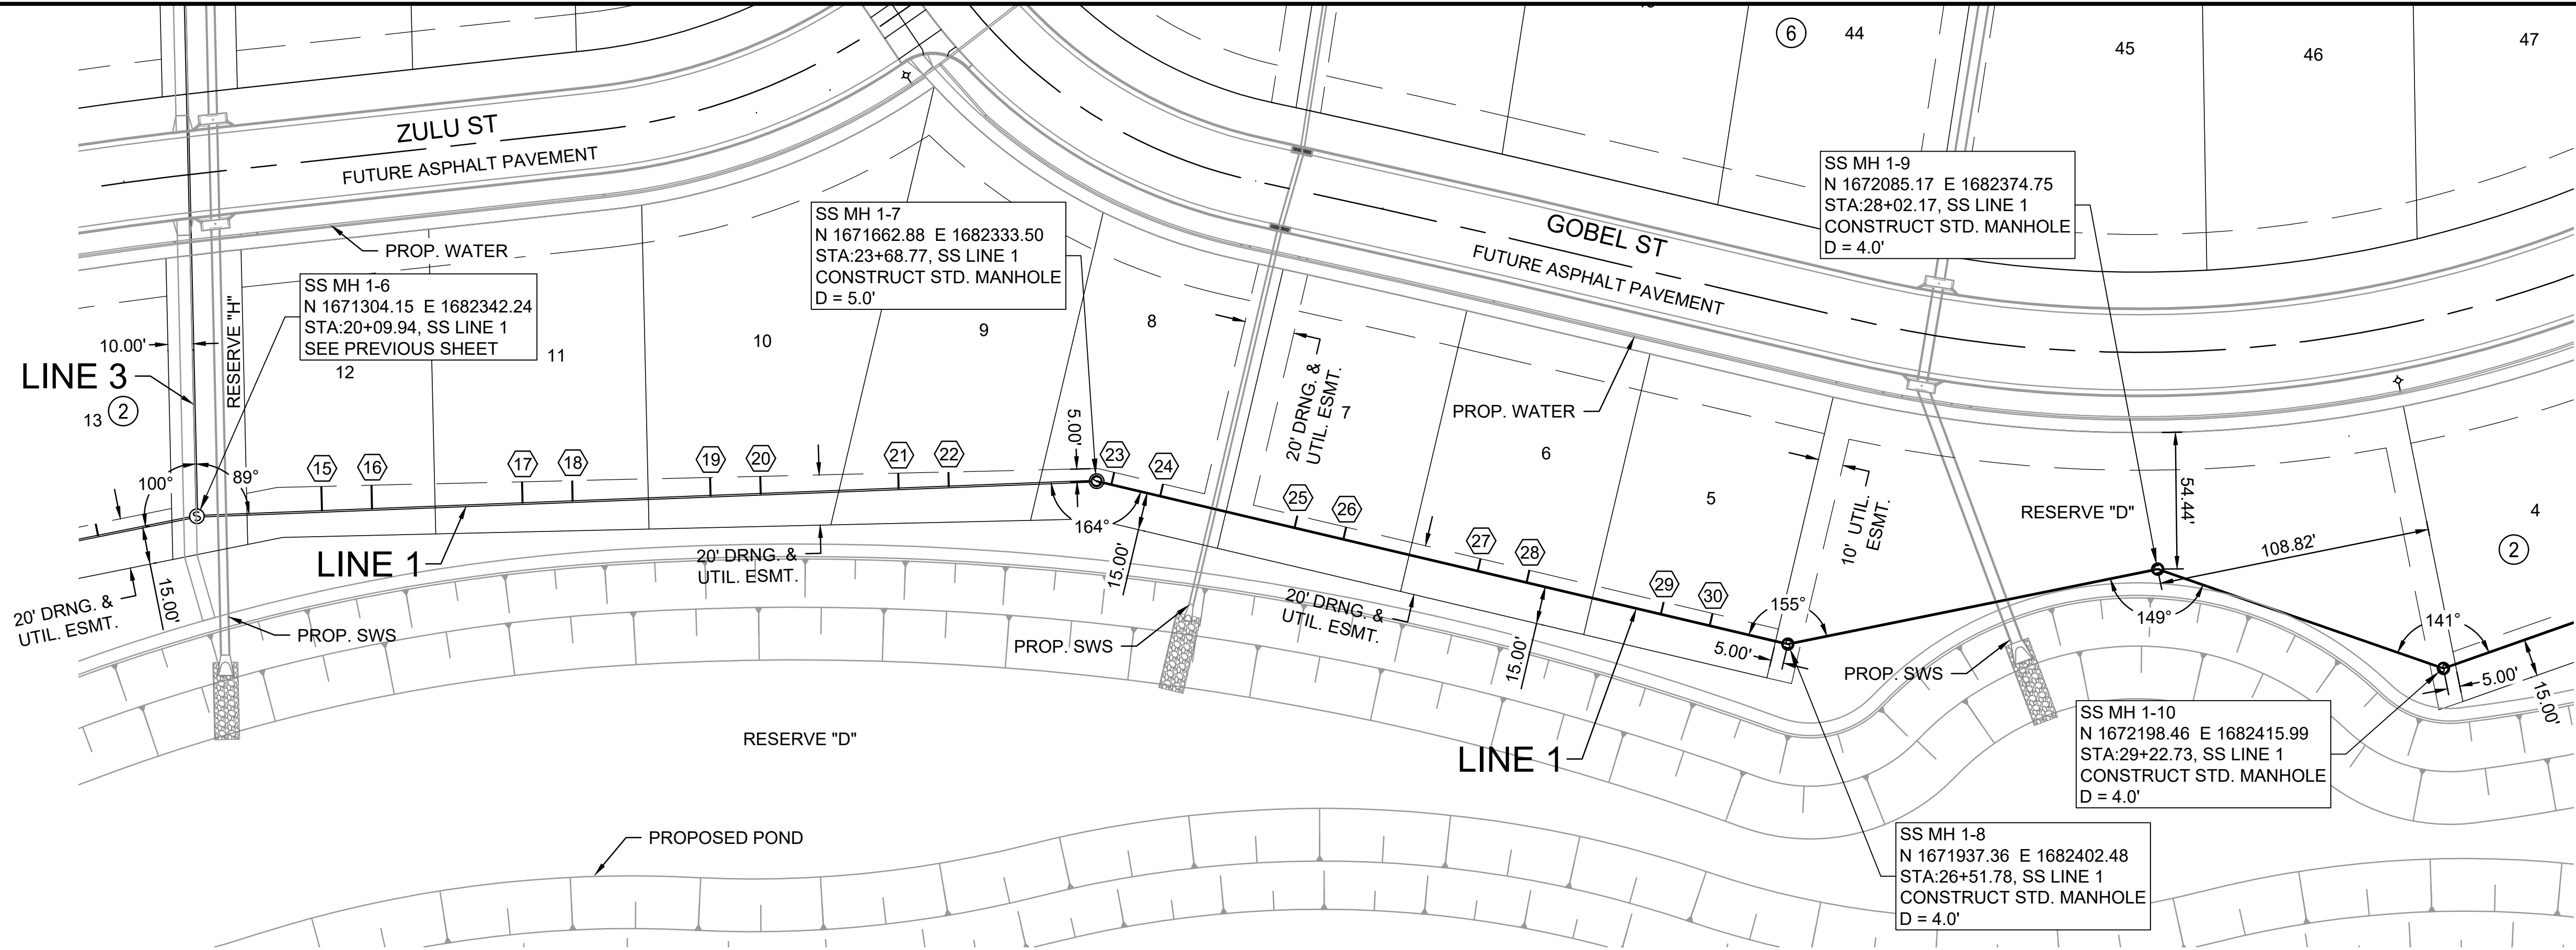

- NOTES:
- CONTRACTOR TO RESTORE GRADE TO EXISTING WITH THE EXCEPTION FOR GRADE NEAR MANHOLES. CONTRACTOR TO GRADE 5' DIAMETER AROUND EACH MANHOLE TO FUTURE GRADE AND THEN MATCH TO EXISTING GRADE AT A 3:1 SLOPE. TEMPORARY GRADING AROUND MANHOLES SUBSIDIARY TO MANHOLE CONSTRUCTION.

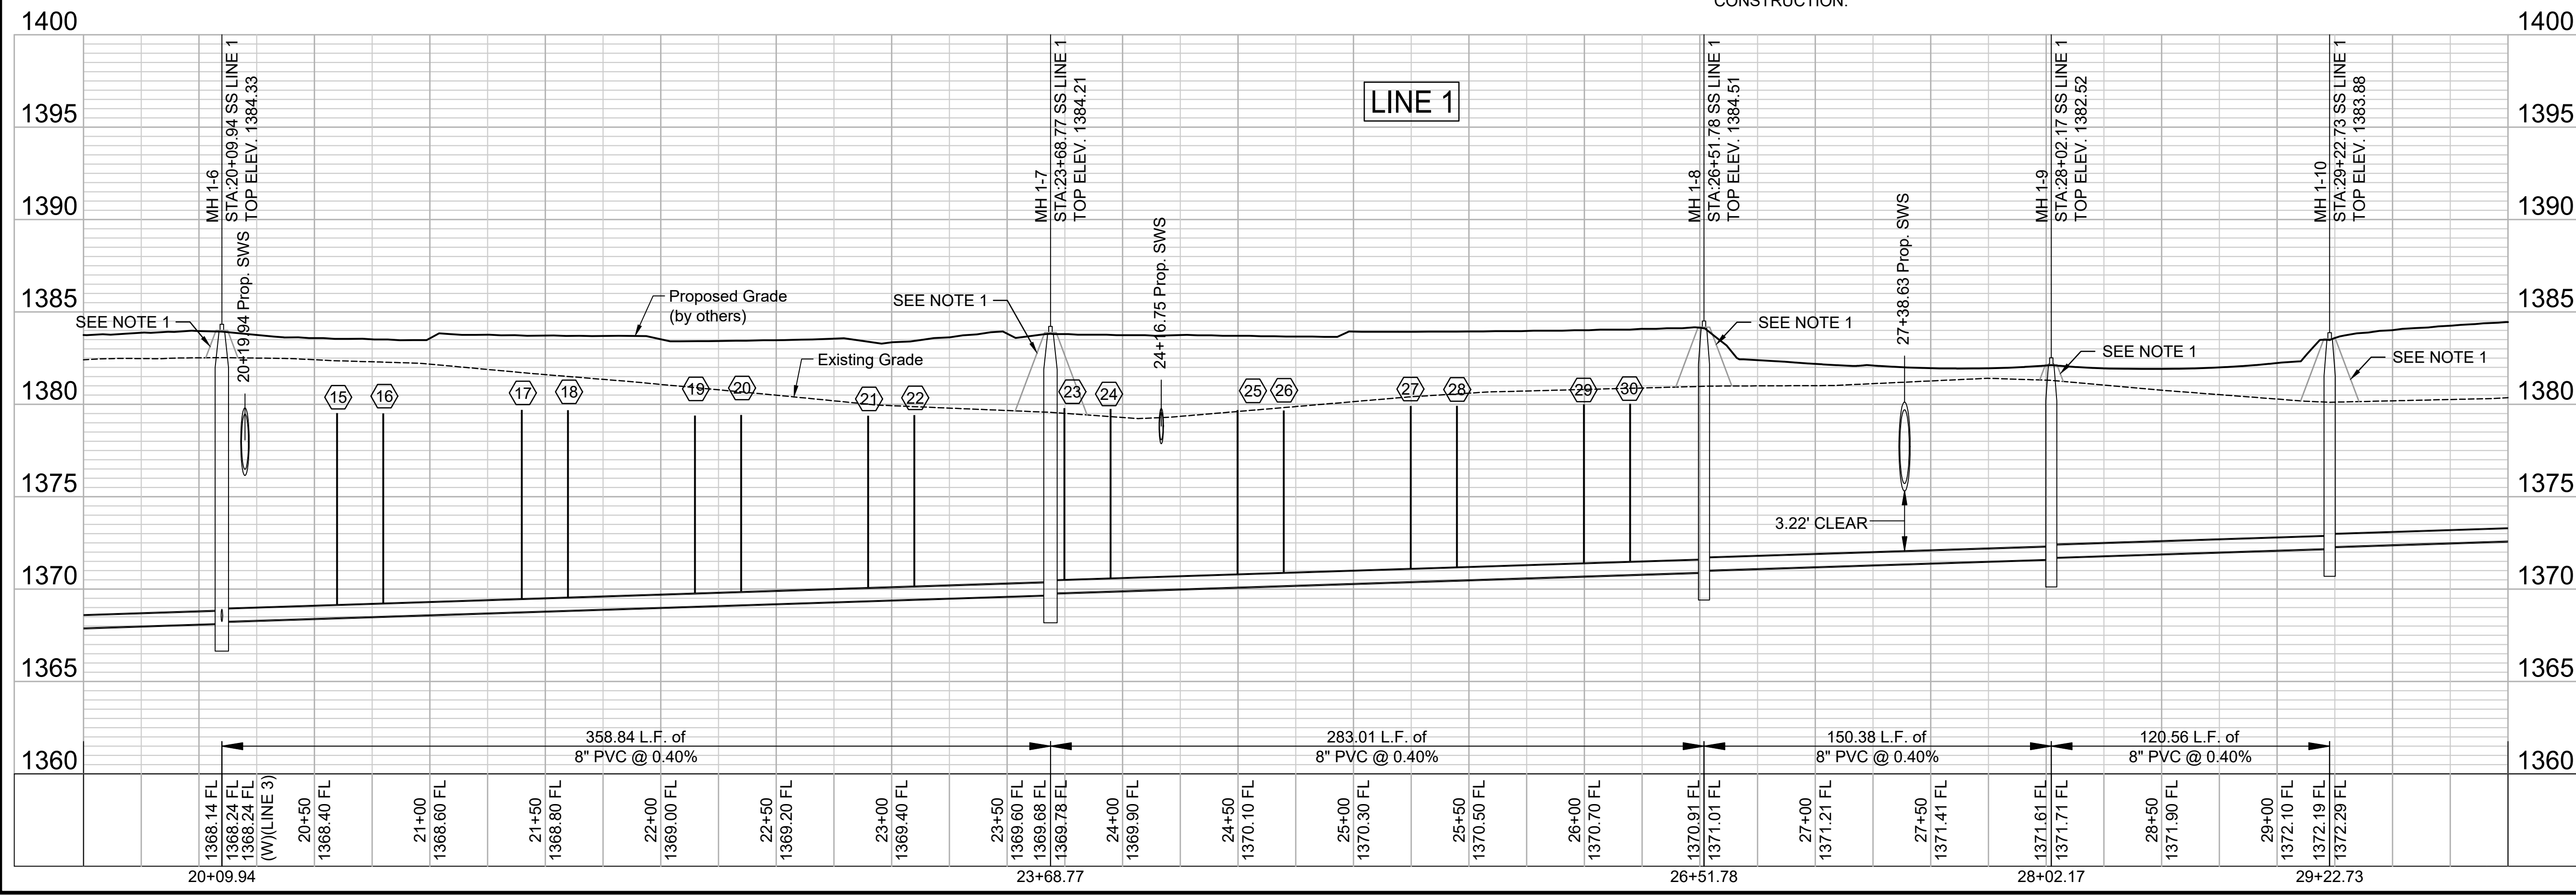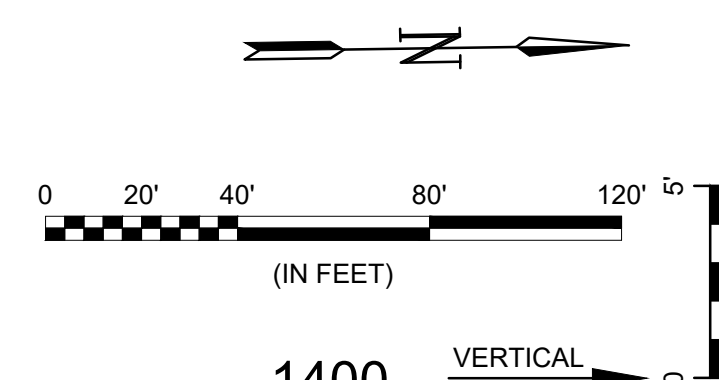

File: L:\2024\141-2400521 - Pegasus Addition Design\Drawings\SS INTERNAL SHEETS\SS LINE 1-2.dwg, Last Save: 8/2/2024 11:00 AM, Last saved by: DRSTANDRICH
 Last plotted by: Standrich, Darryl R., Plot Style: ---, Plot Scale: 1:2,584.9, Plot Date: 8/19/2024 8:24 AM, Plotter Used: None