
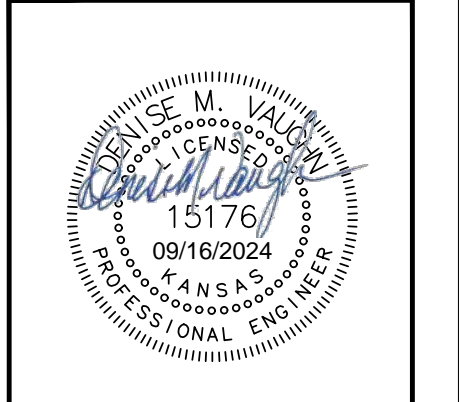
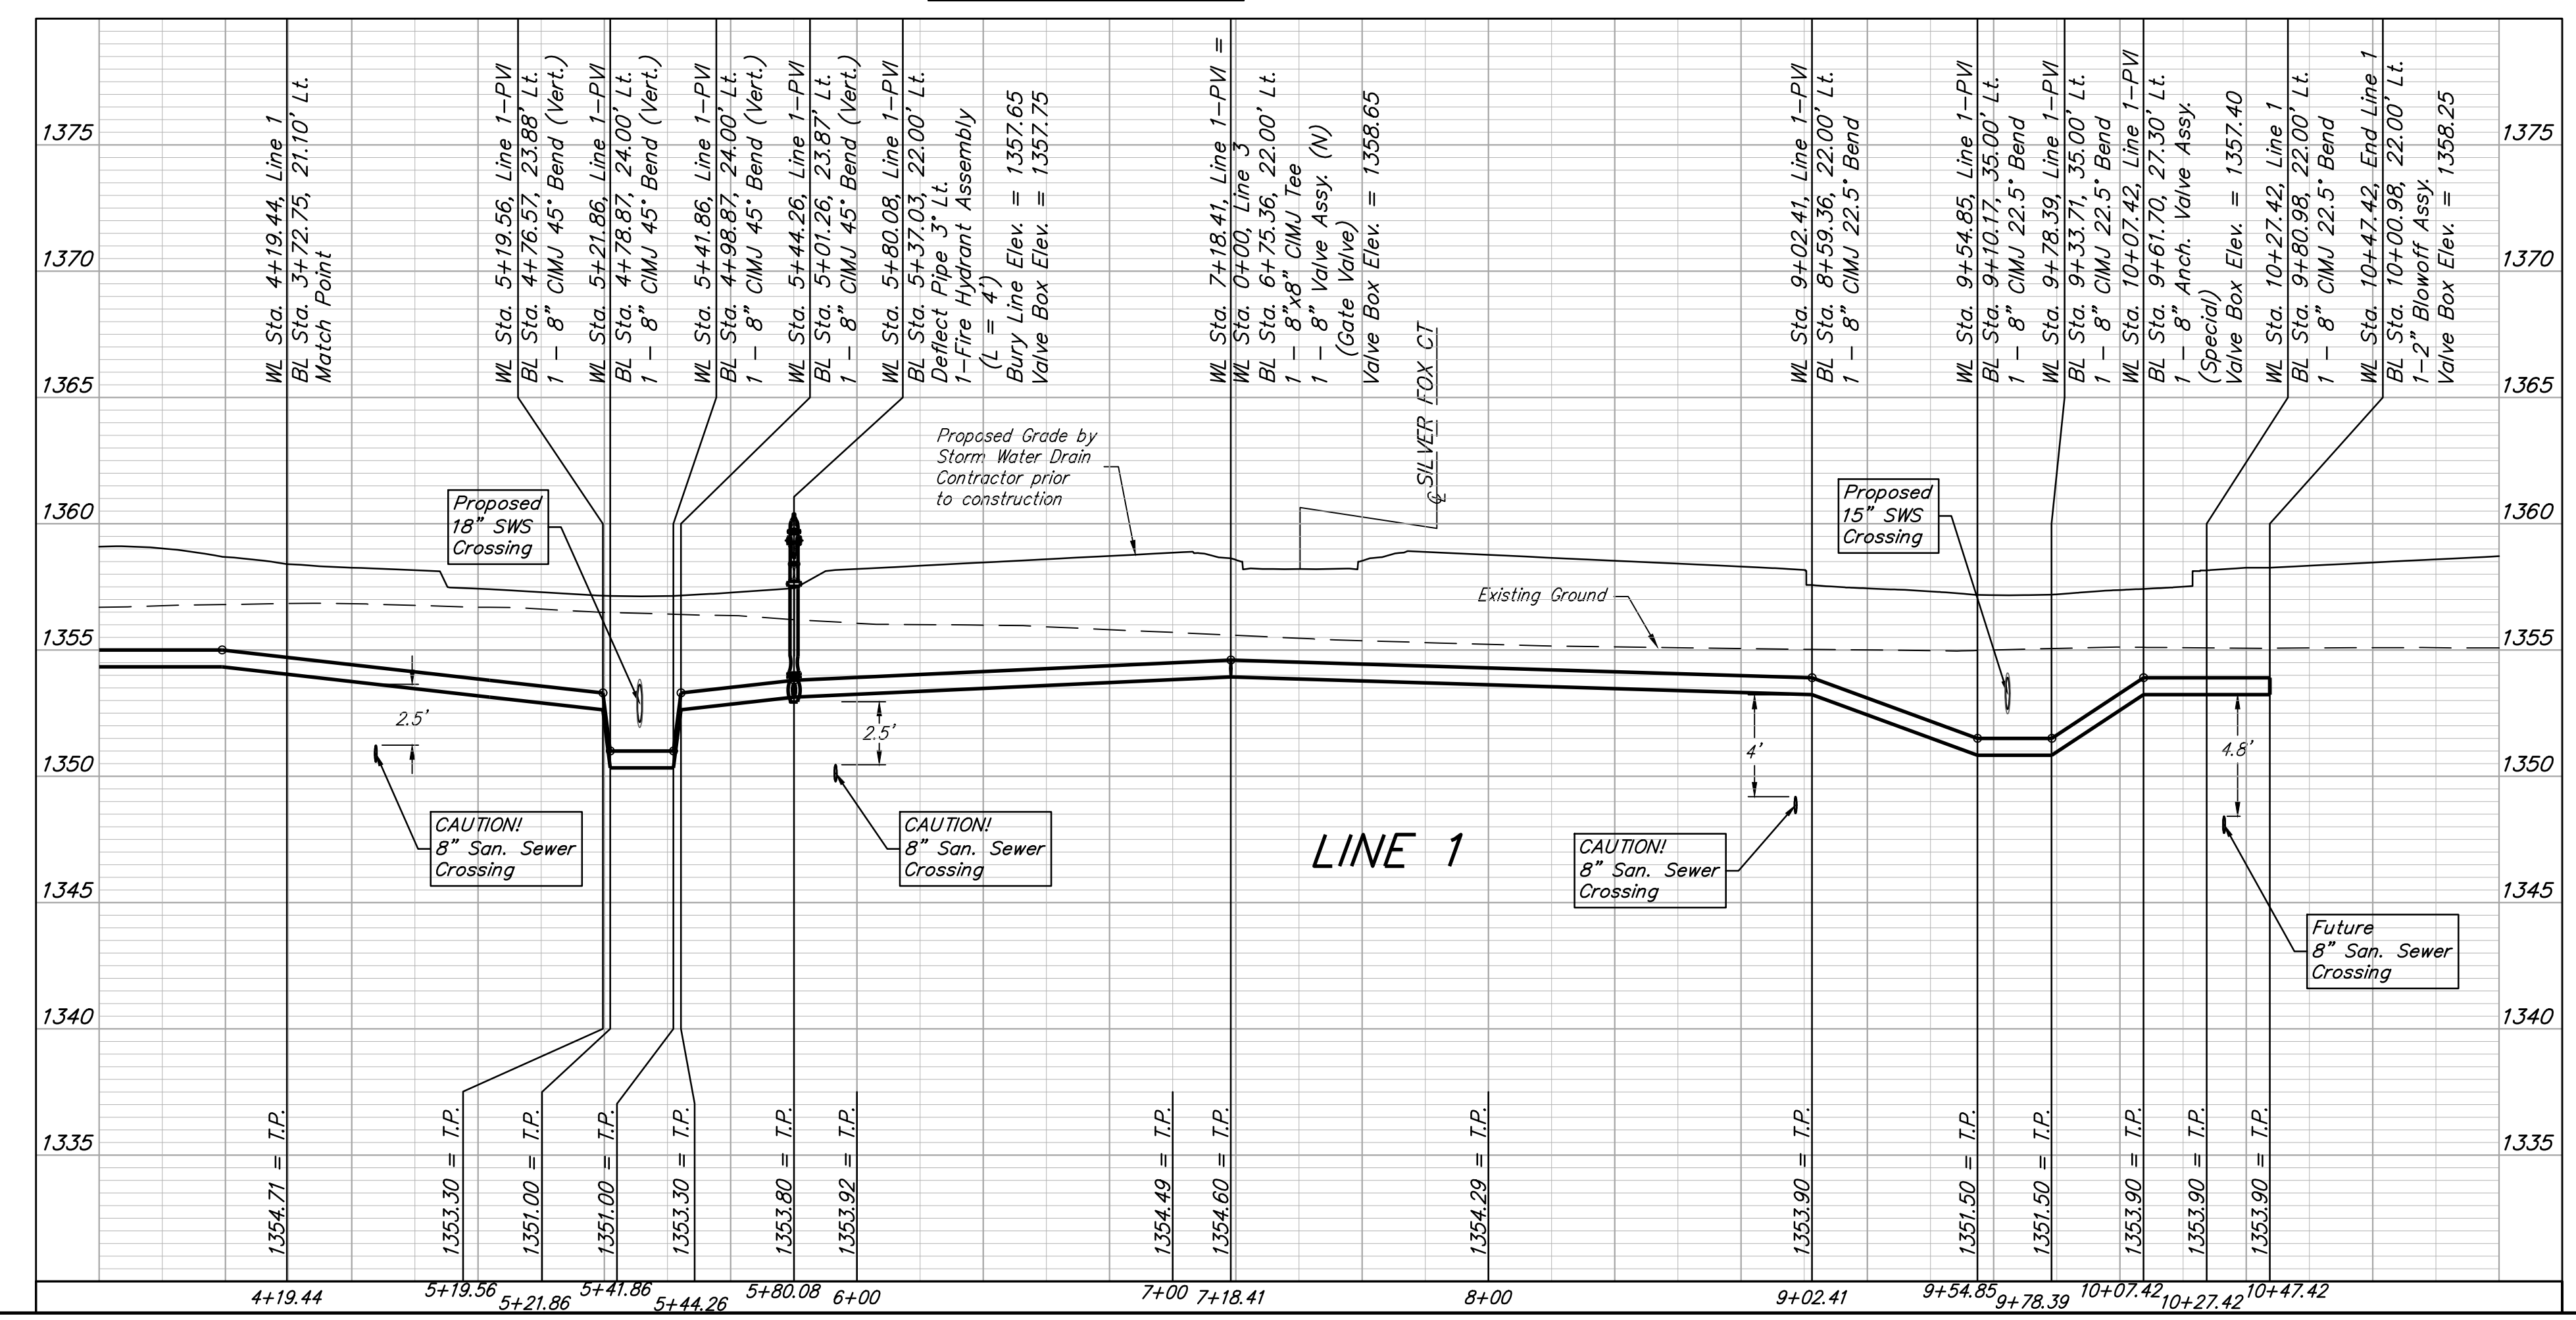
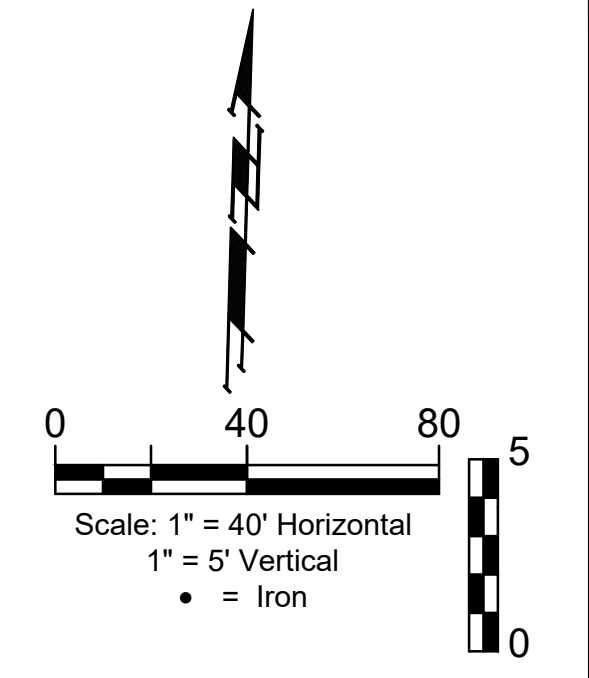


BENCHMARKS:
 Square cut top of the south end of the east RCP 114.5'± north and 34.7'± east of the SW Cor., NW1/4, Sec. 31, Twp. 26-S, R-1-W. Elev. = 1358.12 NAVD88

"4" cut top of the east end of the RCBC, 589.6'± north and 24.6'± east of the SW Cor., NW1/4, Sec. 31, Twp. 26-S, R-1-W. Elev. = 1359.71 NAVD88

POND DATA:
 STATIC POOL ELEV. 1354.0
 BOTTOM ELEV. 1347.0
 100 YR DWS ELEV. 1356.3

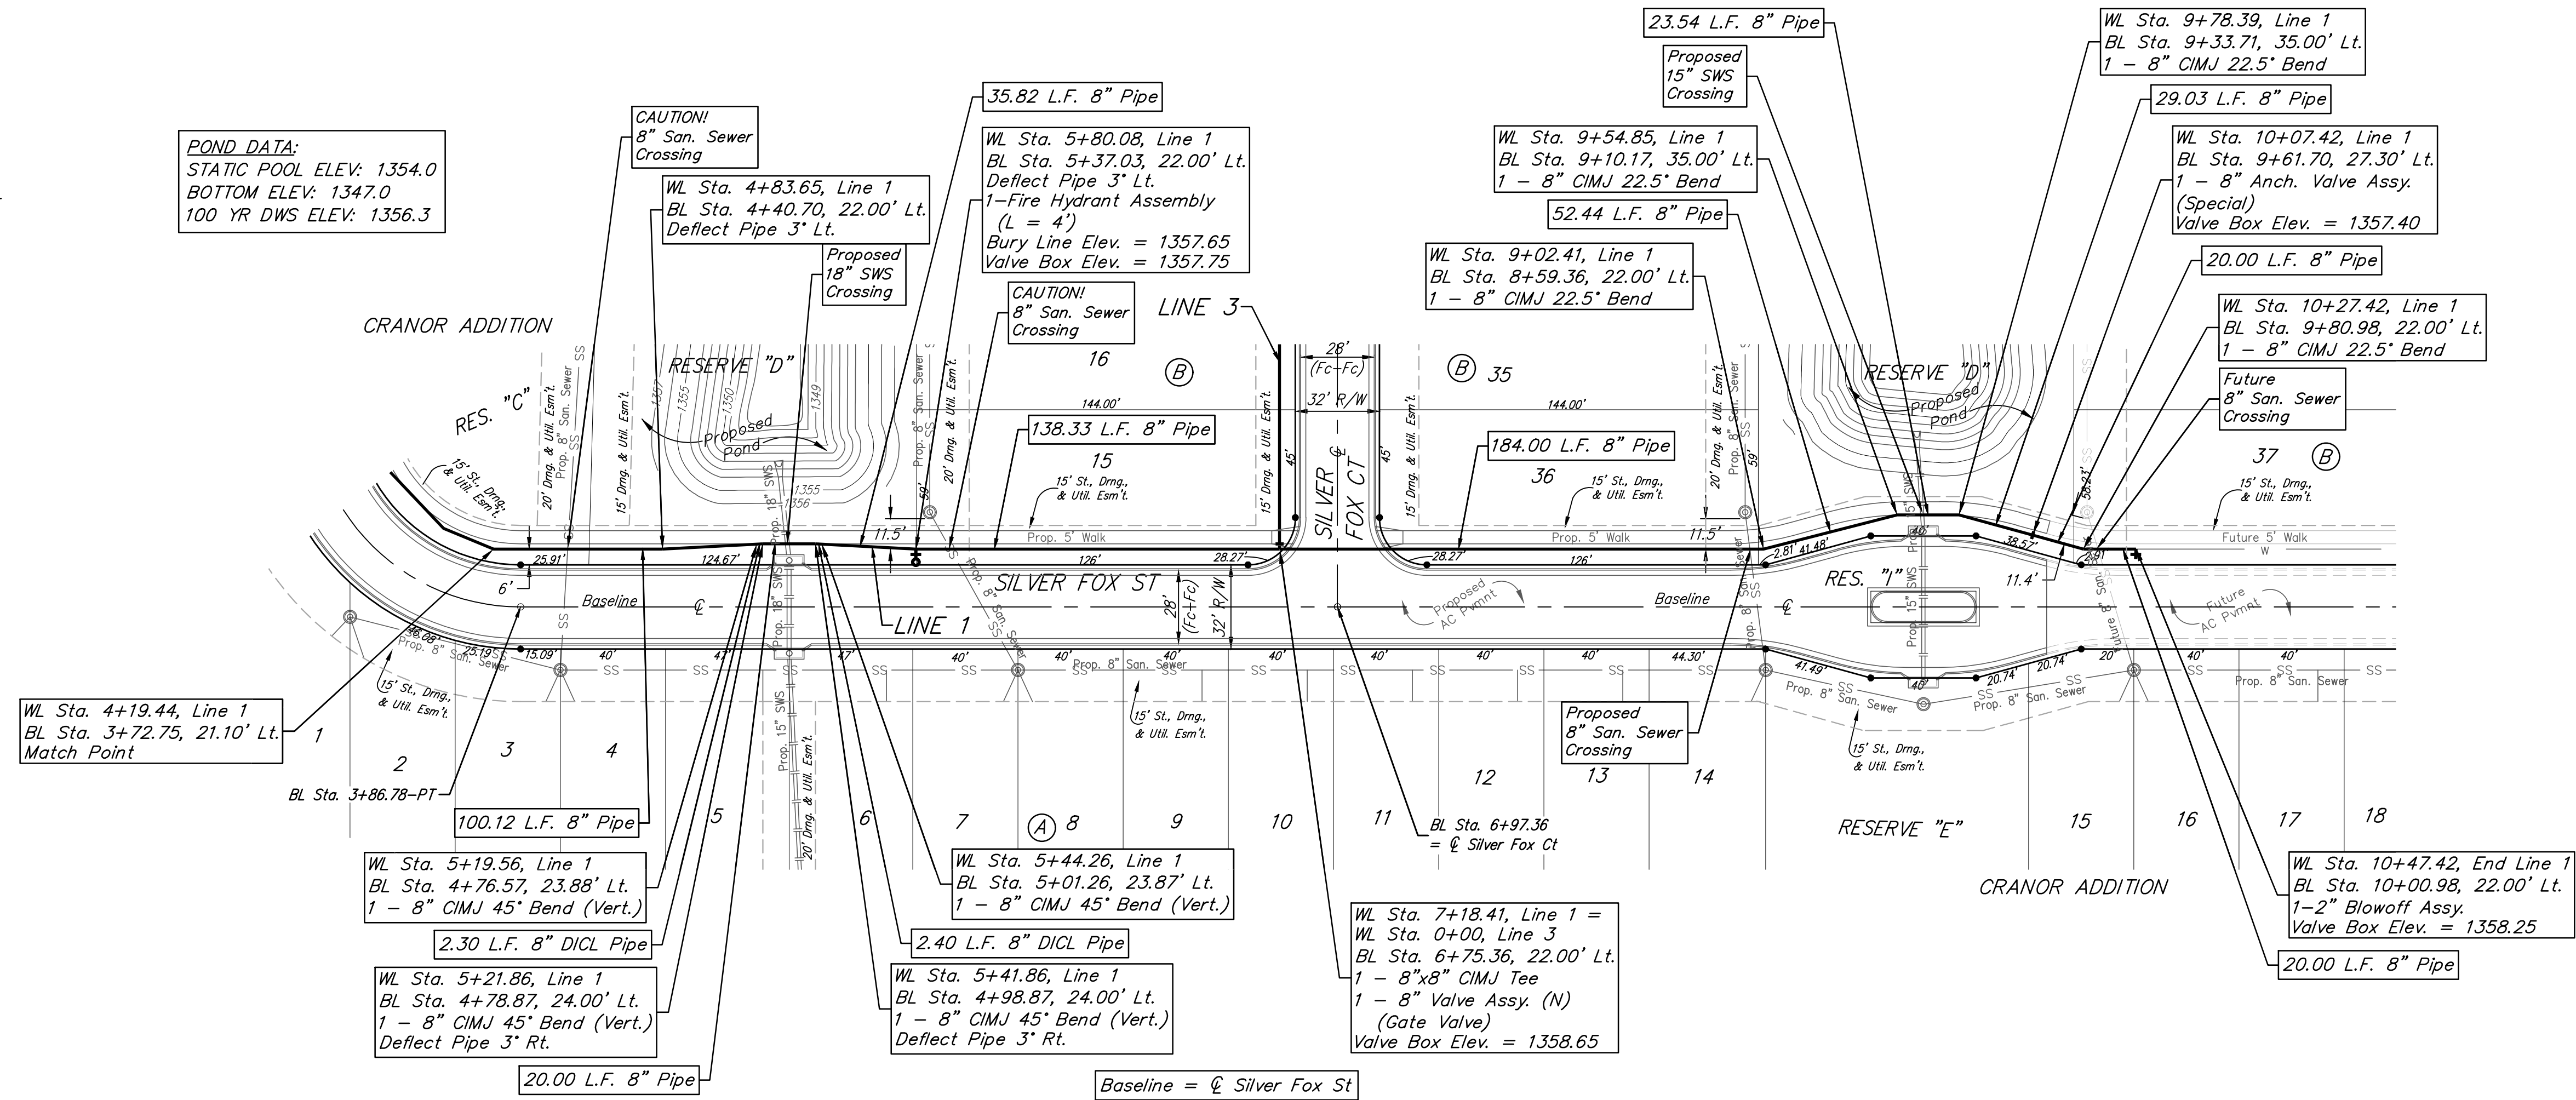

BAUGHMAN COMPANY
 315 Ellis St.
 Wichita, KS 67211
 316-262-7271
 BaughmanCo.com

CRANOR ADDITION
 PHASE I

LINE 1

WATER DISTRIBUTION SYSTEM
 PROJECT NUMBER:
 DESIGN: DMV DRAWN: JAK
 DATE: Sep. 12, 2024
 SHEET 5 OF 28

File: E:\Projects\Cranor Addition\Kelsey 119th\22-04-P768\Engineering\Phase 1\WTR_23-03-E466.dwg