


UNPLATTED

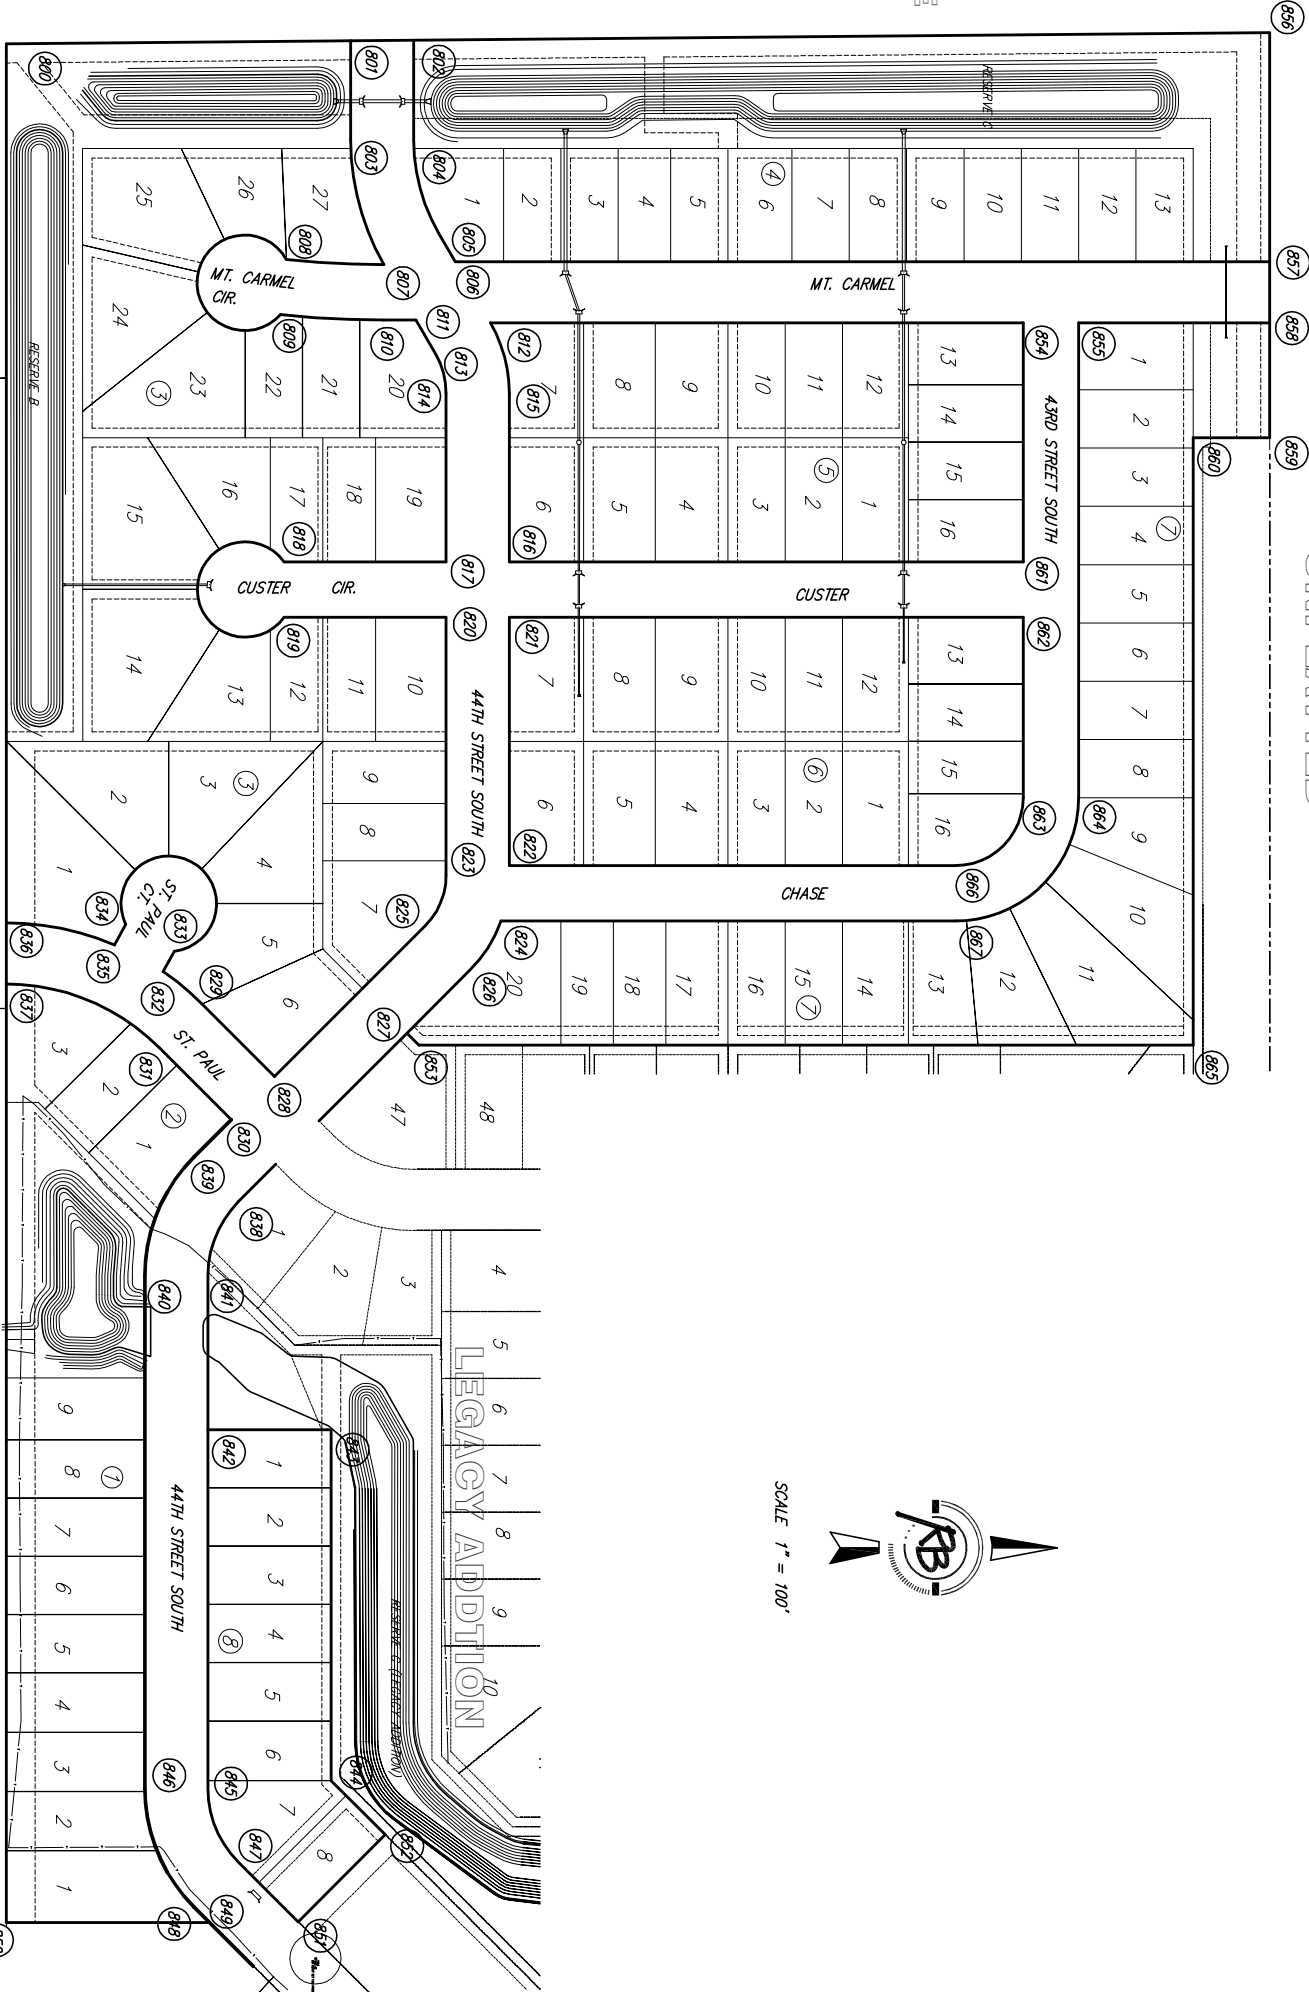

SCALE 1" = 100'

POINT NUMBER	NORTHING	EASTING	DESCRIPTION
800	19999.6167	17333.5013	ADDITION CORNER
801	20360.1823	17330.2830	BLOCK CORNER
802	20426.1823	17329.6939	BLOCK CORNER
803	20360.1823	17434.0018	PC
804	20426.1823	17434.0018	PC
805	20452.3595	17531.6965	PT
806	20469.6800	17561.6965	BLOCK CORNER
807	20395.2018	17564.6965	BLOCK CORNER
808	20292.9275	17559.1954	PC
809	20286.7062	17616.8608	PT
810	20394.2018	17622.6965	PC
811	20426.6295	17622.6965	BLOCK CORNER
812	20506.6295	17626.6965	BLOCK CORNER
813	20449.2287	17638.2739	PC
814	20460.1820	17699.1520	PT
815	20526.1820	17699.1520	PT
816	20526.1820	17875.6965	BLOCK CORNER
817	20460.1820	17875.6965	BLOCK CORNER
818	20290.4328	17875.6965	PC
819	20290.4328	17933.6965	PT
820	20460.1820	17933.6965	BLOCK CORNER
821	20526.1820	17933.6965	BLOCK CORNER
822	20526.1820	18193.6965	BLOCK CORNER
823	20460.1820	18203.6824	PC
824	20517.7526	18251.6965	BLOCK CORNER
825	20438.2267	18256.6871	PT
826	20484.8958	18303.3562	PT
828	20419.0947	18359.1572	BLOCK CORNER
827	20280.5066	18414.4073	BLOCK CORNER
829	20204.6716	18338.5723	PC
830	20235.2517	18459.6621	BLOCK CORNER
831	20158.4167	18383.8272	PC
832	20163.8959	18304.6521	BLOCK CORNER
833	20175.5774	18283.3468	PC
834	20124.7302	18255.4440	PT
835	20113.0387	18276.7494	BLOCK CORNER
836	19999.7022	18253.6824	BLOCK CORNER
837	19999.7082	18317.6824	BLOCK CORNER
838	20243.0652	18545.1867	PC
839	20196.3962	18498.5177	PC
840	20144.8909	18622.8624	PT
841	20210.8909	18622.8624	PT
842	20210.8909	18784.2424	BLOCK CORNER
843	20338.8985	18784.2424	ADDITION CORNER
844	20338.8985	19151.5890	ADDITION CORNER
845	20210.8909	19159.9824	PC
846	20144.8909	19159.9824	PC
847	20242.7401	19236.8732	PT
848	20212.5113	19283.5422	PT
849	20299.9825	19299.9825	BLOCK CORNER
850	19999.7995	19299.9825	ADDITION CORNER
851	20305.1423	19299.2753	BLOCK CORNER
852	20396.3591	19208.0586	ADDITION CORNER
853	20431.6340	18381.6965	ADDITION CORNER
854	21064.1840	17625.6965	BLOCK CORNER
855	21122.1840	17625.6965	BLOCK CORNER
856	21322.1840	17321.6965	ADDITION CORNER
857	21322.1840	17561.6965	BLOCK CORNER
858	21322.1840	17625.6965	BLOCK CORNER
859	21322.1840	17745.6965	ADDITION CORNER
860	21242.1840	17745.6965	ADDITION CORNER
861	21064.1840	17875.6965	BLOCK CORNER
862	21064.1840	17933.6965	BLOCK CORNER
863	21064.1840	18122.6965	PC
864	21122.1840	18122.6965	PC
865	21242.1840	18391.6965	ADDITION CORNER
866	20993.1840	18193.6965	PT
867	20993.1840	18251.6965	PT

Legacy 3rd Addition
Addition Bubble Map
WICHITA, KANSAS

Rugsles & Bohm, P.A.
Engineering Surveying Land Planning

824 North Main
Wichita, Kansas 67203
www.rbkan.com

(316) 264-8008
(316) 264-4821 fax
E-mail: info@rbkan.com

PROJECT NUMBER: 488-84350
DATE: July 25, 2007

DESIGN: KML
DRAWN: RLS
REVIEW: UTILITY

SHEET 16 OF 17