
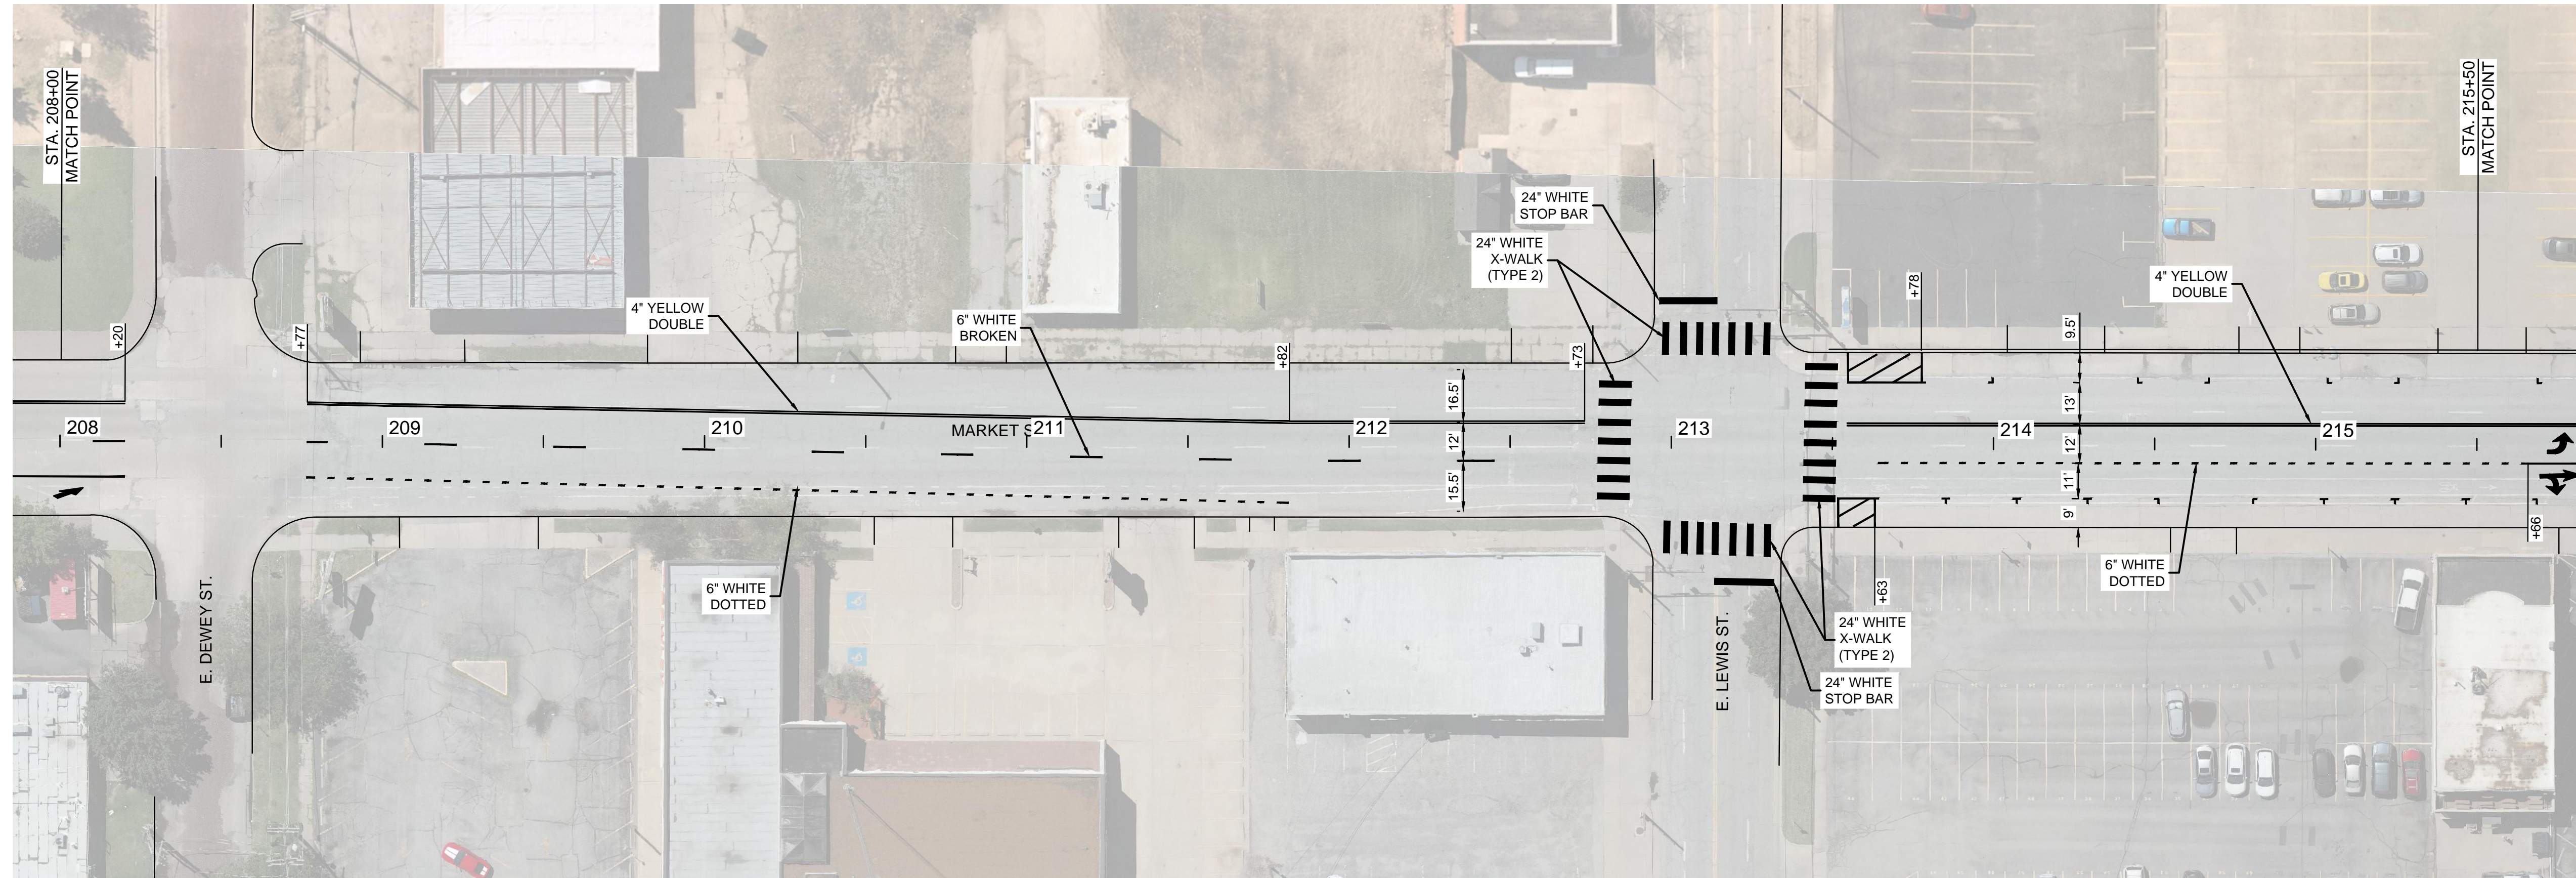


SAVED 9/12/2024 8:13:48 AM BY LUKE.PETER
 PLOTTED 9/12/2024 2:17:44 PM BY LUKE.PETER
 U:\WICHITA-CIVIL\2023\230431\000\PEC\DRAWINGS\PHASE 2\230431-000-2-CP101.DWG

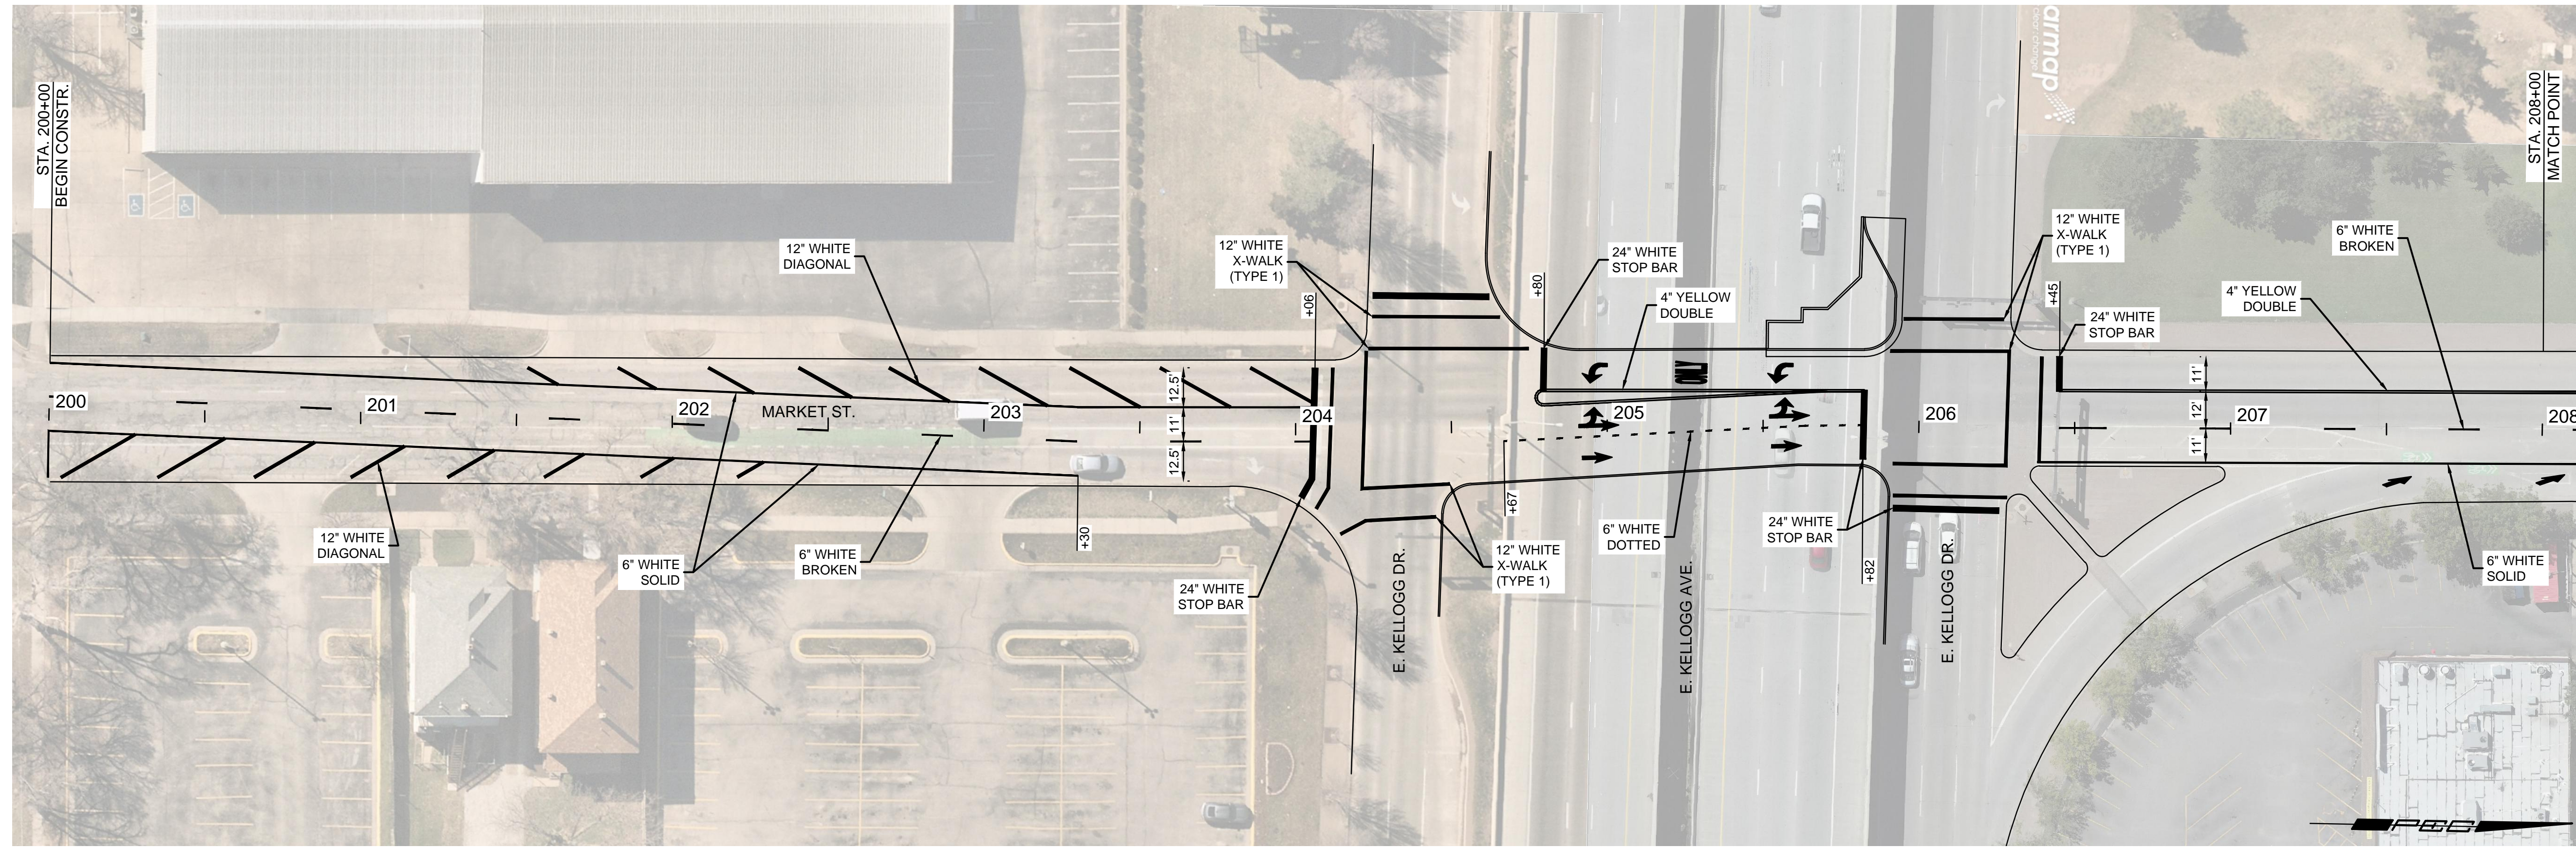

**DOWNTOWN
 TWO-WAY STREET CONVERSION
 SIGNING & MARKING**
**CENTRAL BUSINESS DISTRICT
 WICHITA, KANSAS**

Issue:		
1		

JOB NO.	230431-000
DATE	SEPTEMBER 2024
PM	TPA
DESIGNED BY	LGP/SAC
DRAWN BY	CP
CHECKED BY	TPA

PAVEMENT MARKING PLAN -
 MARKET ST