
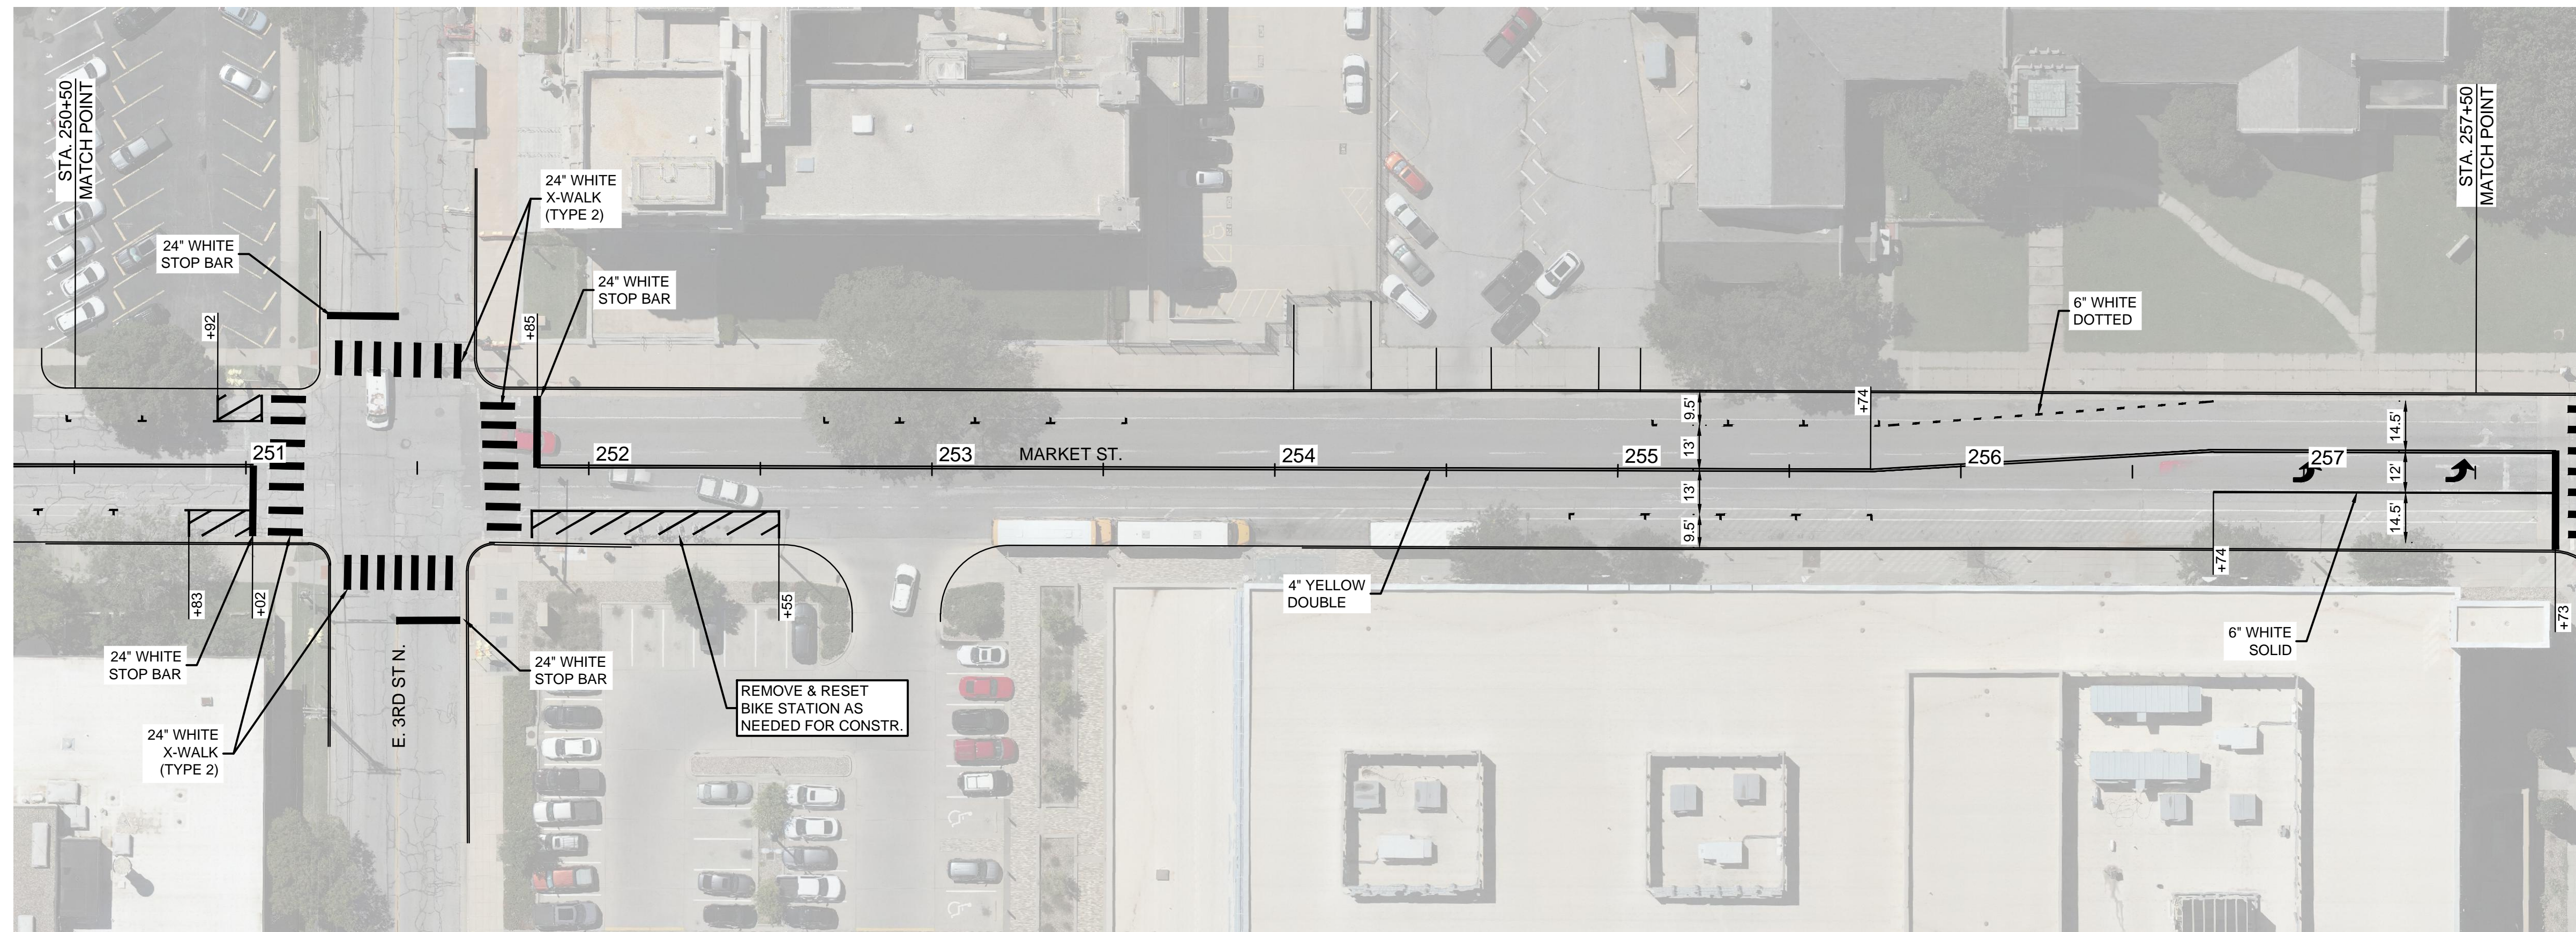


SAVED 9/12/2024 8:13:48 AM BY LUKE.PETER  
 PLOTTED 9/12/2024 2:17:58 PM BY LUKE.PETER  
 U:\WICHITA-CIVIL\2023\230431\000\PEC\DRAWINGS\PHASE 2\230431-000-2-CP101.DWG

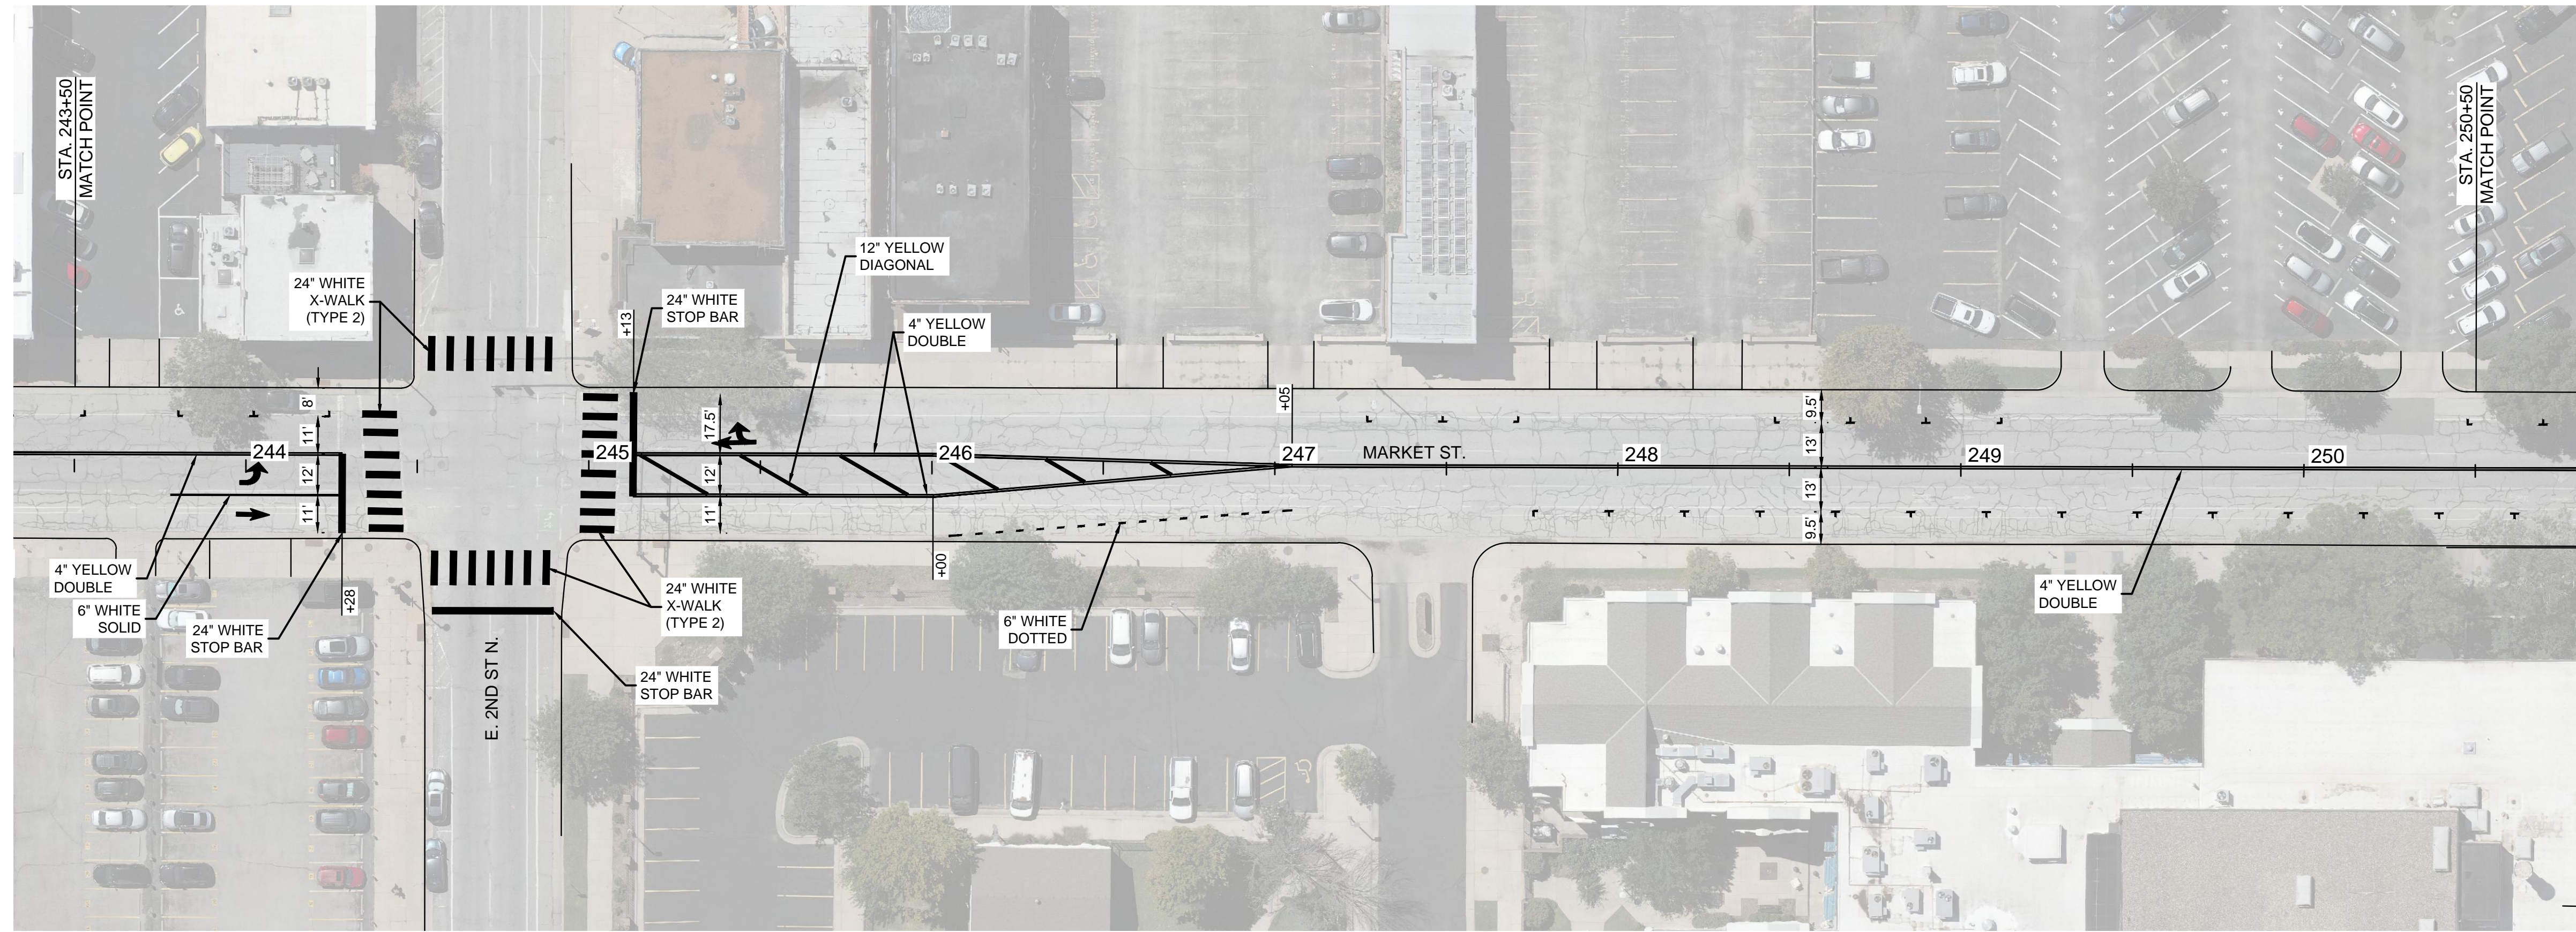

**DOWNTOWN  
 TWO-WAY STREET CONVERSION  
 SIGNING & MARKING  
 CENTRAL BUSINESS DISTRICT  
 WICHITA, KANSAS**

Issue:		
1		

JOB NO.	230431-000
DATE	SEPTEMBER 2024
PM	TPA
DESIGNED BY	LGP/SAC
DRAWN BY	CP
CHECKED BY	TPA

PAVEMENT MARKING PLAN -  
 MARKET ST